


PLOT DATE = 2/14/2028
 FILE NAME = N:\a\aspp\A\62028\Civil\Ref\062028.dwg
 PLOT SCALE = 1" = 10'
 USER NAME = MUFFMAN

ORIGINAL SURVEY
 SURVEYED BY: _____ DATE: _____
 TEMPLATE: _____
 AREAS CHECKED: _____
 NO. _____

FINAL SURVEY
 SURVEYED BY: _____ DATE: _____
 TEMPLATE: _____
 AREAS CHECKED: _____
 NO. _____

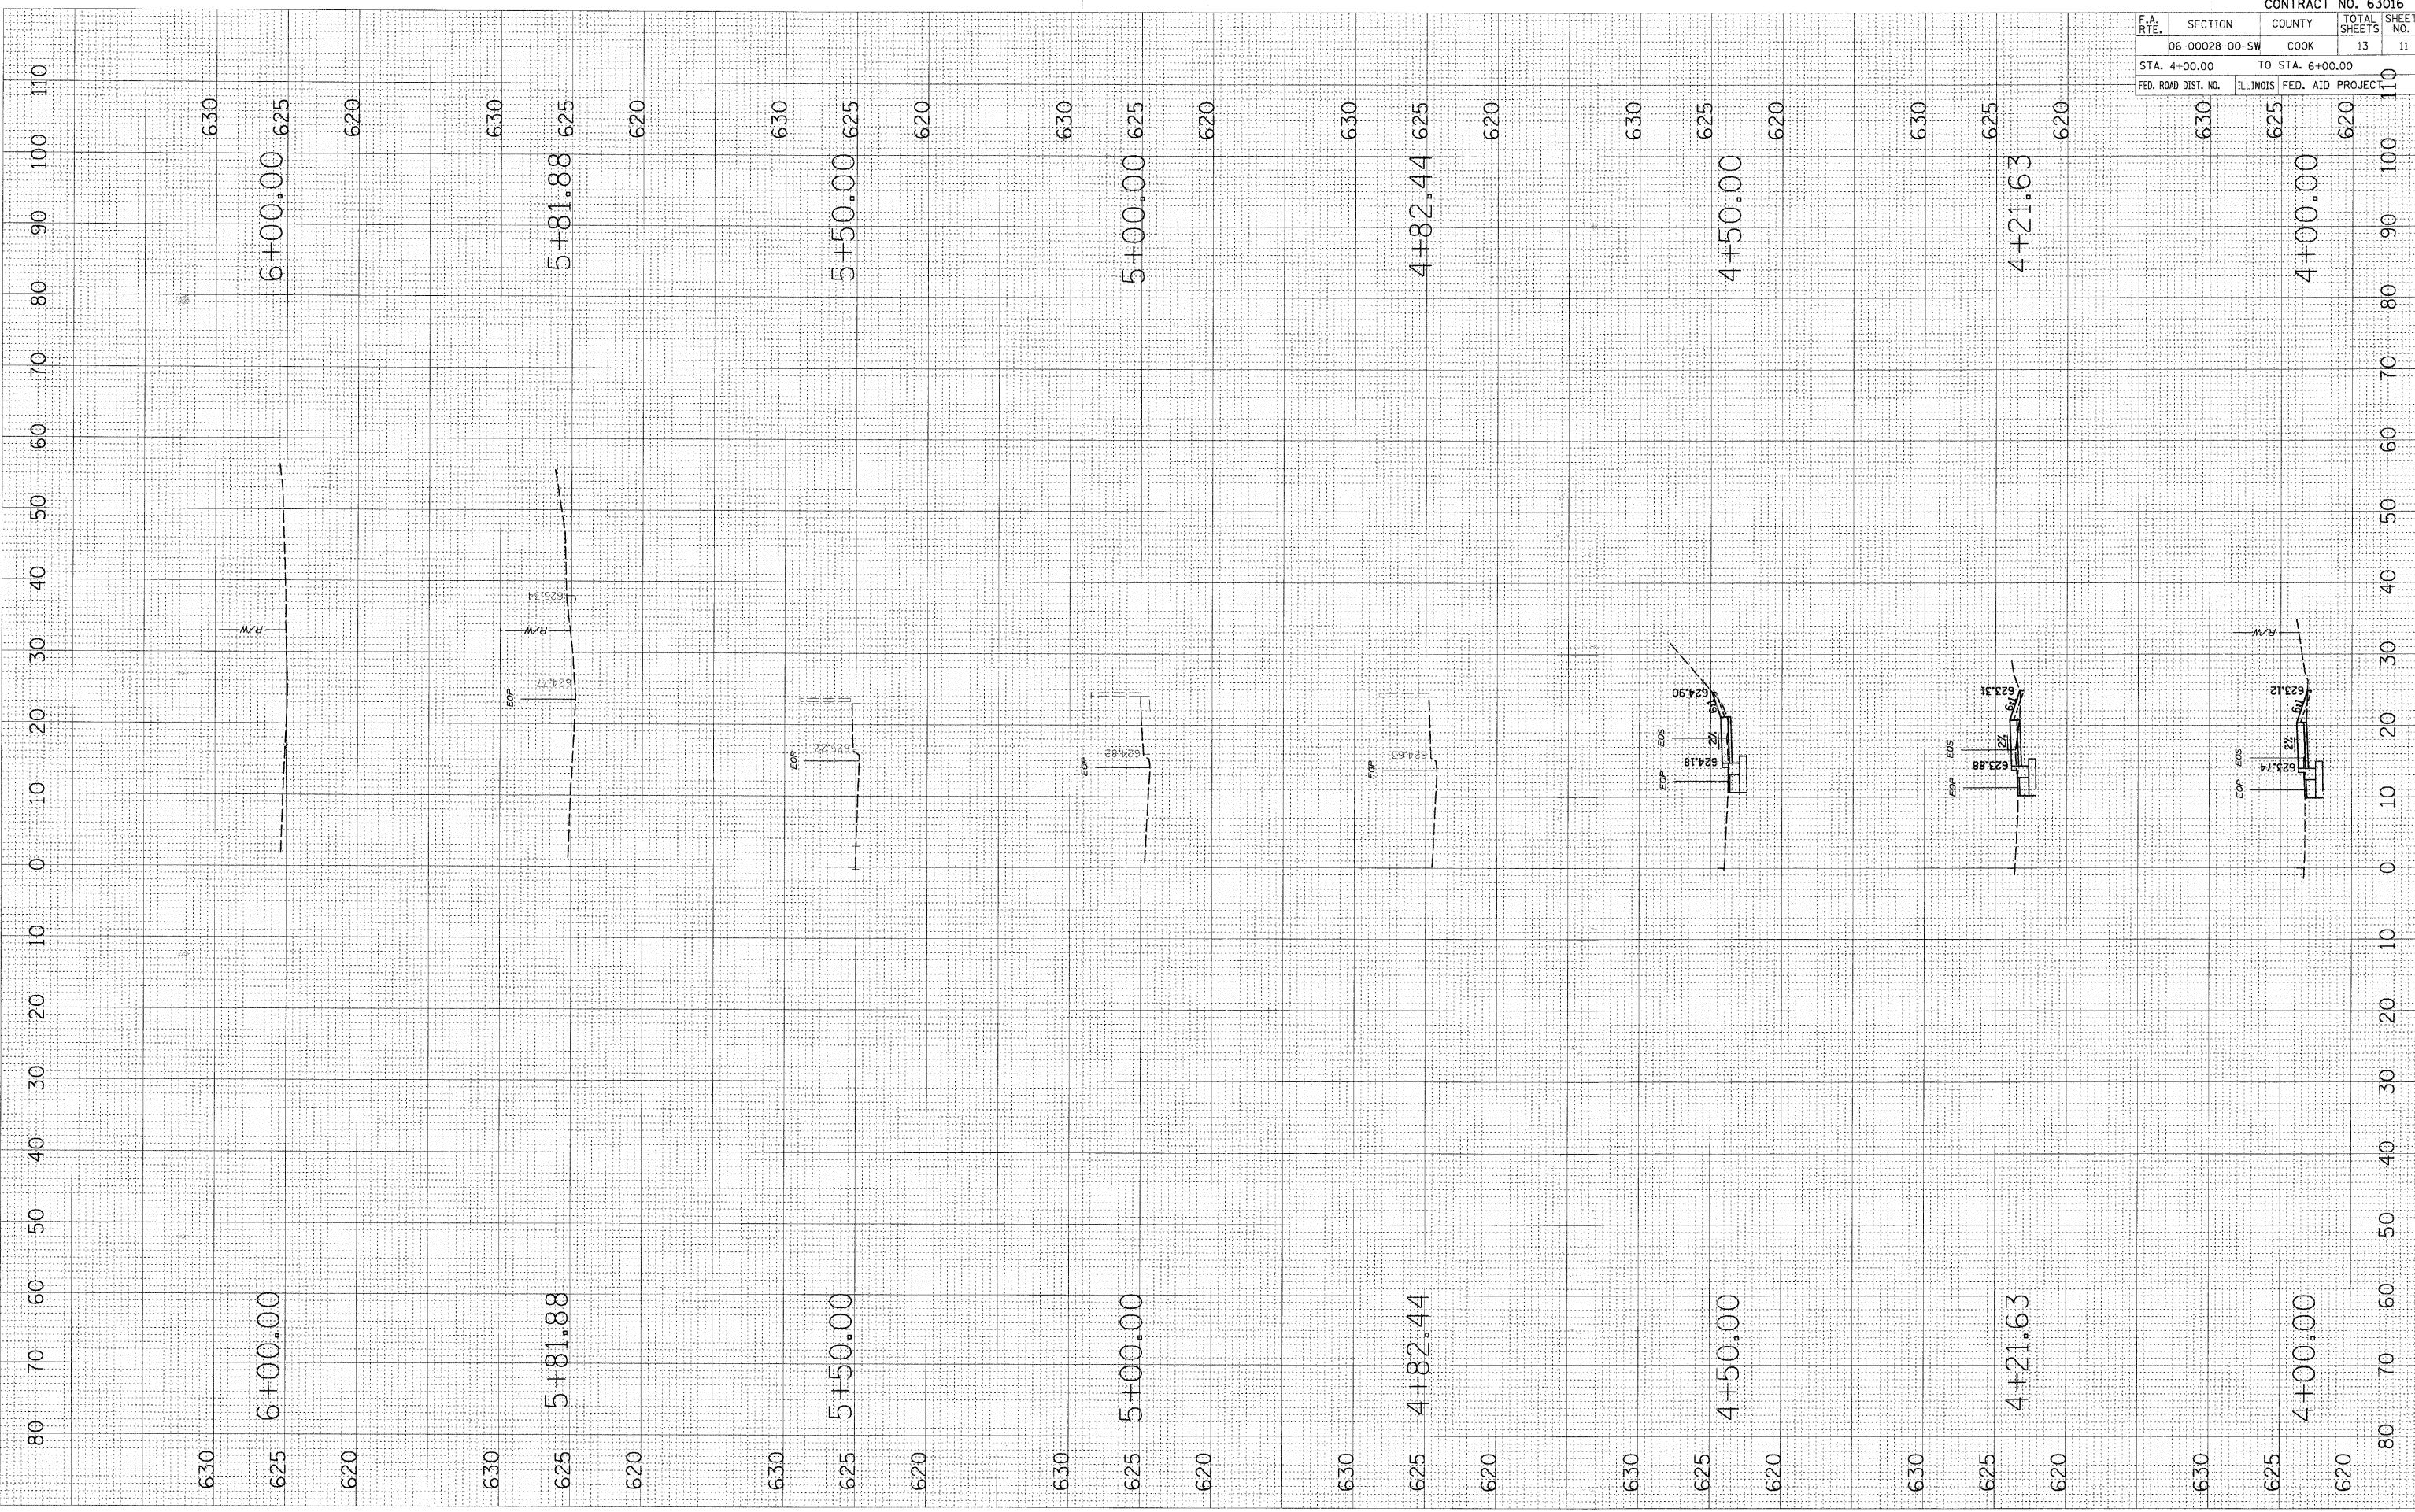

F.A. RTE.	SECTION	COUNTY	TOTAL SHEETS	SHEET NO.
	06-00028-00-SW	COOK	13	11
STA. 4+00.00 TO STA. 6+00.00				
FED. ROAD DIST. NO.	ILLINOIS FED. AID PROJECT			

CONTRACT NO. 63016