


F.A.J. RE.	SECTION	COUNTY	TOTAL SHEETS	SHEET NO.
1248	99-00080-00-BR	LAKE	46	19
STA.	TO STA.			
FED. ROAD DIST. NO.	ILLINOIS	FED. AID PROJECT		

Sheet S-7 of S-29 **63020**

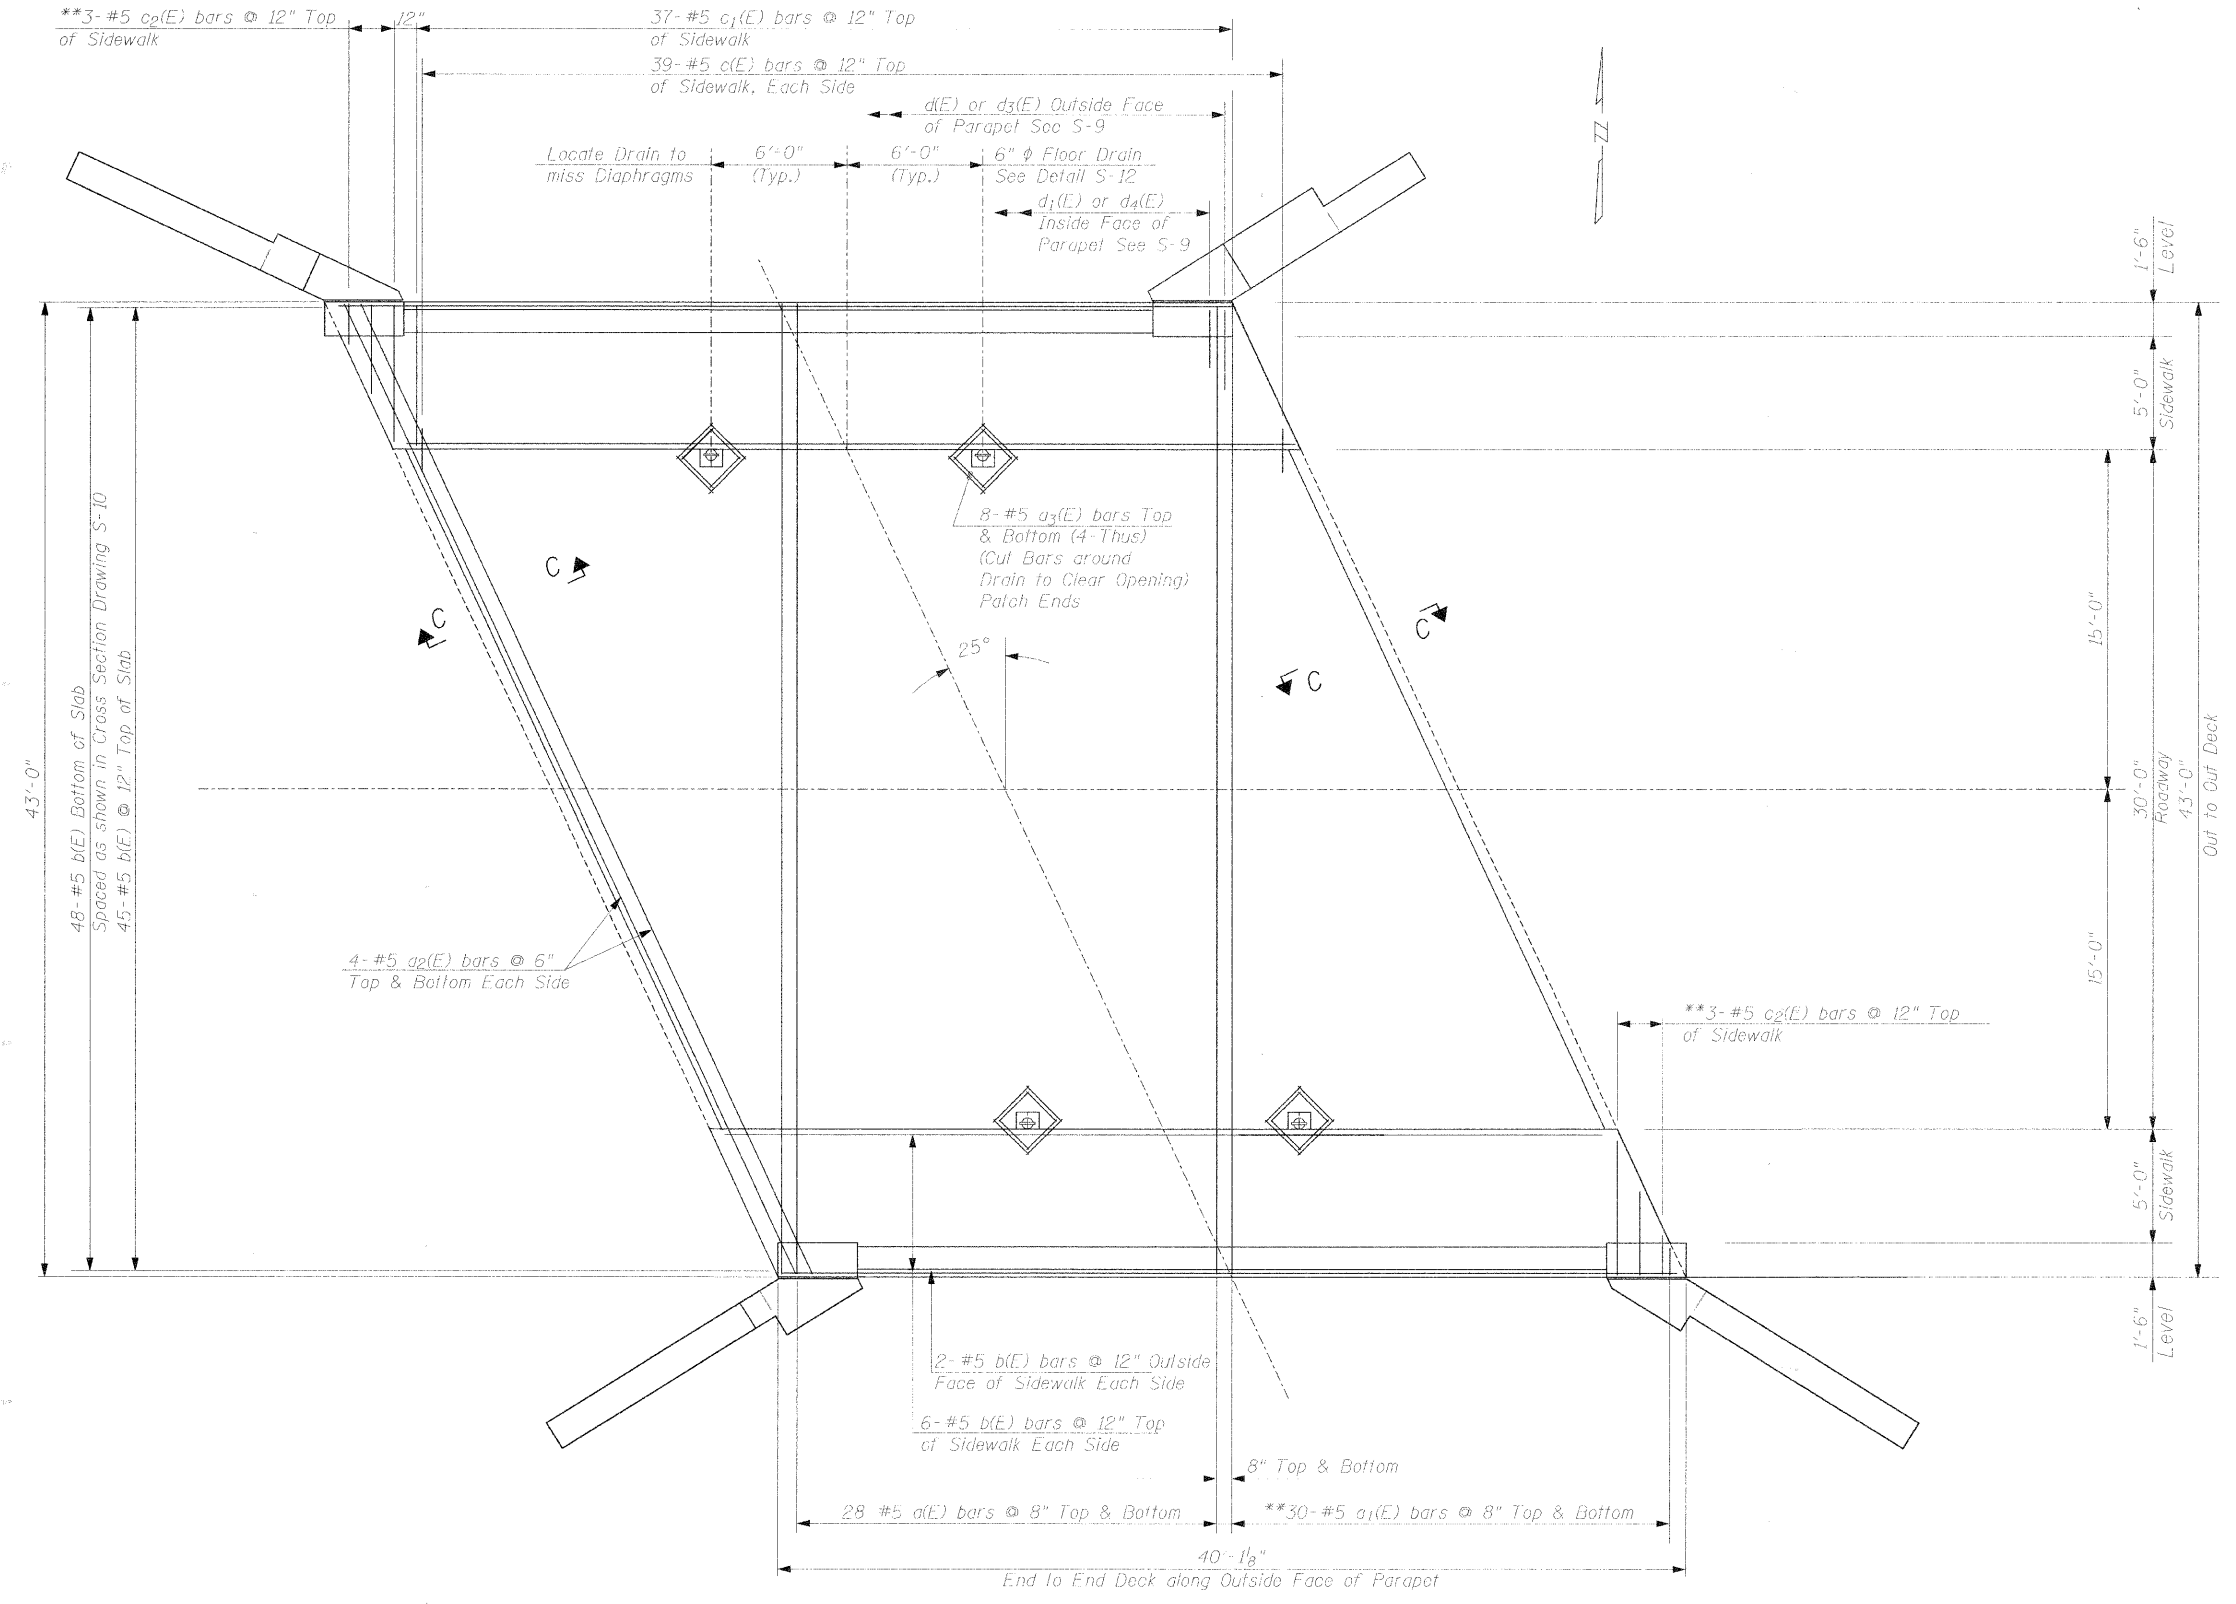

**DECK PLAN**

\*\* Order a<sub>1</sub>(E) & c<sub>2</sub>(E) bars full length. Cut to fit skew and use remainder of bars in opposite end. Patch Ends with Epoxy Patching

Notes:  
See Sheet S-12 for Superstructure Details, Section C-C, and Bill of Material  
See Sheet S-9 & S-10 for Parapet Details.  
Reinforcement bars designated (E) shall be epoxy coated.  
See S-11 for Diaphragm Details

**WJE** Wiss, Janney, Elstner Associates, Inc.  
Engineers, Architects, Material Scientists  
330 Pingsten Road, Northbrook, IL 60062  
(847) 272-7400, Fax: (847) 291-4813  
WJE No. 2006.2324

**THE CITY OF LAKE FOREST**  
CHARTERED 1861

ILLINOIS DEPARTMENT OF TRANSPORTATION  
BUREAU OF LOCAL ROADS AND STREETS

PROJECT:  
**OLD ELM ROAD OVER EAST SKOKIE DITCH**  
STA. 187+46 LAKE COUNTY  
STRUCTURE NO. 049-6870

TITLE:  
**DECK SLAB DETAILS**

△					
△					
△					
△					
△					
△					
REV. NO.	DATE	REVISION RECORD	MADE BY	CHECKED BY	

SCALE: N.T.S. DRAWN BY: IMG  
DATE: JANUARY 2008 CHECKED BY: NSA

DATE: 2/2/2008  
FILENAME: p:\2006\2301-2400\2006.2324-manderson-ald eln design\microstation-final\p-07.dgn