


F.A.U. RTE.	SECTION	COUNTY	TOTAL SHEETS	SHEET NO.
1248		LAKE	46	45
STA. 185+00		TO STA. 188+50		
FED. ROAD DIST. NO.		ILLINOIS	FED. AID PROJECT	

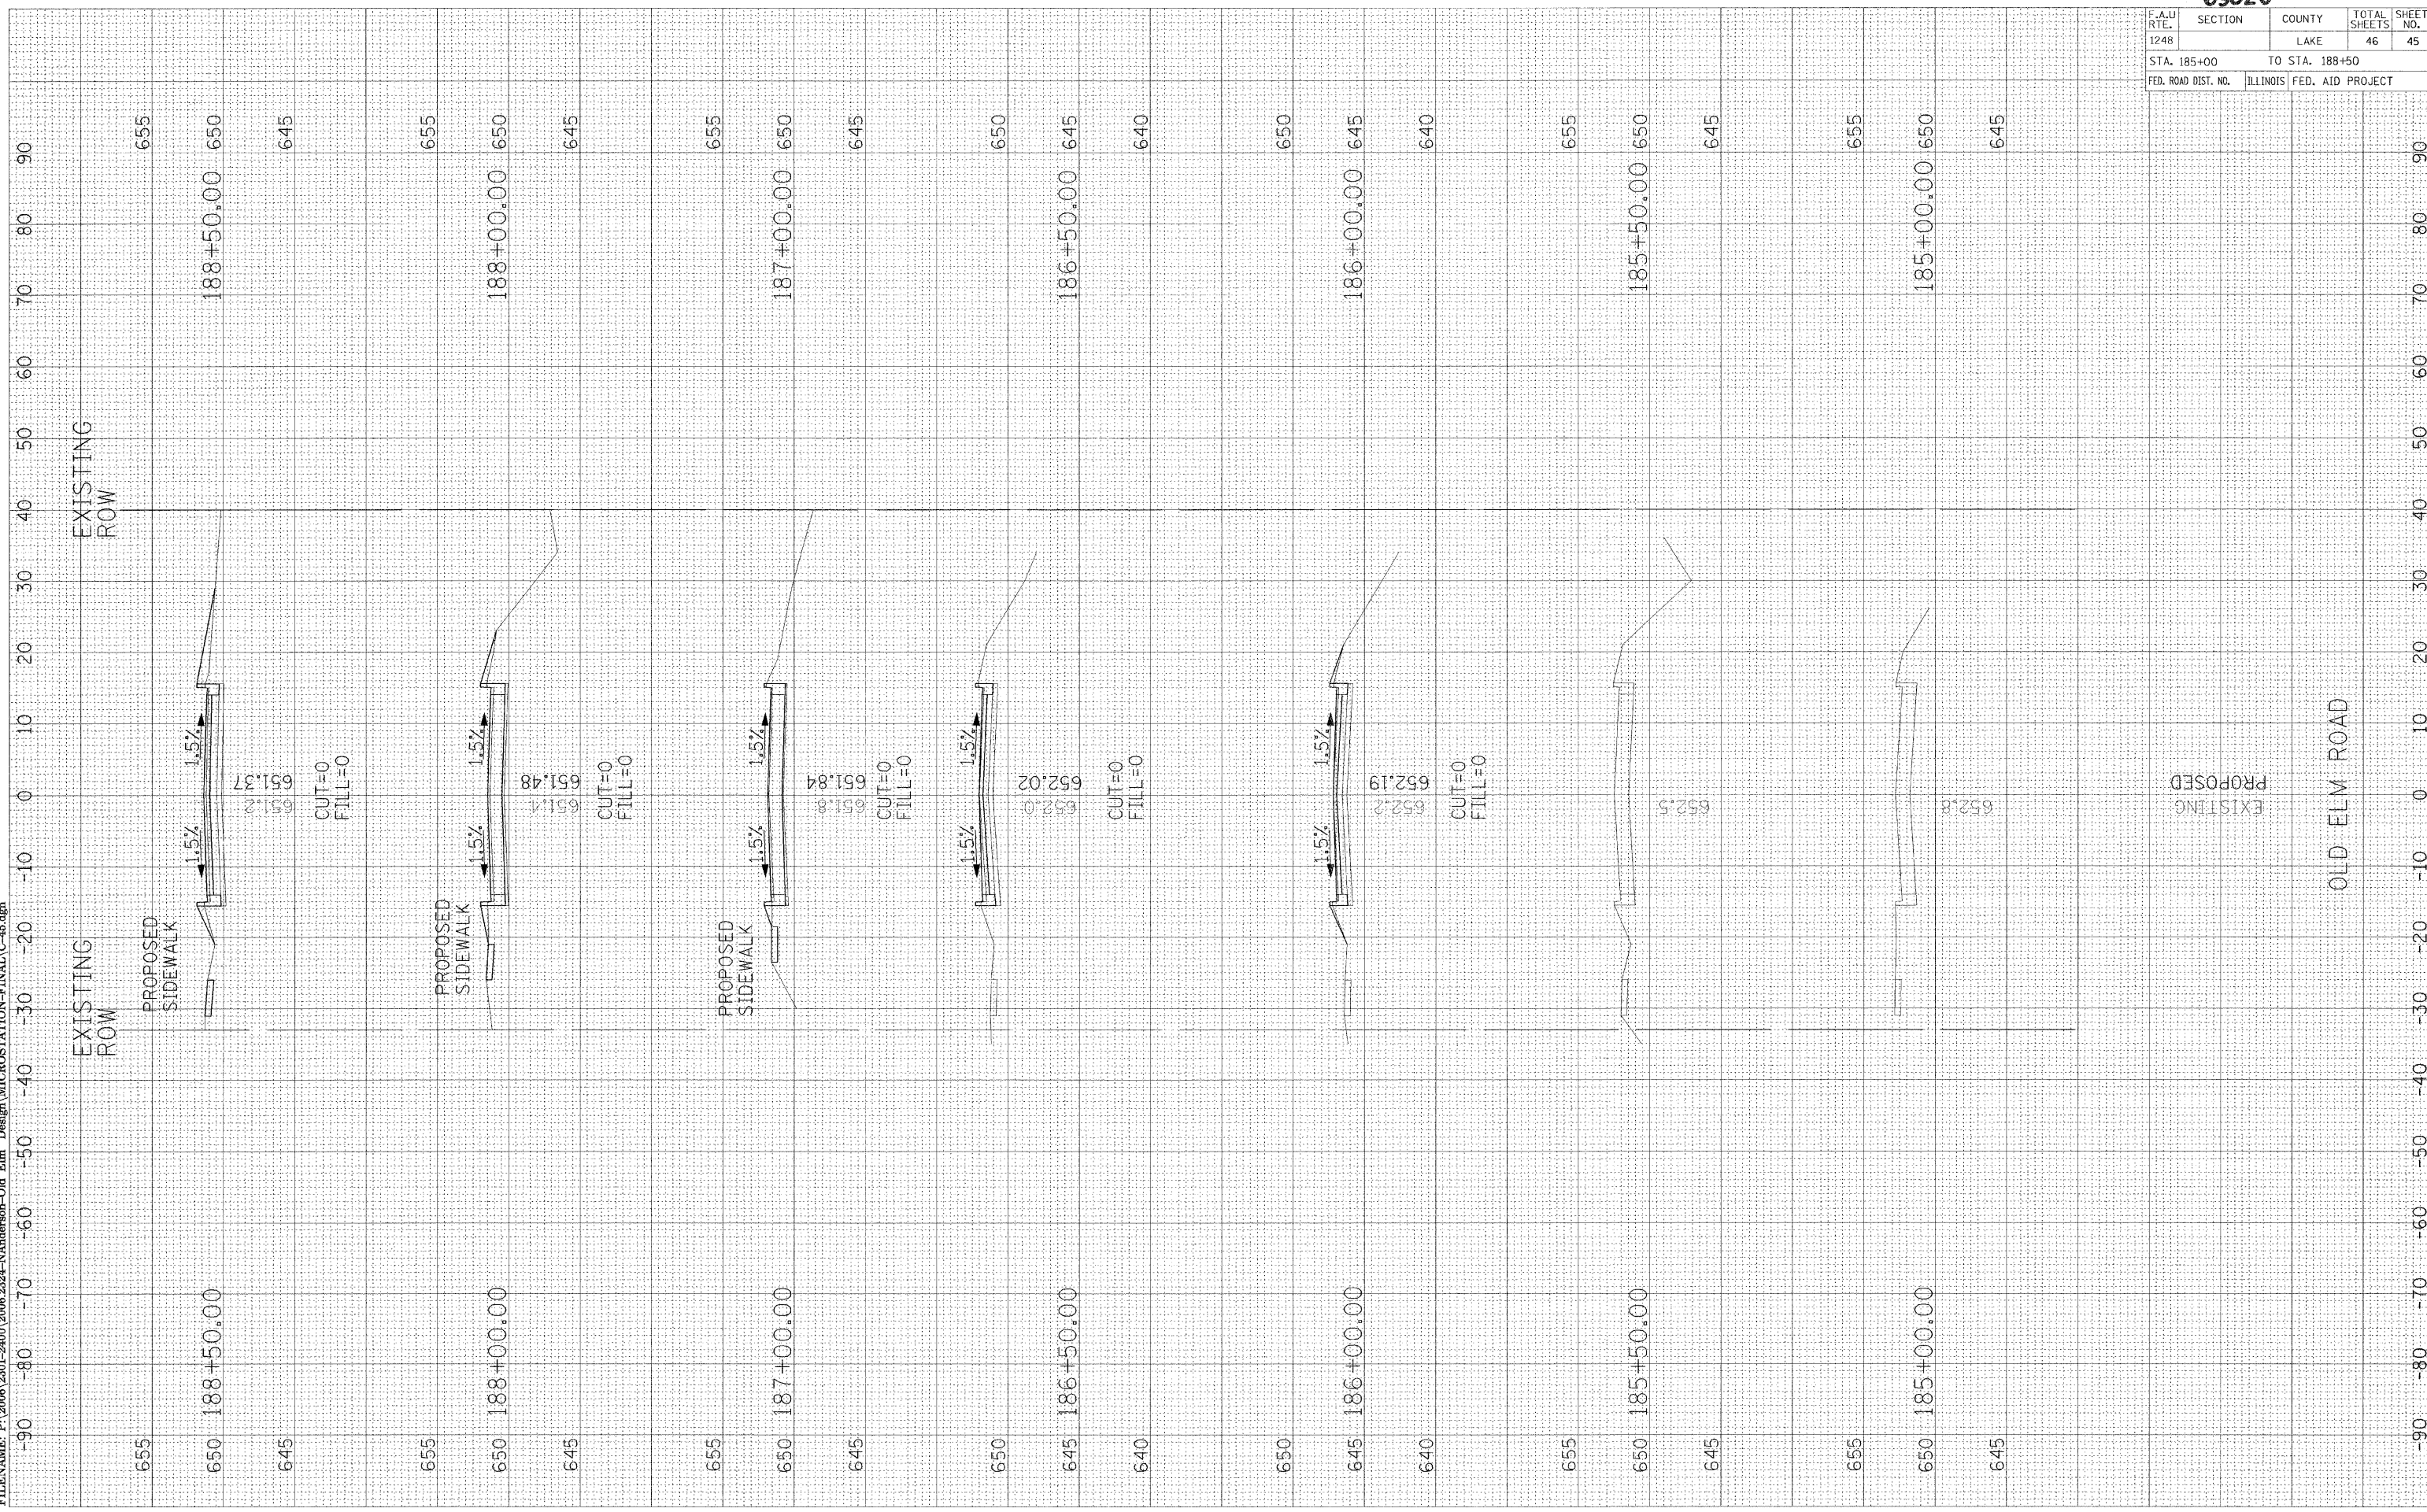

OLD ELM ROAD

EXISTING
PROPOSED