
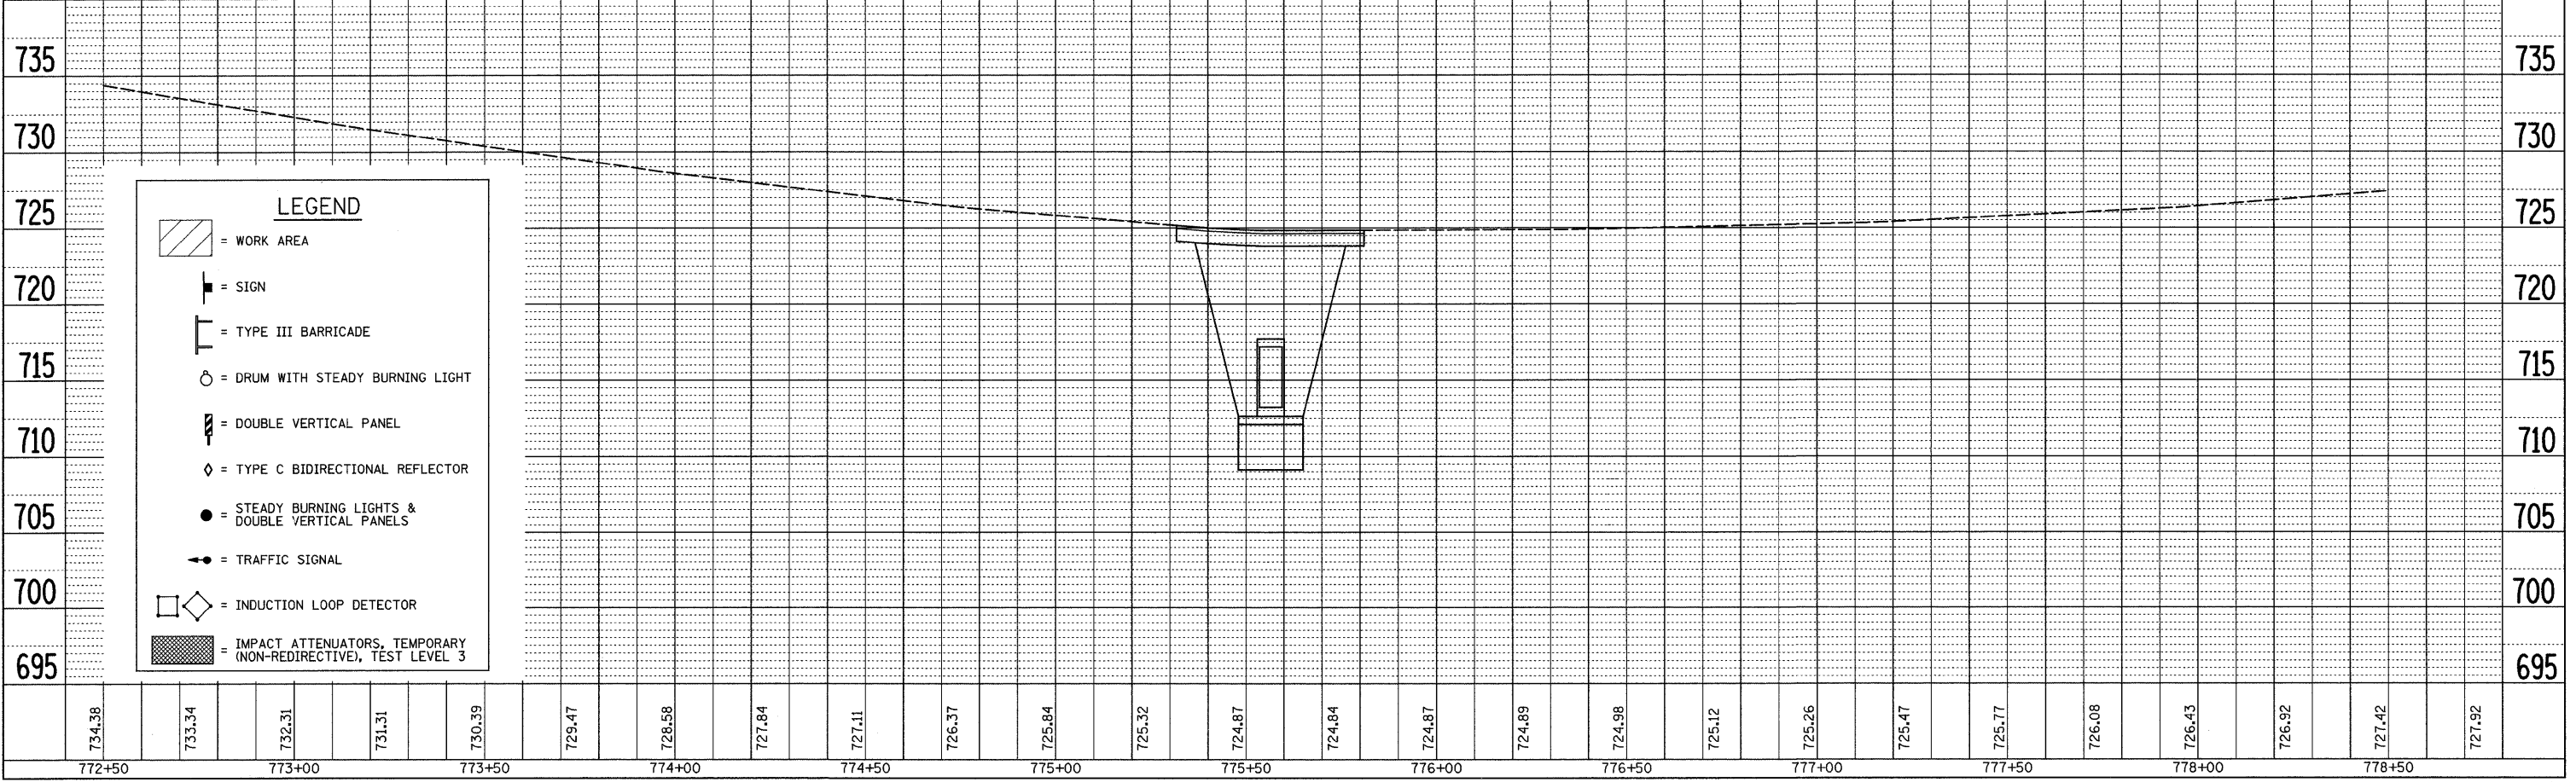


F.A.P. RTE.	SECTION	COUNTY	TOTAL SHEETS	SHEET NO.
638	136T	HENRY	34	19
STA.		TO STA.		
FED. ROAD DIST. NO.		ILLINOIS FED. AID PROJECT		

STAGE 2

MATCH LINE STA 772+50

MATCH LINE STA 778+50

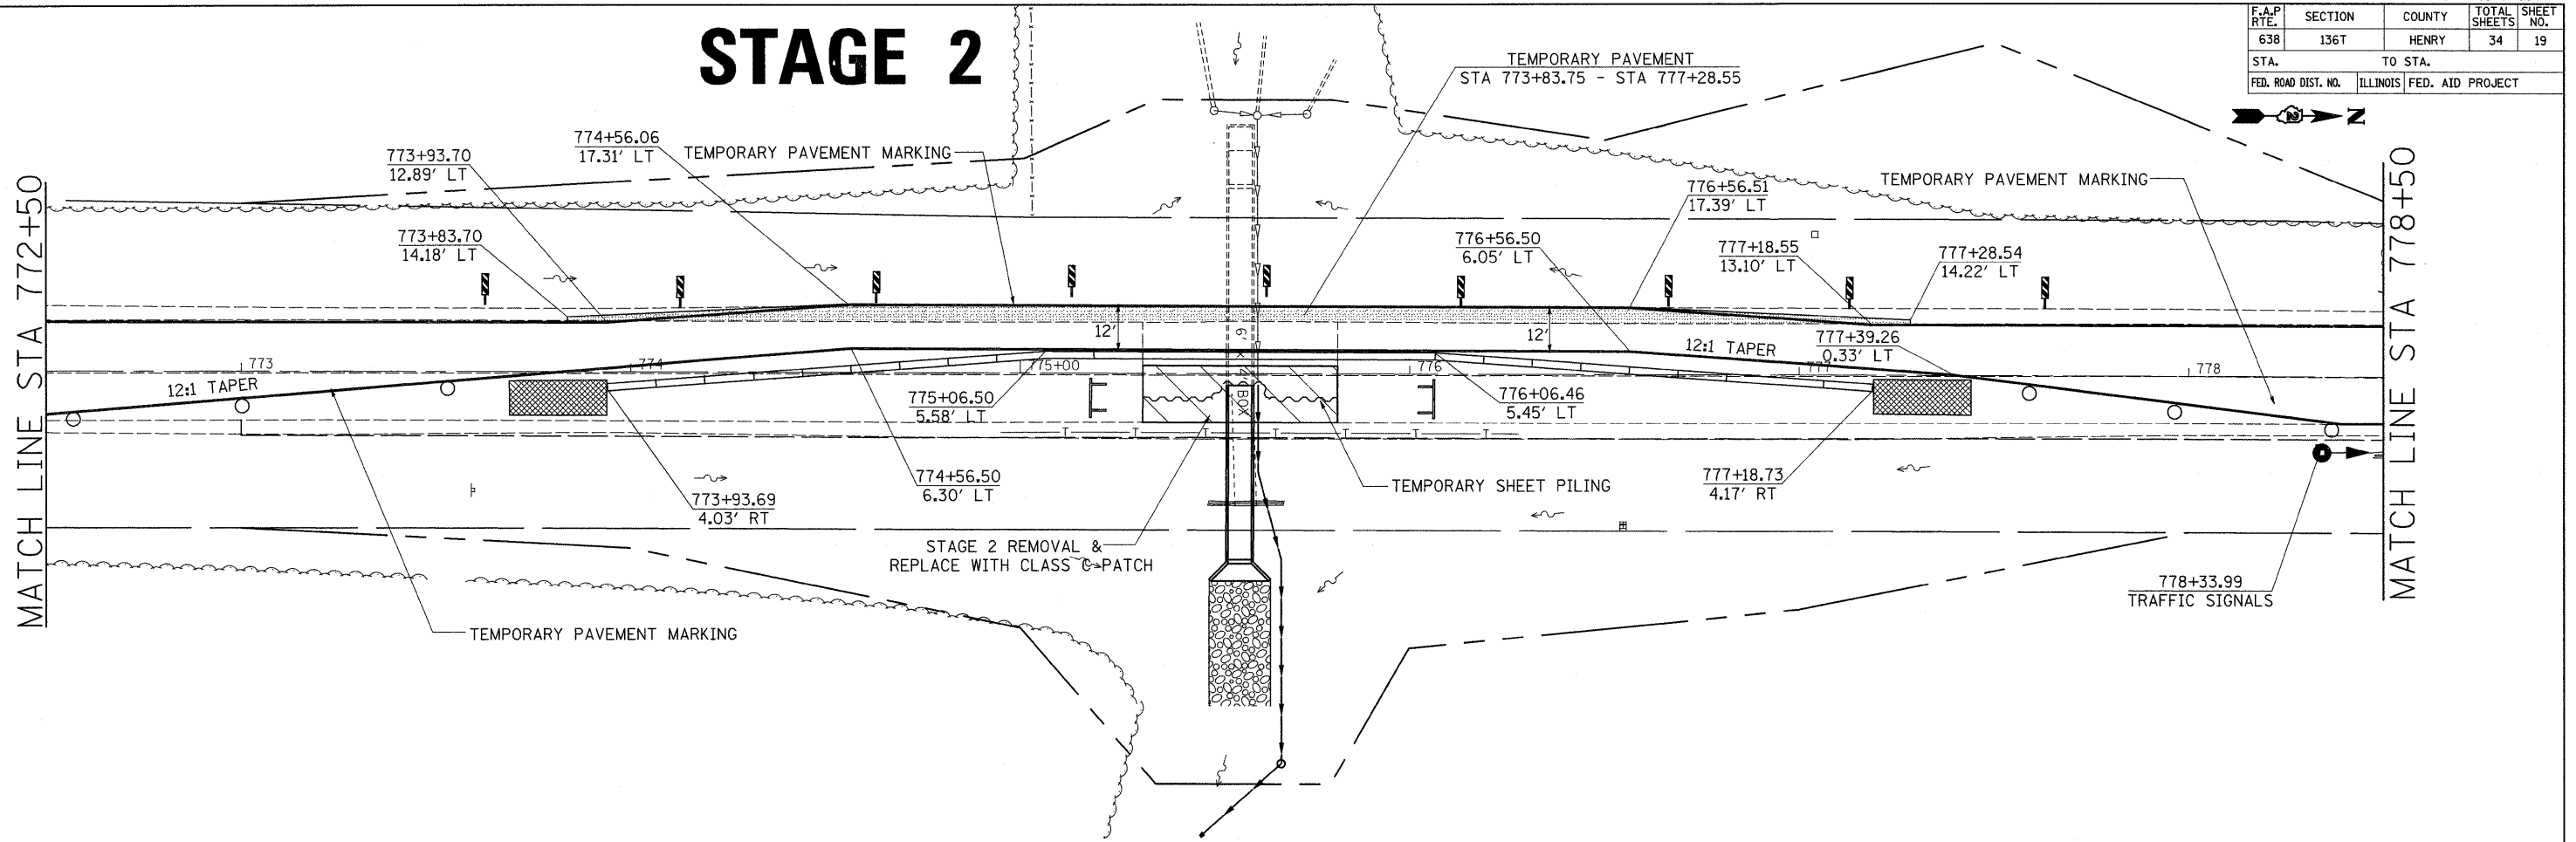

PLAN	DATE
BY	
NO.	

PROFILE	DATE
BY	
NO.	

PLOT DATE = Tue Jan 29 11:46:19 2008
 FILE NAME = c:\p\proj\p638\p210806\at10806-19.dgn
 PLOT SCALE = 211765 / IN
 USER NAME = gremppm