


PLOT DATE = Tue Jan 29 14:43:53 2008
 PLOT NAME = 22200000.ctb
 PLOT SCALE = 1/8"=1'-0" / IN.
 USER NAME = gromp

ORIGINAL SURVEYED SURVEY PLOTTED
 NO. DATE

FINAL SURVEY SURVEYED SURVEY PLOTTED
 NO. DATE

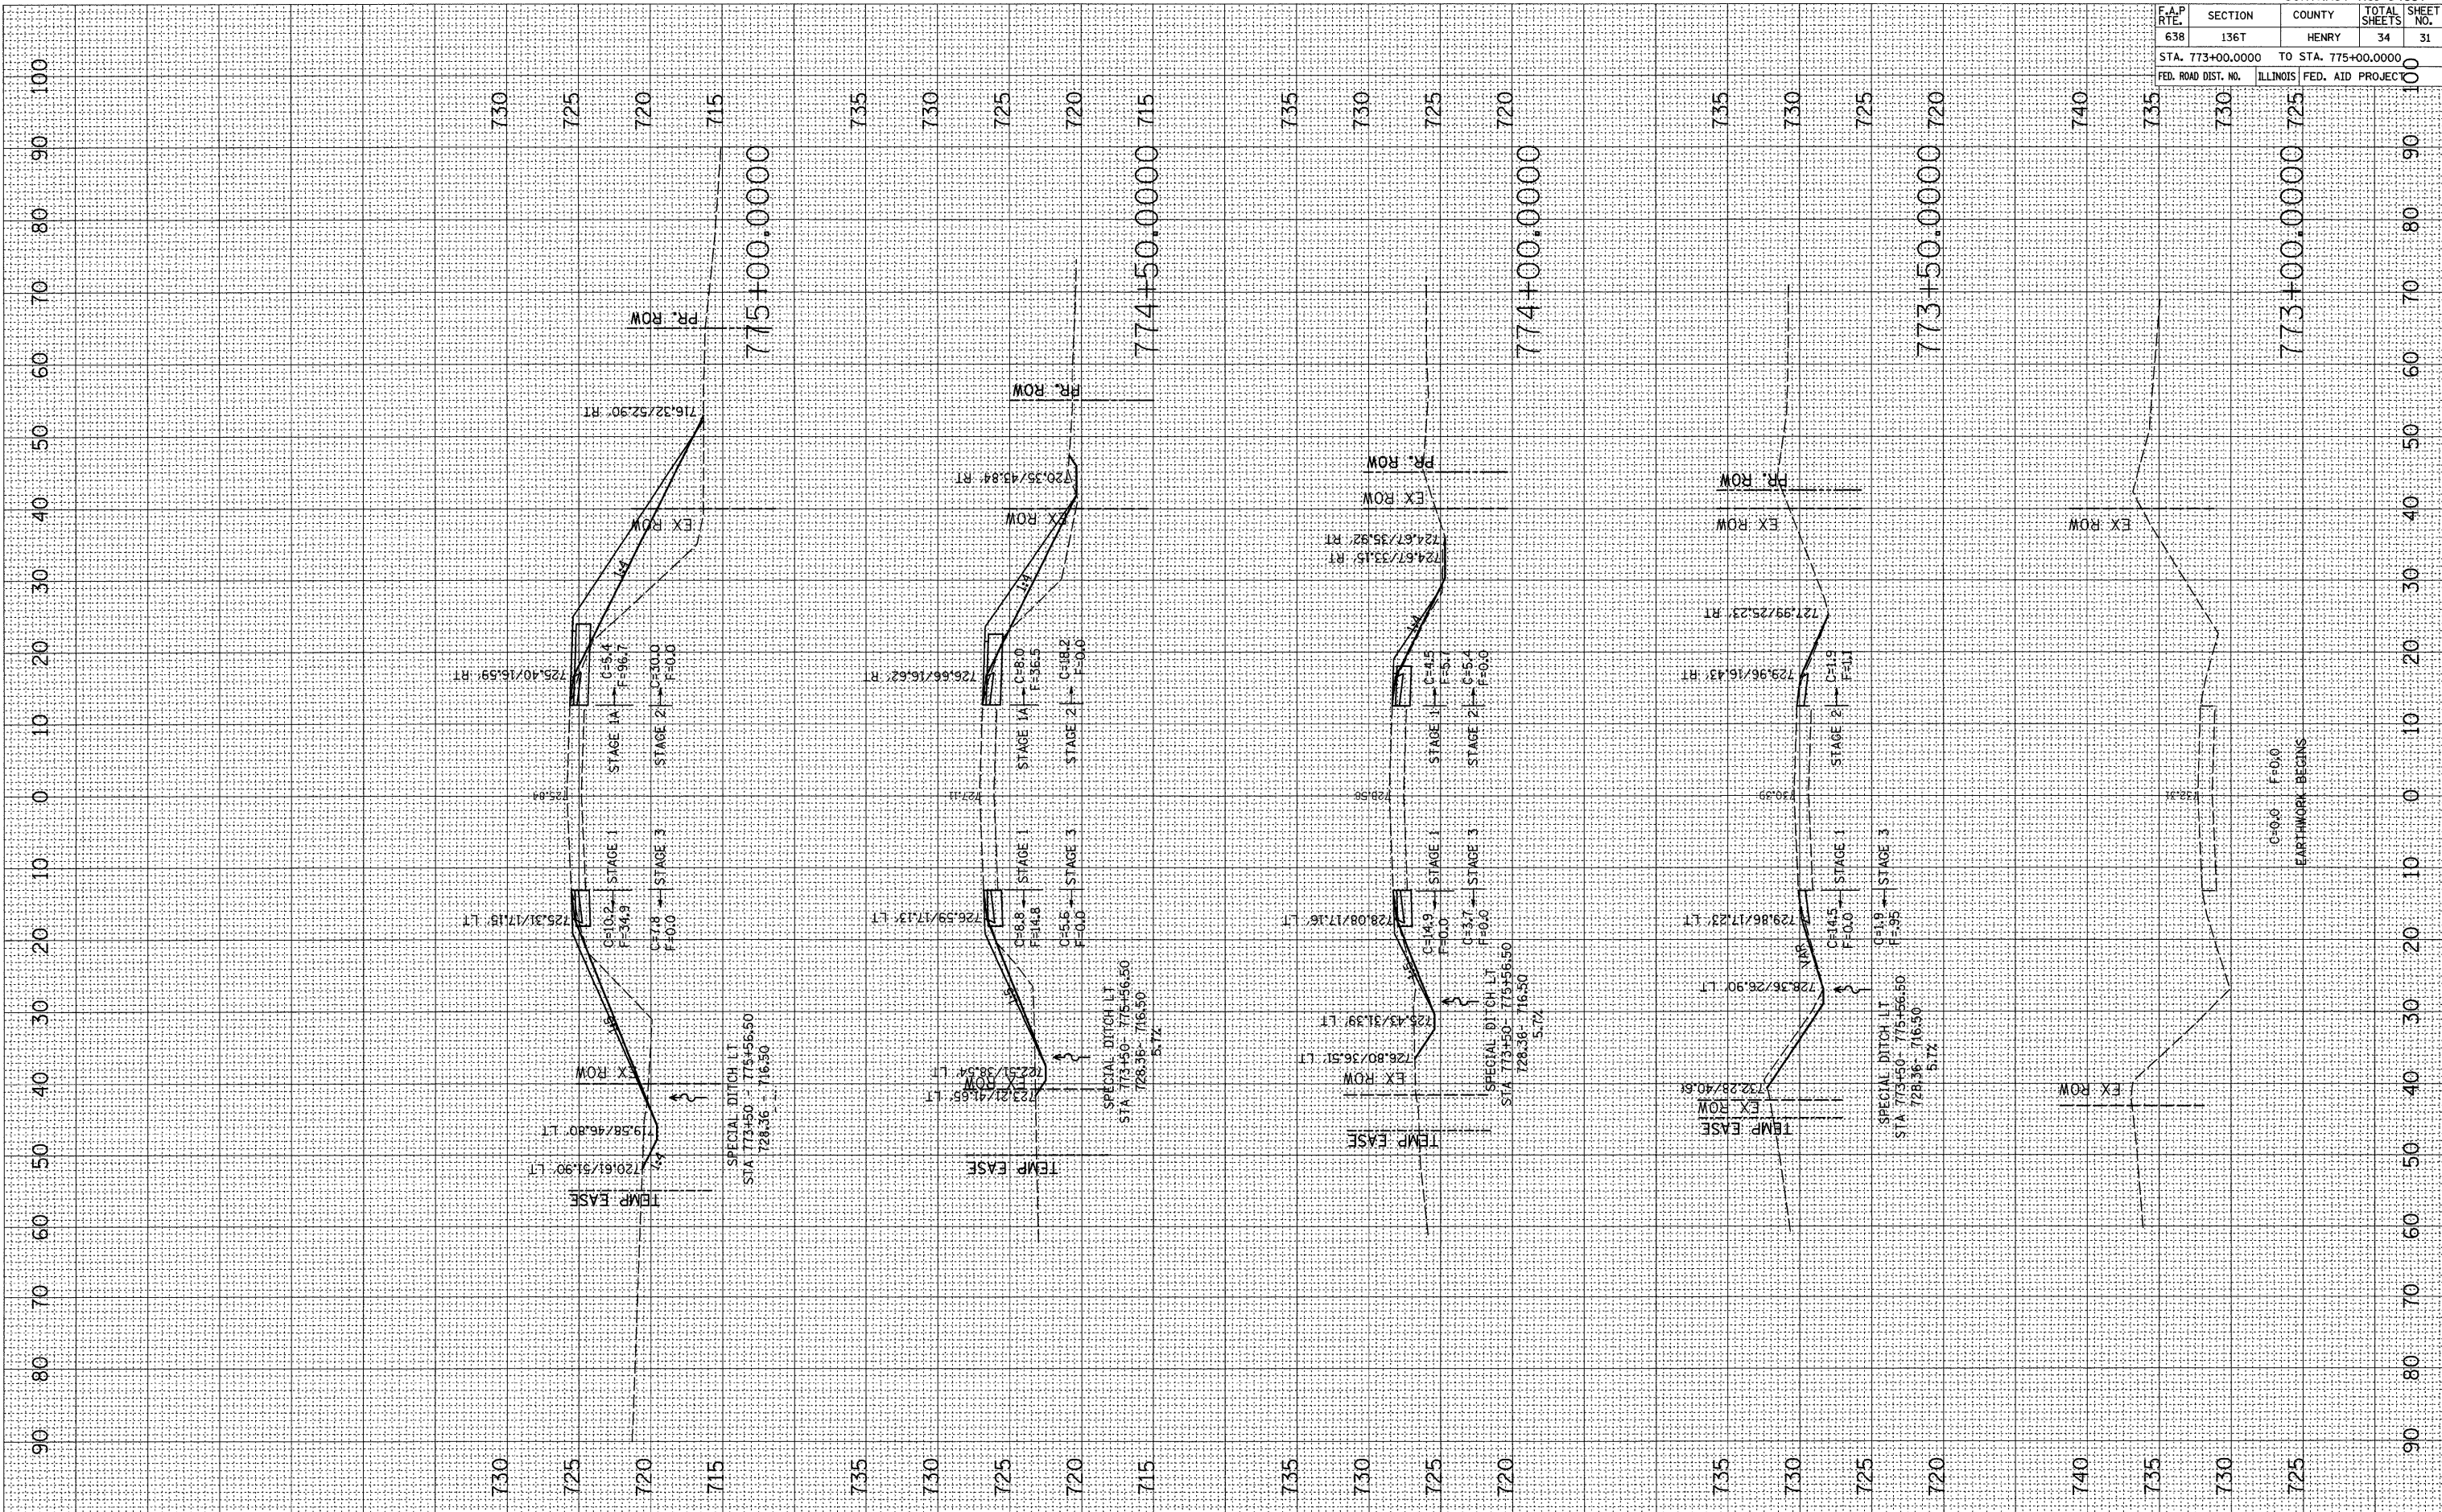

CONTRACT NO. 64C57			
F.A.P. RTE.	SECTION	COUNTY	TOTAL SHEETS
638	136T	HENRY	34
STA. 773+00.0000 TO STA. 775+00.0000		SHEET NO.	31
FED. ROAD DIST. NO.	ILLINOIS	FED. AID PROJEC	100