


PLOT DATE = Tue Jun 29 11:45:53 2005
 FILE NAME = I:\65826\65826.dwg
 PLOT SCALE = 1/8"=1'-0"
 USER NAME = grantp

ORIGINAL SURVEY
 SURVEY PLOTTED
 NOTE BOOK
 AREAS CHECKED

FINAL SURVEY
 SURVEY PLOTTED
 NOTE BOOK
 AREAS CHECKED

BY _____ DATE _____

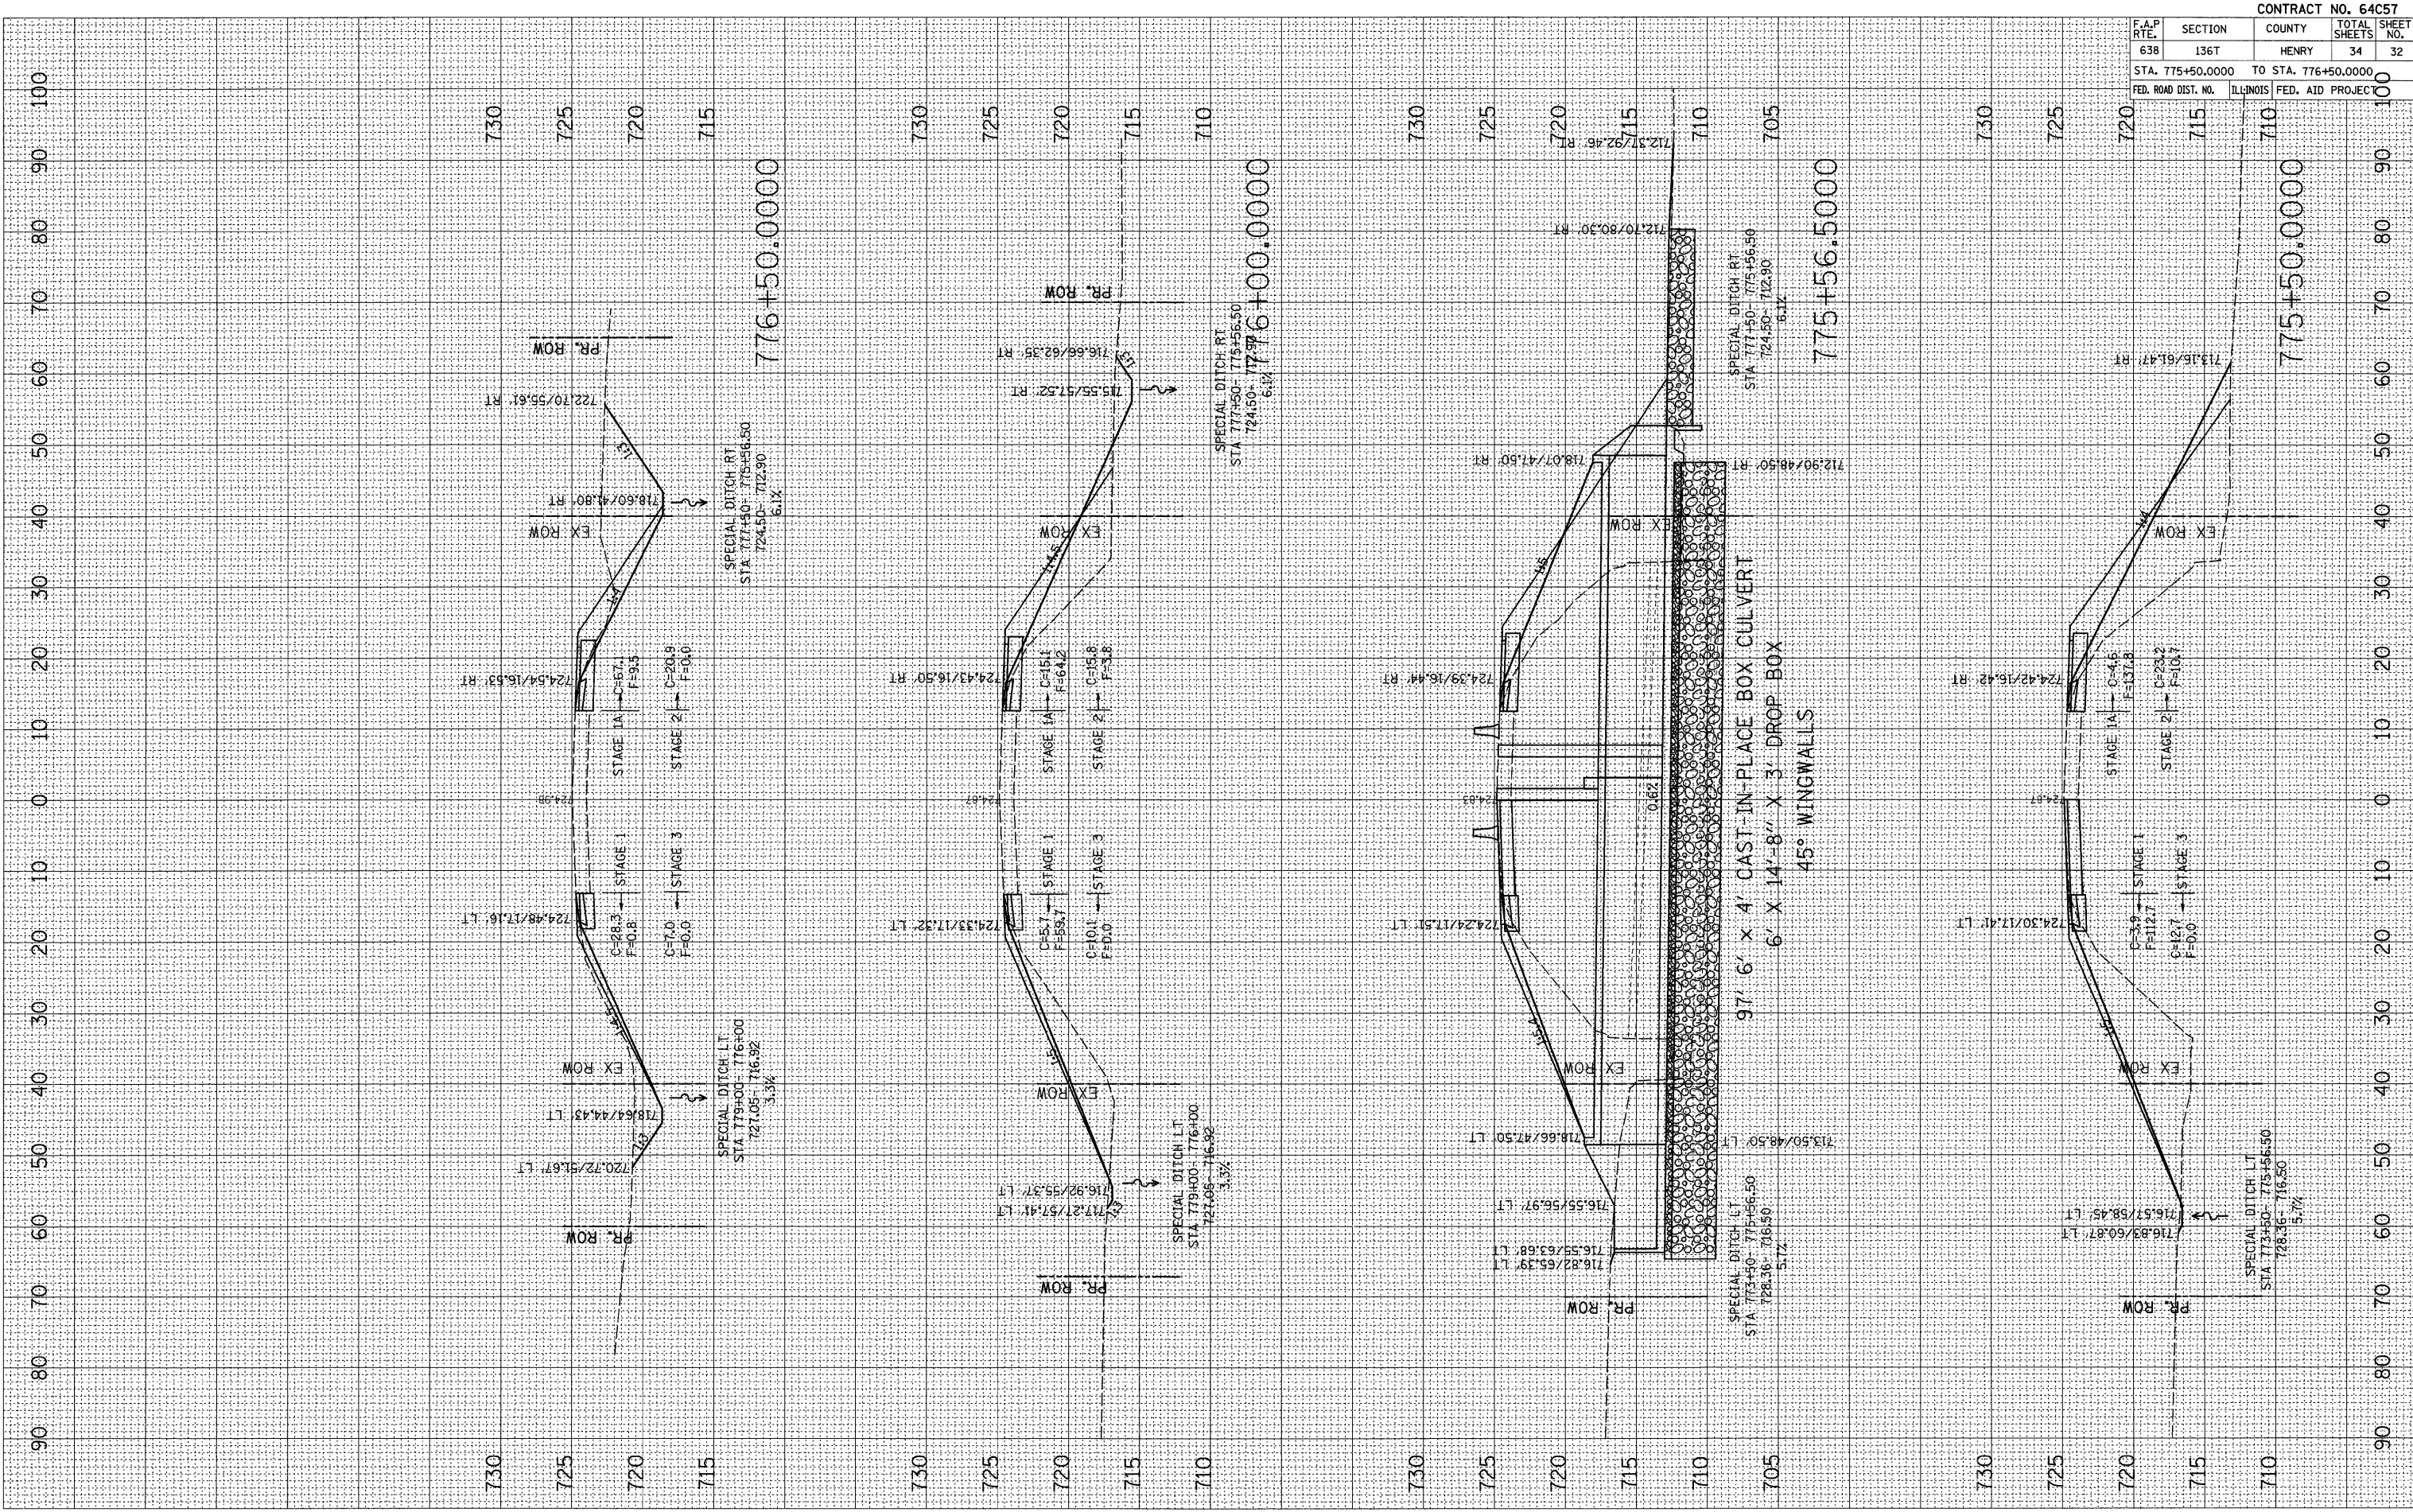

F.A.P. RTE.	SECTION	COUNTY	TOTAL SHEETS	SHEET NO.
638	136T	HENRY	34	32
STA. 775+50.0000		TO STA. 776+50.0000		100
FED. ROAD DIST. NO.	ILLINOIS	FED. AID PROJEC		100

CONTRACT NO. 64C57