


SURVEY WORK POINTS							
POINT	NORTH	EAST	ELEVATION	CHAIN	STATION	OFFSET	DESCRIPTION
100	2075636.9581	2388024.5448	894.7286	IL73	609+00.865167	44.1455' RT	TOPO SURVEY POINT

BENCH MARKS							
POINT	NORTH	EAST	ELEVATION	CHAIN	STATION	OFFSET	DESCRIPTION
400	2075881.2447	2387944.1023	898.8567	IL73	611+46.283896	32.7739' LT	POWER POLE
428	2074714.1054	2388131.9289	887.7799	IL73	599+76.562941	138.2404' RT	CHISELED SQUARE


APPARENT PROPERTY CORNERS							
POINT	NORTH	EAST	ELEVATION	CHAIN	STATION	OFFSET	DESCRIPTION
700	2074806.4438	2387959.1071	890.7843	IL73	600+71.378362	33.235' LT	PROPERTY CORNER
701	2075084.2053	2387954.8774	892.9321	IL73	603+49.171967	33.4678' LT	PROPERTY CORNER

REFERENCE TIES					
POINT	CHAIN	STATION	OFFSET	DESCRIPTION	
500	IL73	602+63.079110	31.734' LT	POWER POLE	
501	IL73	607+15.572622	18.7749' RT	GUARDRAIL STEEL PLATE BEAM	
502	IL73	607+12.737114	34.7892' LT	R.O.W. MARKER	
503	IL73	604+62.863458	18.5389' RT	GUARDRAIL STEEL PLATE BEAM	
504	IL73	608+16.482267	19.2962' RT	GUARDRAIL STEEL PLATE BEAM	
505	IL73	609+70.107776	35.3258' LT	POWER POLE	


HORIZONTAL CONTROL POINTS							
POINT	NORTH	EAST	ELEVATION	CHAIN	STATION	OFFSET	DESCRIPTION
90409	2074889.3606	2387247.1924	909.8153	IL73	601+64.529689	743.8829' LT	PIN & CAP GPS CONTROL POINT
90413	2075416.3282	2388026.6353	891.0160	IL73	606+80.228027	43.0613' RT	GPS CONTROL POINT

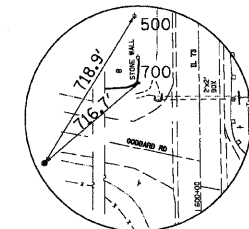



HORIZONTAL CONTROL POINT NO. 90409

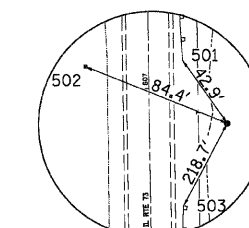

HORIZONTAL CONTROL POINT NO. 90413

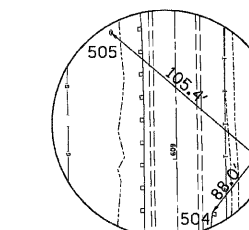

SURVEY WORK POINT NO. 100

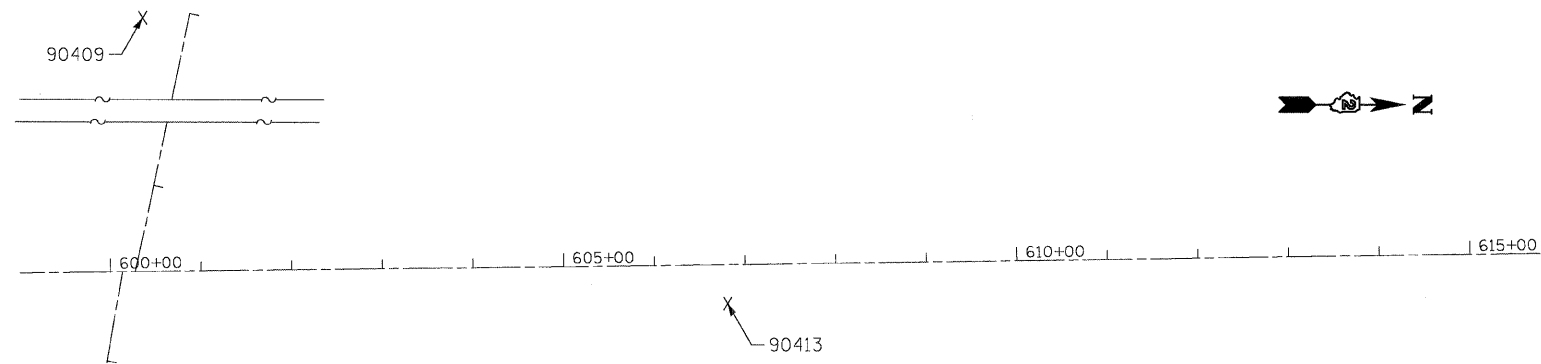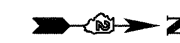

**COOMBE-BLOXDORF P.C.**  
 Engineers / Land Surveyors  
 Springfield, Illinois  
 Design Firm License No. 184-002703

F.A.S. RTE.	SECTION	COUNTY	TOTAL SHEETS	SHEET NO.
1087	107T-1	STEPHENSON	47	8
CONTRACT NO. 64C64				
FED. ROAD DIST. NO. ILLINOIS FED. AID PROJECT				

FILE NAME =	USER NAME = CFC-ms	DESIGNED -	REVISED -
...\\07\07075\vb-ms\z11306hvc1.dgn		DRAWN -	REVISED -
		CHECKED -	REVISED -
		DATE -	REVISED -

STATE OF ILLINOIS  
 DEPARTMENT OF TRANSPORTATION

TIE POINTS AND BENCHMARKS

SCALE: SHEET NO. 1 OF 1 SHEETS STA. TO STA.