


FINAL SURVEY	SURVEYED	DATE
NOTE BOOK	PLOTTED	
NO.	TEMPLATE	
	AREAS CHECKED	

ORIGINAL SURVEY	SURVEYED	DATE
NOTE BOOK	PLOTTED	
NO.	TEMPLATE	
	AREAS CHECKED	

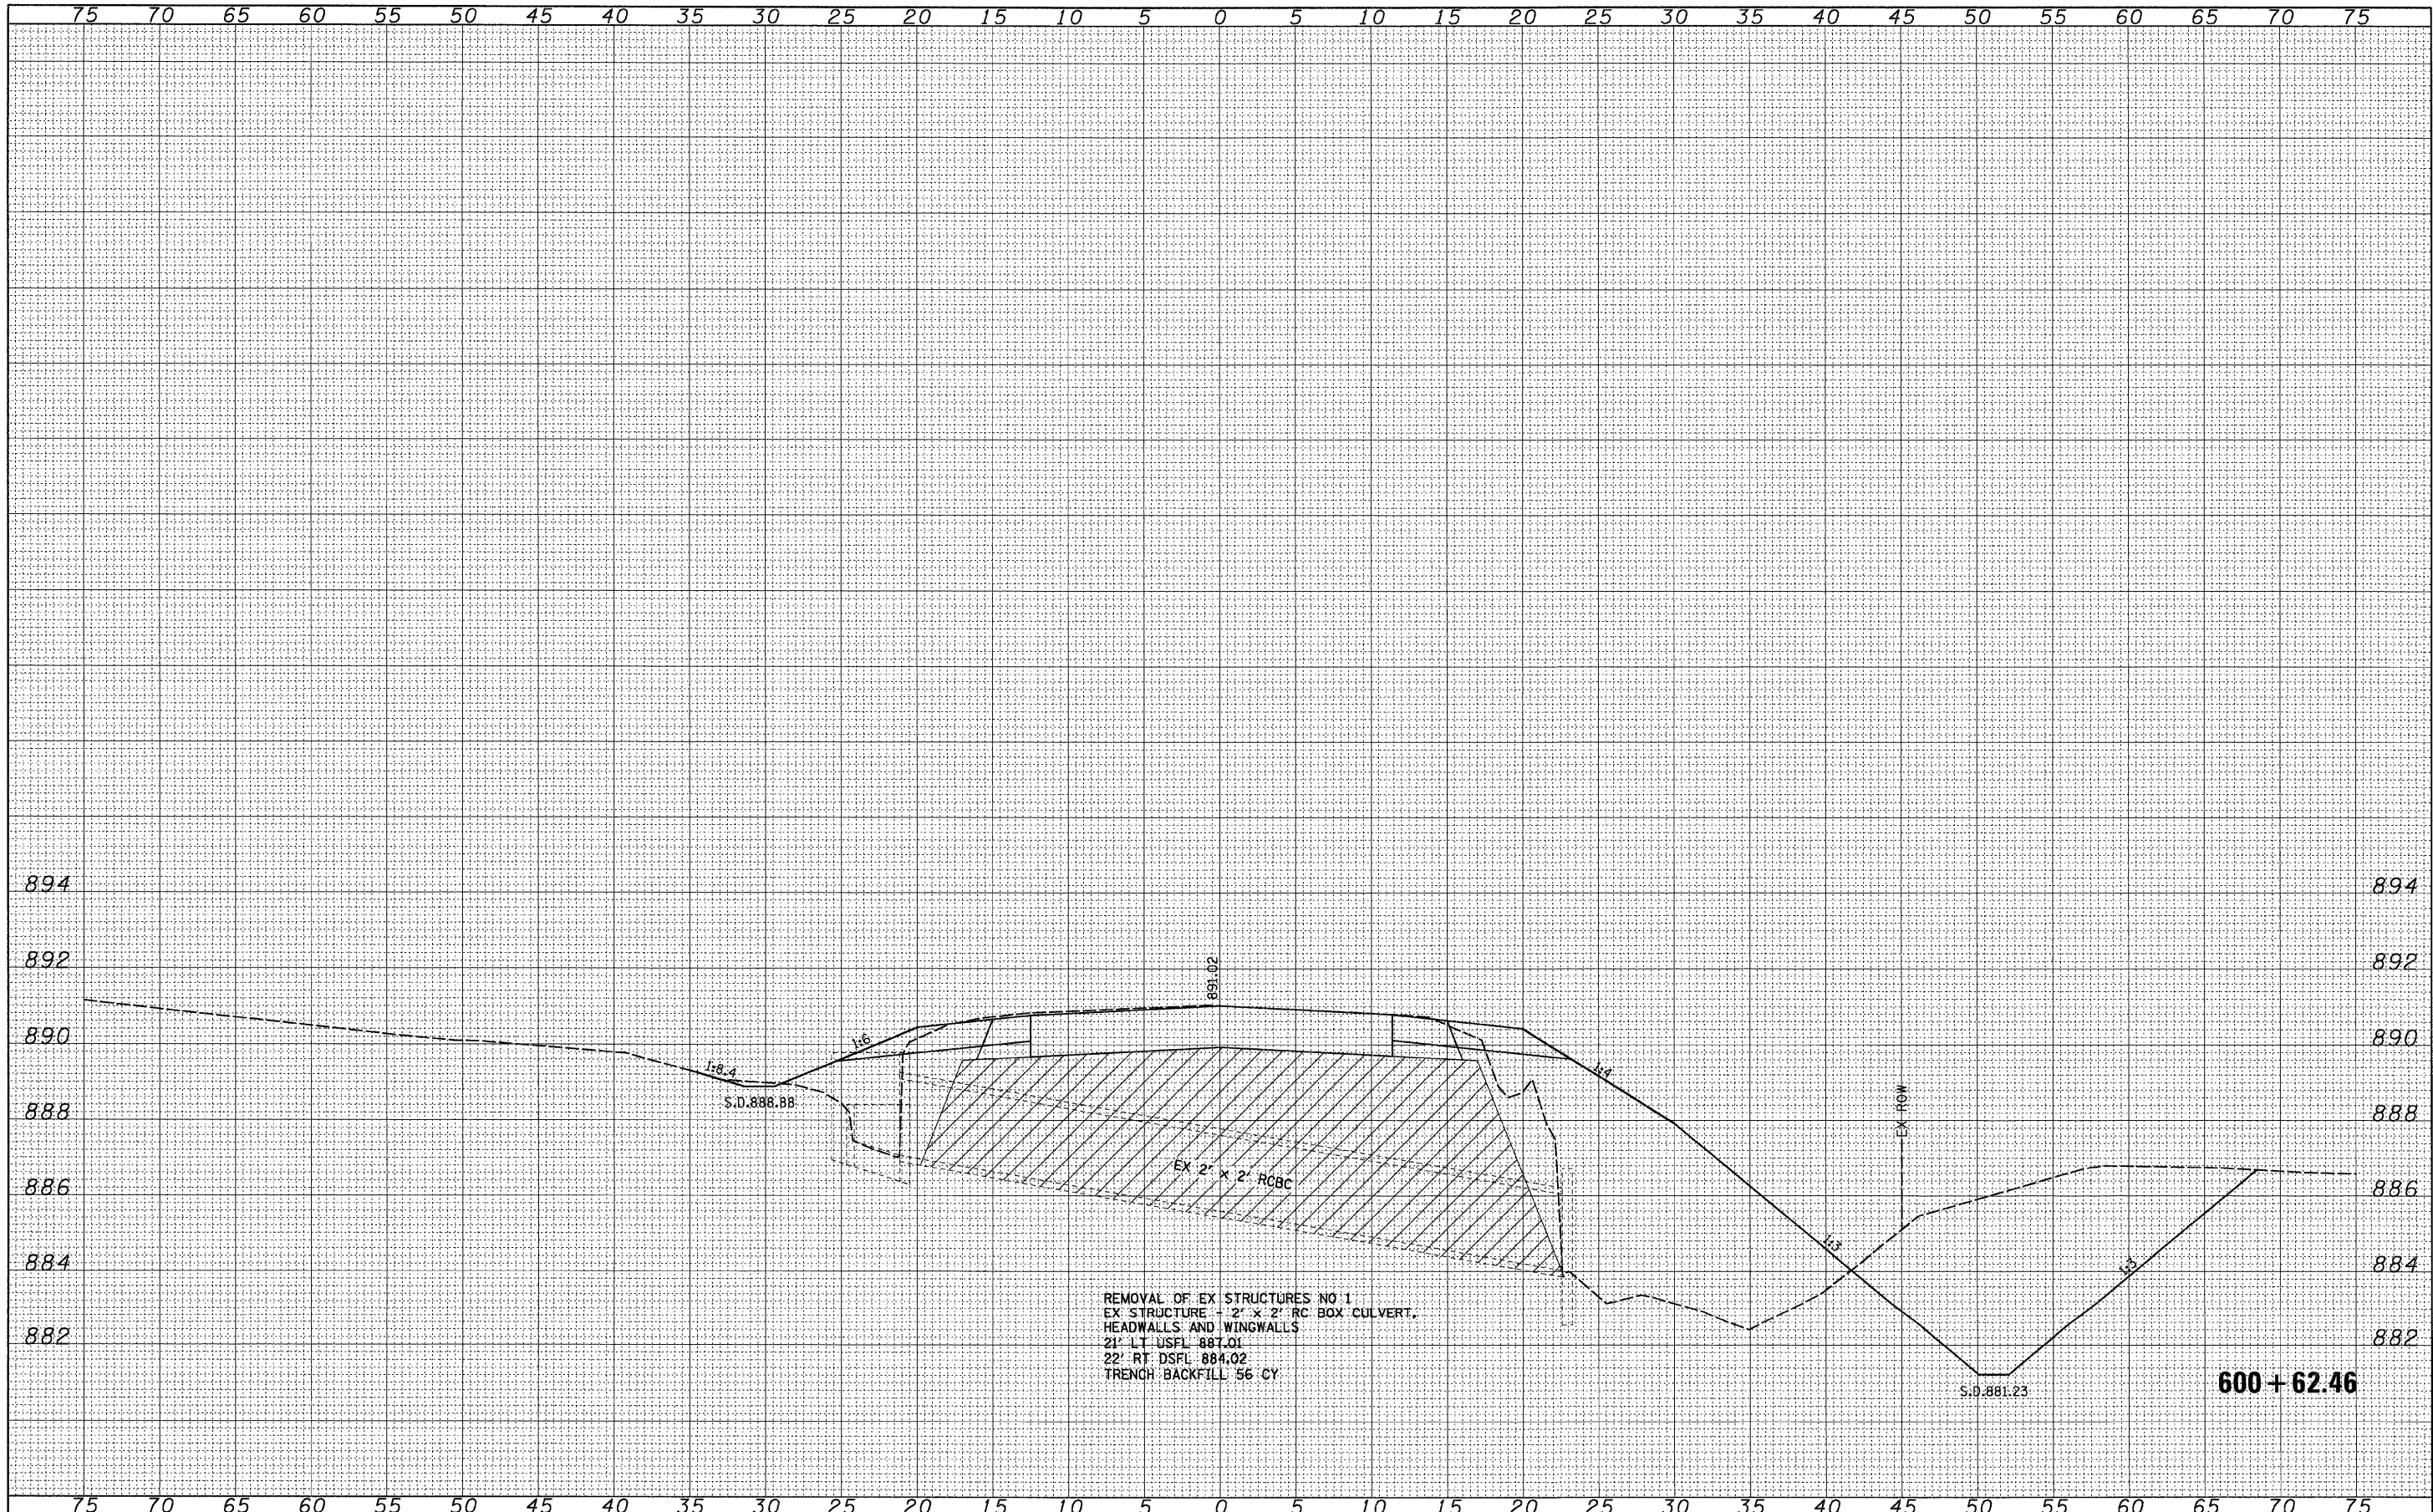

REMOVAL OF EX STRUCTURES NO 1
 EX STRUCTURE - 2' X 2' RC BOX CULVERT,
 HEADWALLS AND WINGWALLS
 21' LT DSFL 887.01
 22' RT DSFL 884.02
 TRENCH BACKFILL 56 CY

FILE NAME = ...\\07\07075\v8-ne\z11306culv4.dgn

USER NAME = CFC-ns	DESIGNED -	REVISED -
PLOT SCALE = 5.0000' / IN.	DRAWN -	REVISED -
PLOT DATE = 01/21/2008	CHECKED -	REVISED -
	DATE -	REVISED -

**STATE OF ILLINOIS
 DEPARTMENT OF TRANSPORTATION**

CULVERT PROFILES
 SCALE: SHEET NO. 1 OF 6 SHEETS STA. 600+62.46 TO STA. 600+62.46

F.A.S. RTE. 1087	SECTION 107T-1	COUNTY STEPHENSON	TOTAL SHEETS 47	SHEET NO. 22
FED. ROAD DIST. NO. ILLINOIS FED. AID PROJECT			CONTRACT NO. 64C64	