


FINAL SURVEY	SURVEYED	BY	DATE
NOTE BOOK NO.	PLOTTED		
	TEMPLATE		
	AREAS CHECKED		

ORIGINAL SURVEY	SURVEYED	BY	DATE
NOTE BOOK NO.	PLOTTED		
	TEMPLATE		
	AREAS CHECKED		

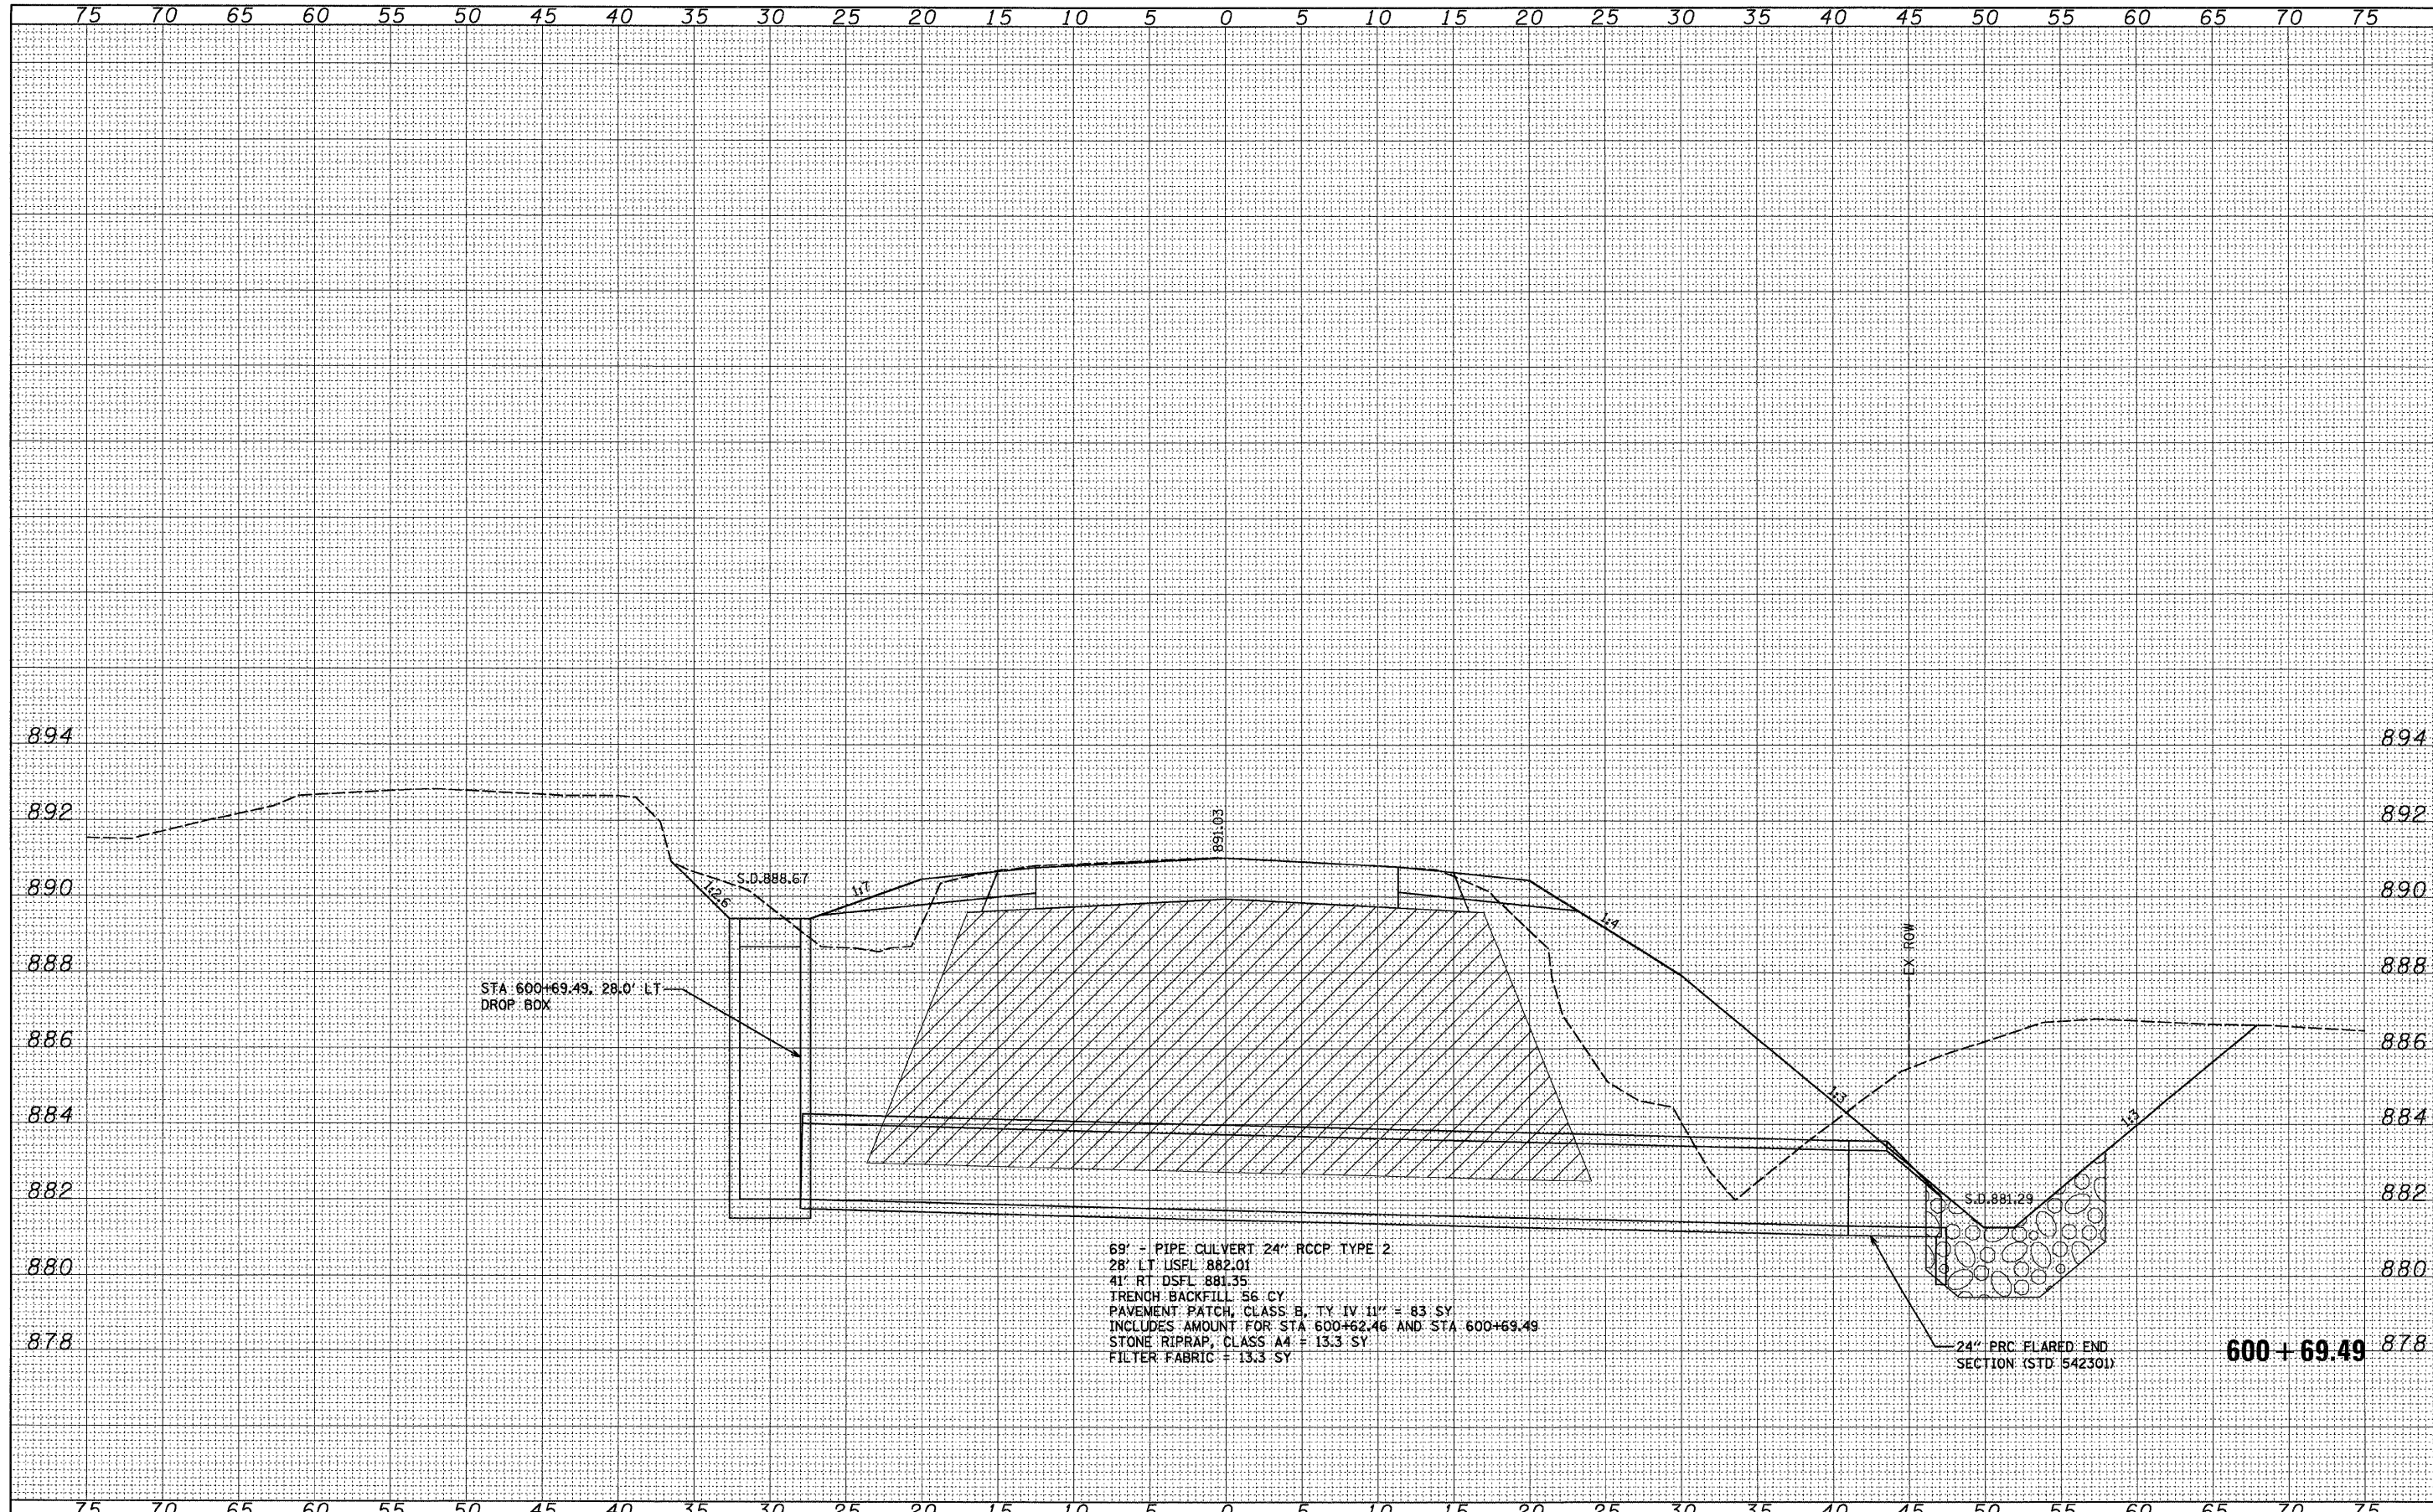

69' - PIPE CULVERT 24" RCCP TYPE 2  
 28' LT USEFL 882.01  
 41' RT DSFL 881.35  
 TRENCH BACKFILL 56 CY  
 PAVEMENT PATCH, CLASS B, TY IV 11" = 83 SY  
 INCLUDES AMOUNT FOR STA 600+62.46 AND STA 600+69.49  
 STONE RIPRAP, CLASS A4 = 13.3 SY  
 FILTER FABRIC = 13.3 SY

24" PRC FLARED END SECTION (STD 542301) **600 + 69.49** 878

FILE NAME =	USER NAME = CFC-na	DESIGNED -	REVISED -	<b>STATE OF ILLINOIS</b> <b>DEPARTMENT OF TRANSPORTATION</b>	<b>CULVERT PROFILES</b>	F.A.S. RTE.	SECTION	COUNTY	TOTAL SHEETS	SHEET NO.
...\\07\07075\08-na\11306culv4.dgn	PLOT SCALE = 5.0000' / IN.	DRAWN -	REVISED -			1087	107T-1	STEPHENSON	47	23
PLOT DATE = 01/21/2008	CHECKED -	REVISED -				CONTRACT NO. 64C64				
	DATE -	REVISED -				FED. ROAD DIST. NO. ILLINOIS FED. AID PROJECT				

SCALE: SHEET NO. 2 OF 6 SHEETS STA. 600+69.49 TO STA. 600+69.49