


FINAL SURVEY	SURVEYED	DATE
NOTE BOOK	PLOTTED	BY
NO.	TEMPLATE	
	AREAS CHECKED	

ORIGINAL SURVEY	SURVEYED	DATE
NOTE BOOK	PLOTTED	BY
NO.	TEMPLATE	
	AREAS CHECKED	

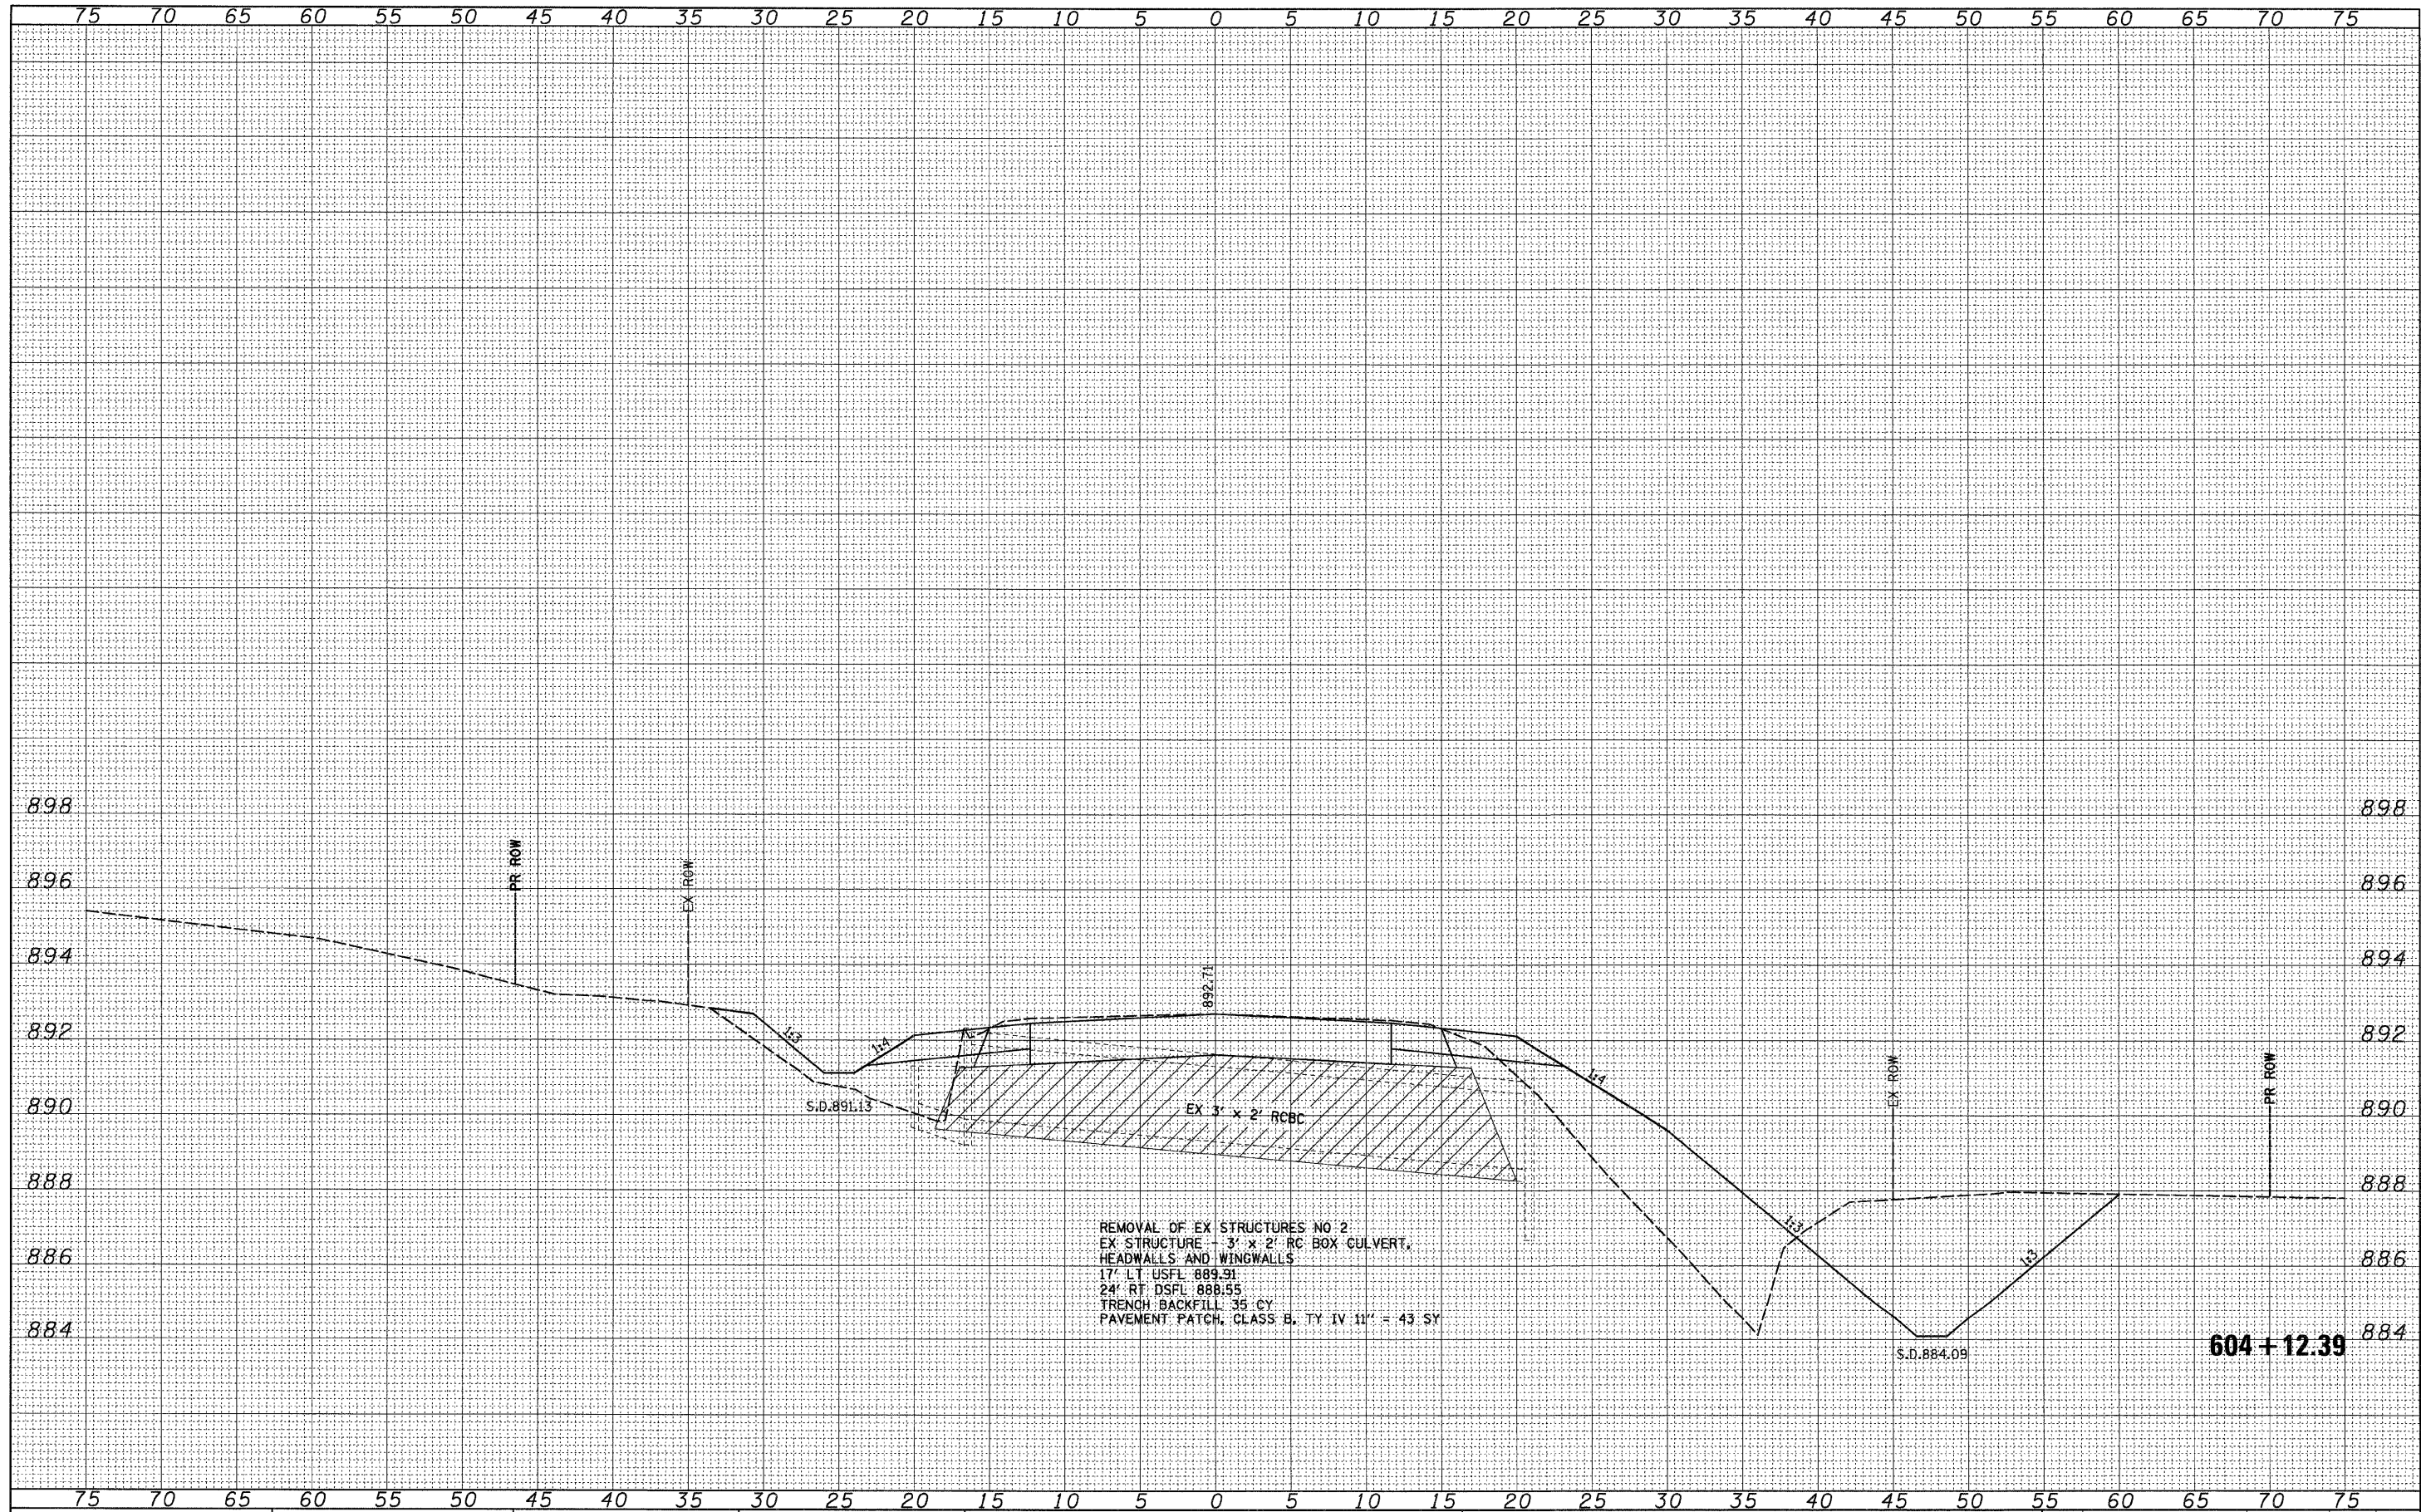

604 + 12.39

FILE NAME = ...\\07\07075\v8-na\11306culv4.dgn

USER NAME = CFC-na	DESIGNED -	REVISED -
PLOT SCALE = 5.0000' / IN.	DRAWN -	REVISED -
PLOT DATE = 01/21/2008	CHECKED -	REVISED -
	DATE -	REVISED -

**STATE OF ILLINOIS
DEPARTMENT OF TRANSPORTATION**

CULVERT PROFILES

SCALE: SHEET NO. 3 OF 6 SHEETS STA. 604+12.39 TO STA. 604+12.39

F.A.S. RTE. 1087	SECTION 1077-1	COUNTY STEPHENSON	TOTAL SHEETS 47	SHEET NO. 24
FED. ROAD DIST. NO. ILLINOIS FED. AID PROJECT CONTRACT NO. 64C64				