


FINAL	SURVEYED	DATE
SURVEY	PLOTTED	
NOTE BOOK	DATE	
NO.	AREAS CHECKED	

ORIGINAL	SURVEYED	DATE
SURVEY	PLOTTED	
NOTE BOOK	DATE	
NO.	AREAS CHECKED	

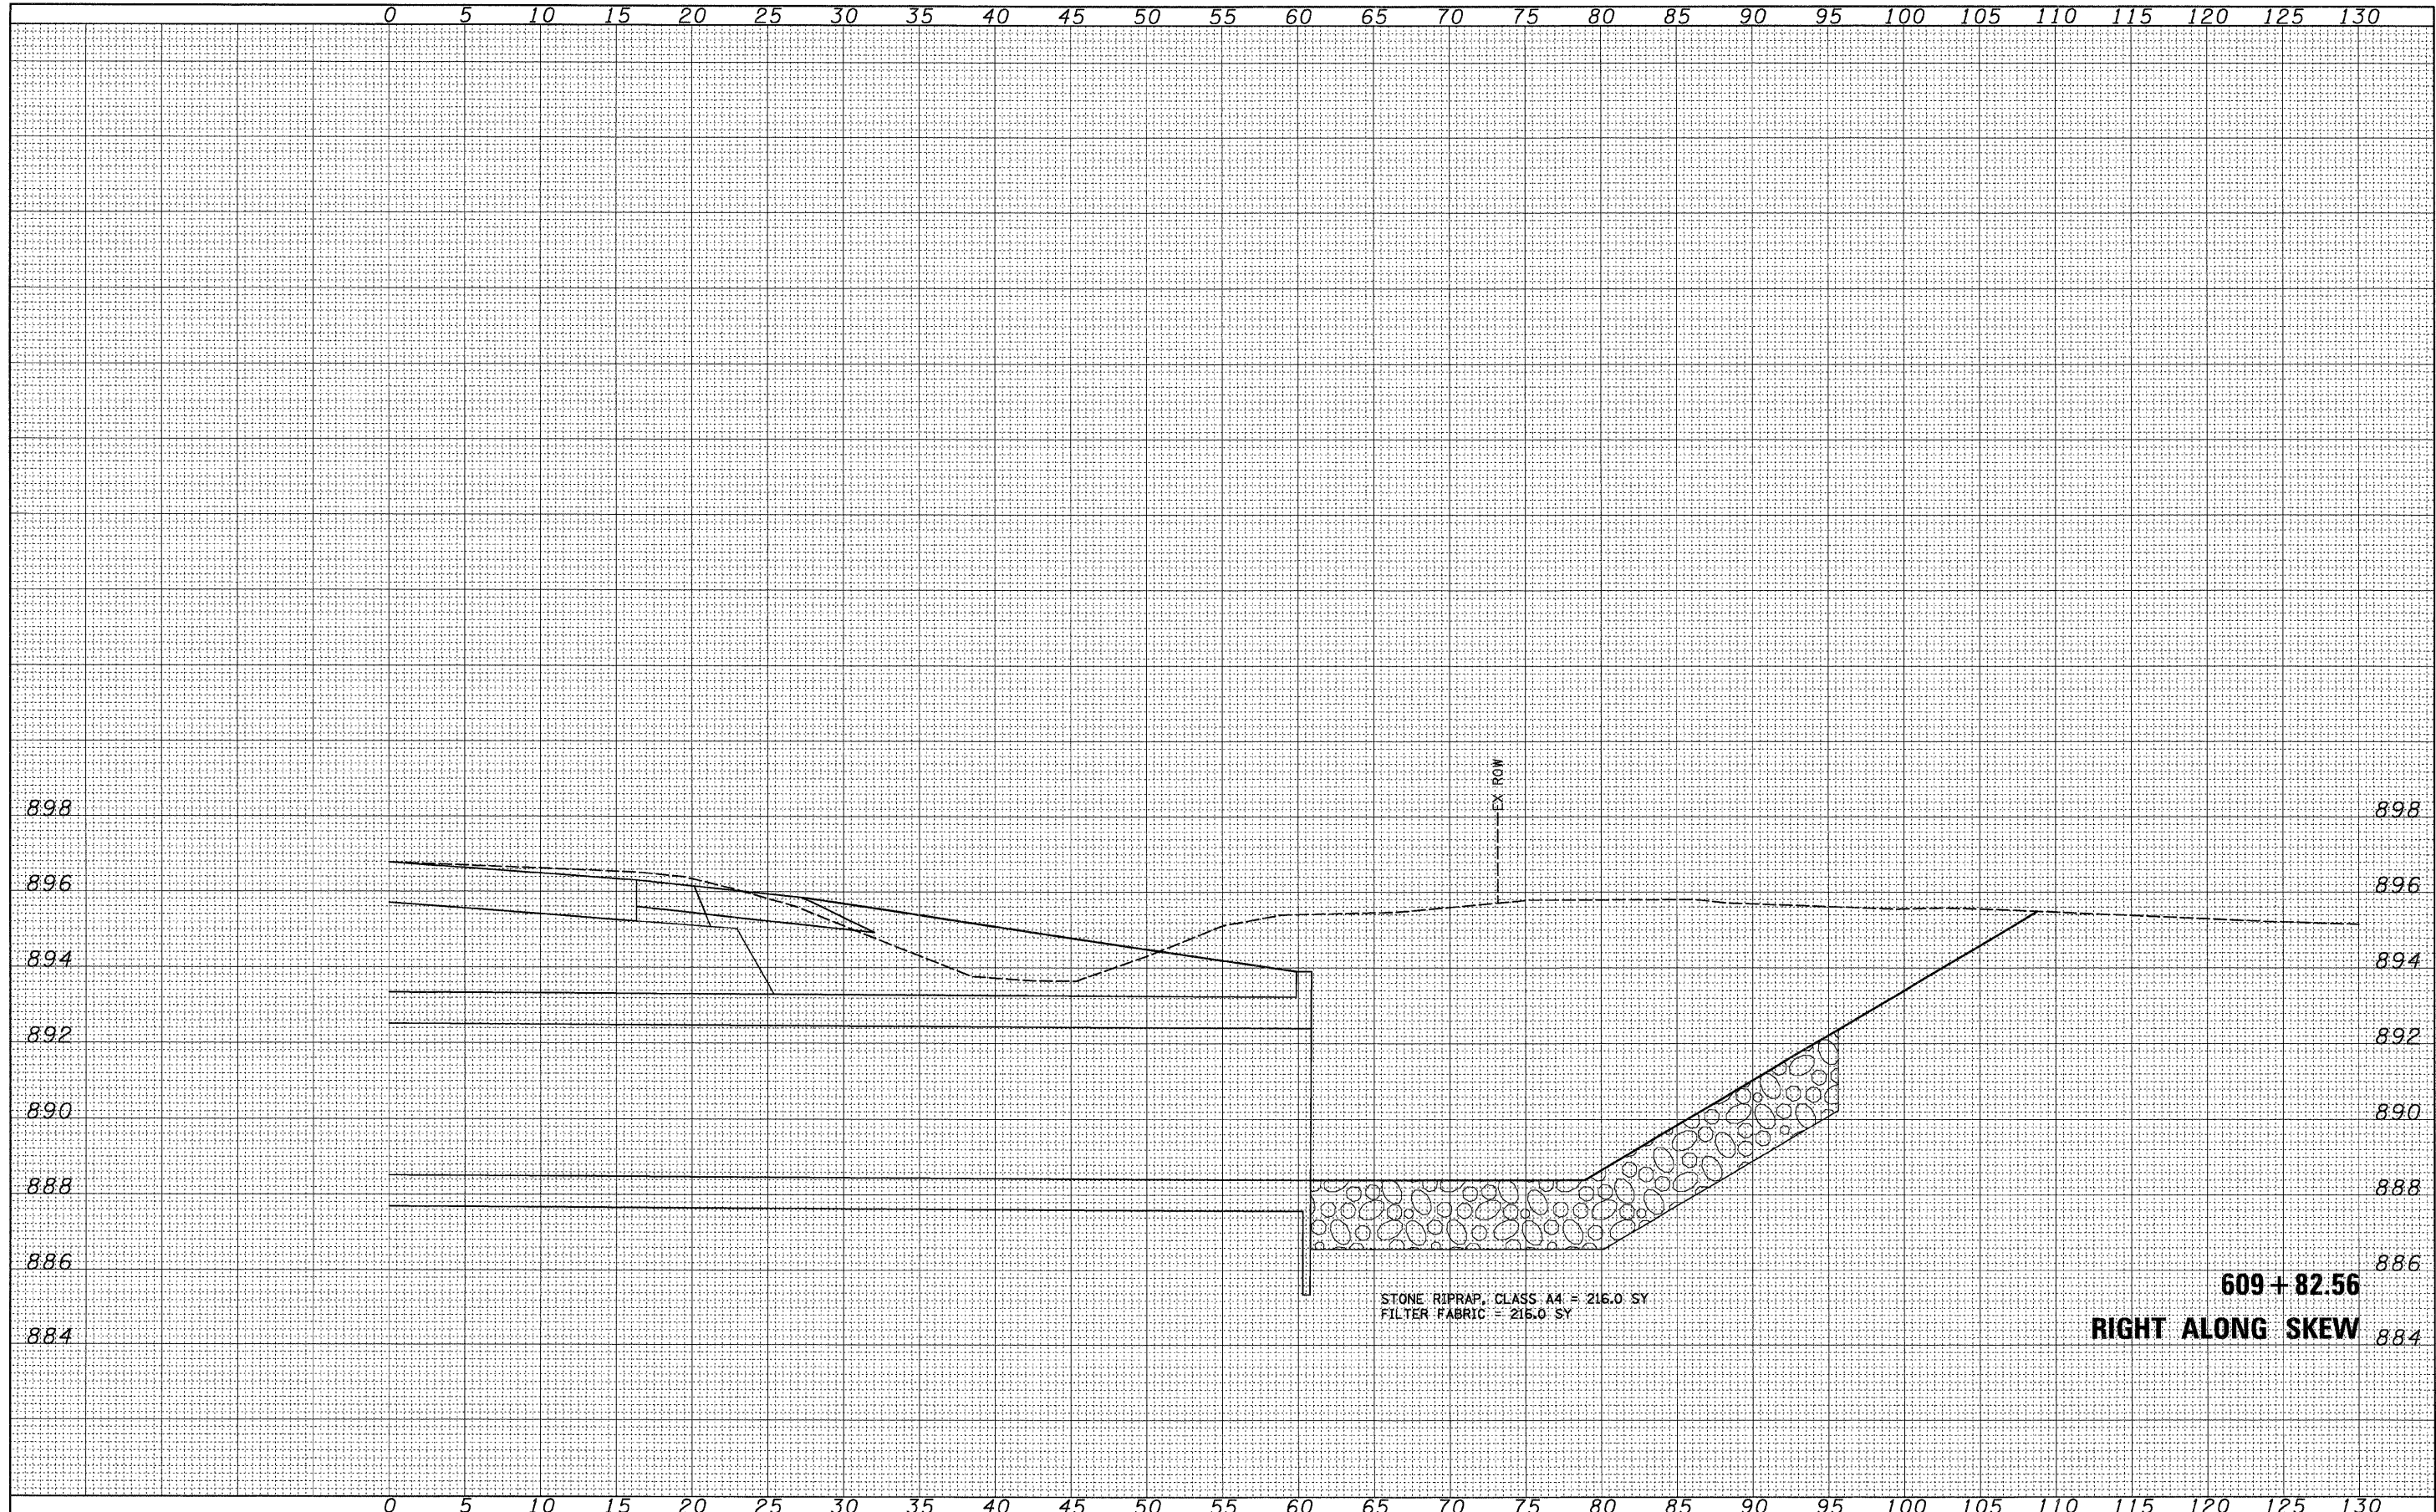

STONE RIPRAP, CLASS A4 = 216.0 SY
 FILTER FABRIC = 216.0 SY

609 + 82.56
RIGHT ALONG SKEW

FILE NAME = ...\\07\07075\v8-na\z11306culv4.dgn	USER NAME = cfc-na	DESIGNED -	REVISED -	STATE OF ILLINOIS DEPARTMENT OF TRANSPORTATION	CULVERT PROFILES		F.A.S. RTE. 1087	SECTION 107T-1	COUNTY STEPHENSON	TOTAL SHEETS 47	SHEET NO. 26	
	PLOT SCALE = 5.0000' / IN.	CHECKED -	REVISED -		SCALE:	SHEET NO. 5 OF 6 SHEETS	STA. 609+82.56 TO STA. 609+82.56	FED. ROAD DIST. NO. ILLINOIS FED. AID PROJECT				
	PLOT DATE = 01/21/2008	DATE -	REVISED -									