


DATE	BY
SURVEYED	PLOTTED
NOTE BOOK	AREAS CHECKED
NO.	

DATE	BY
SURVEYED	PLOTTED
NOTE BOOK	AREAS CHECKED
NO.	

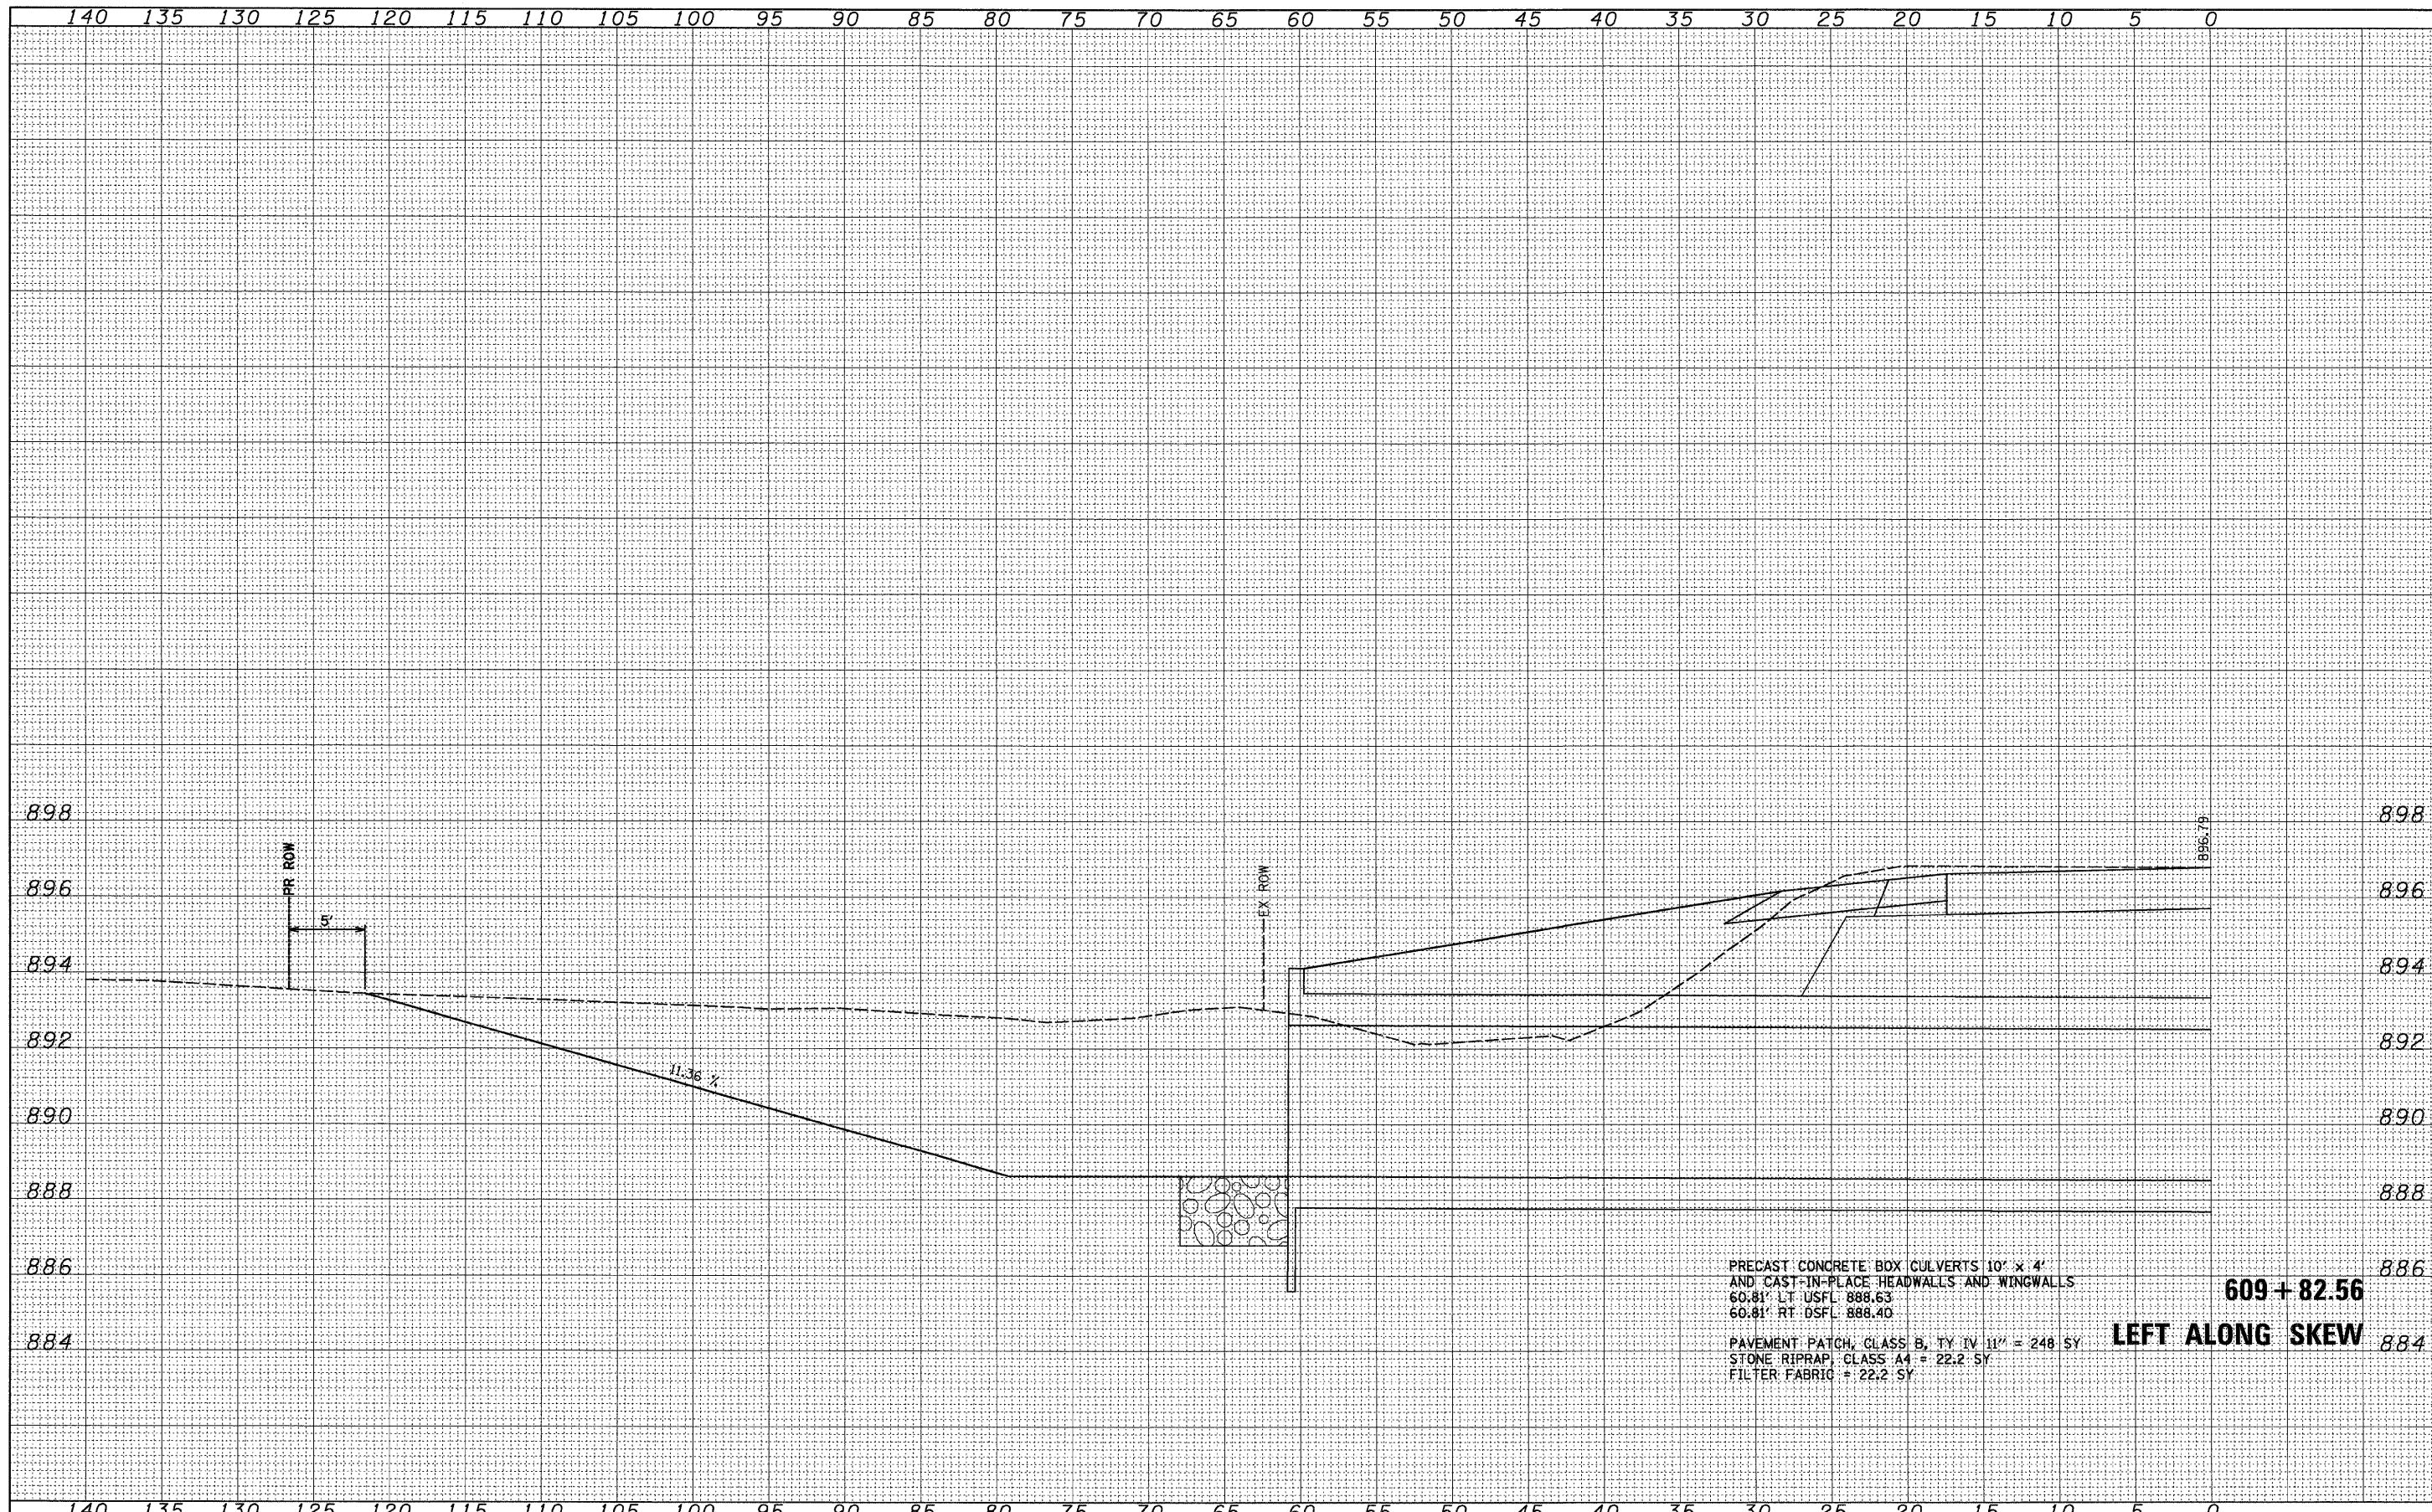

PRECAST CONCRETE BOX CULVERTS 10' x 4'
 AND CAST-IN-PLACE HEADWALLS AND WINGWALLS
 60.81' LT USFL 888.63
 60.81' RT DSFL 888.40

PAVEMENT PATCH, CLASS B, TY IV 11" = 248 SY
 STONE RIPRAP, CLASS A4 = 22.2 SY
 FILTER FABRIC = 22.2 SY

609 + 82.56
LEFT ALONG SKEW

FILE NAME =	USER NAME = CFC-ns	DESIGNED -	REVISED -	STATE OF ILLINOIS DEPARTMENT OF TRANSPORTATION	CULVERT PROFILES	F.A.S. RTE.	SECTION	COUNTY	TOTAL SHEETS	SHEET NO.
...\\07\07075\v8-ns\z11306culv4.dgn		DRAWN -	REVISED -			1087	107T-1	STEPHENSON	47	27
PLOT SCALE = 5.0000' / IN.		CHECKED -	REVISED -			CONTRACT NO. 64C64				
PLOT DATE = 01/21/2008		DATE -	REVISED -			FED. ROAD DIST. NO. ILLINOIS FED. AID PROJECT				
SCALE:						SHEET NO. 6 OF 6 SHEETS		STA. 609+82.56 TO STA. 609+82.56		