


DATE	BY
SURVEYED	PLOTTED
NOTE BOOK	DATE
NO.	AREAS CHECKED

DATE	BY
SURVEYED	PLOTTED
NOTE BOOK	DATE
NO.	AREAS CHECKED

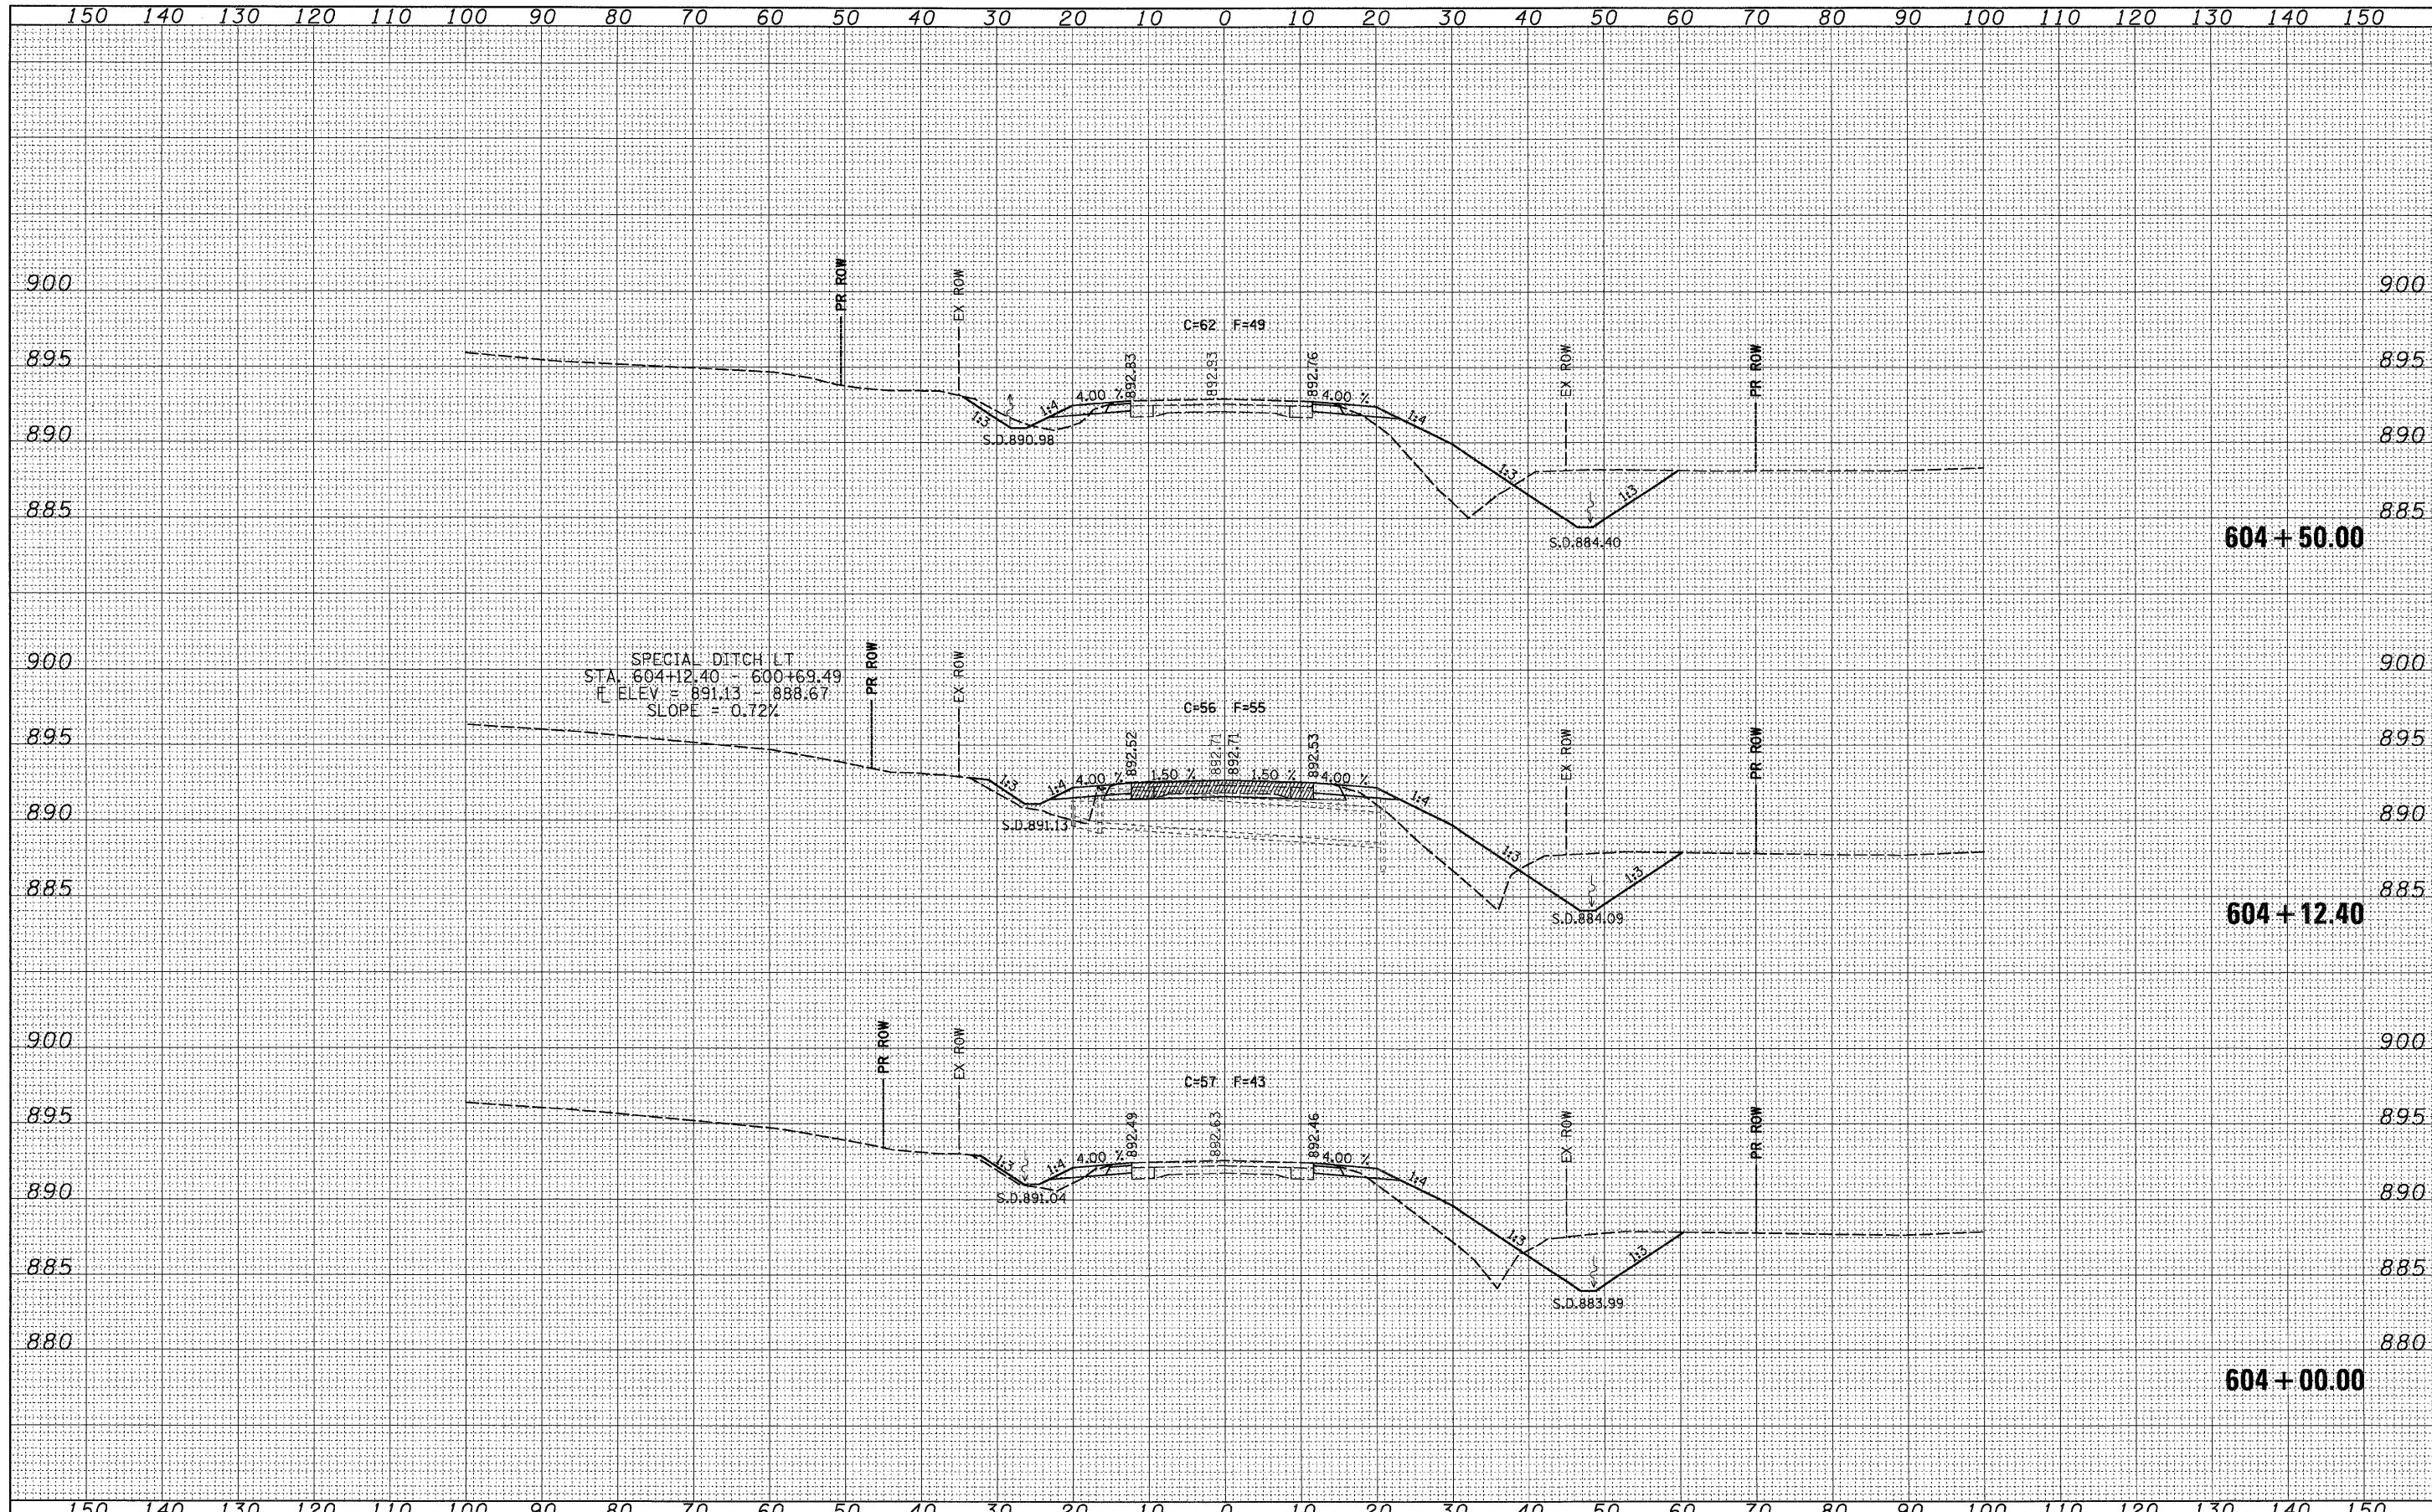

FILE NAME = k:\07\07075\v8-ns\z11306.xml.dgn	USER NAME = CFC-ns	DESIGNED -	REVISED -	STATE OF ILLINOIS DEPARTMENT OF TRANSPORTATION	IL ROUTE 73 CROSS SECTIONS		F.A.S. RTE.	SECTION	COUNTY	TOTAL SHEETS	SHEET NO.	
		DRAWN -	REVISED -		1087	107T-1	STEPHENSON	47	39	CONTRACT NO. 64C64		
		CHECKED -	REVISED -		SCALE:		SHEET NO. 4 OF 11 SHEETS		STA. 604+00.00 TO STA. 604+50.00		FED. ROAD DIST. NO.	ILLINOIS FED. AID PROJECT
		DATE -	REVISED -									