


| | |
|--------------|---------------|
| DATE | |
| BY | |
| FINAL SURVEY | SURVEYED |
| NOTE BOOK | PLOTTED |
| NO. | AREAS CHECKED |

| | |
|-----------------|---------------|
| DATE | |
| BY | |
| ORIGINAL SURVEY | SURVEYED |
| NOTE BOOK | PLOTTED |
| NO. | AREAS CHECKED |

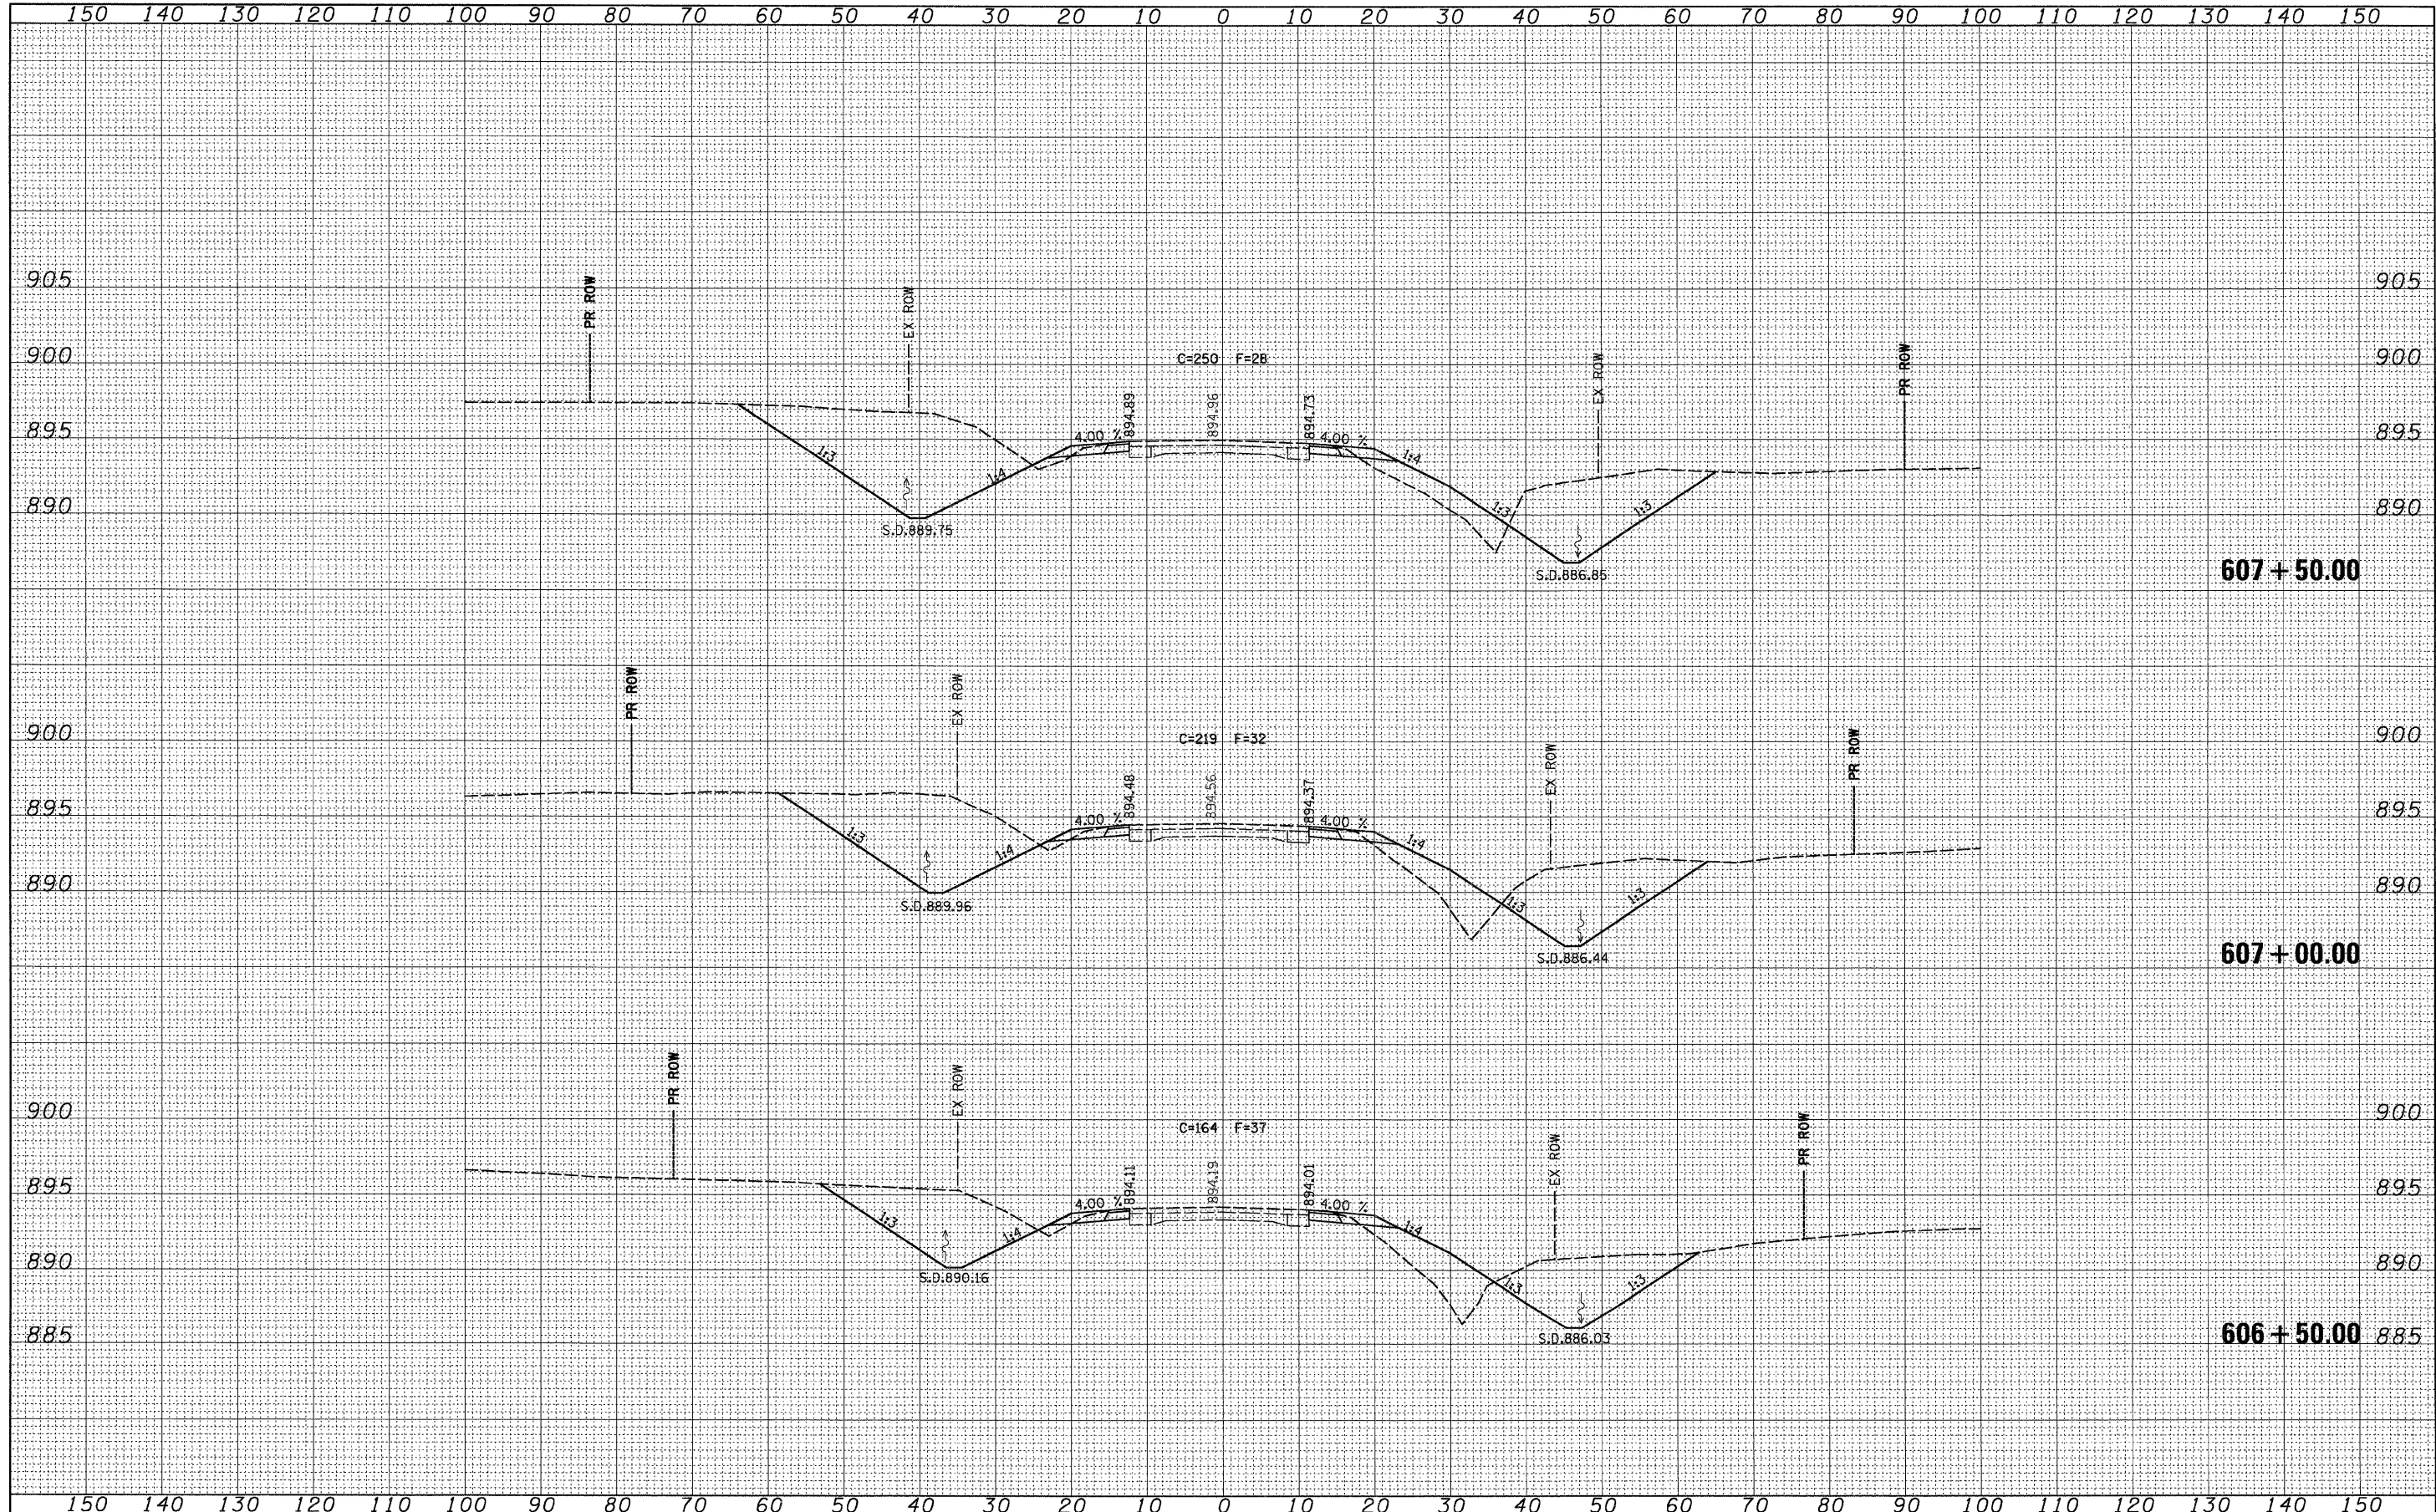

| | | | | | | | | | | | | |
|----------------------------------|--------------------|------------|-----------|---|---|--------|--------------------------|---------|----------------------------------|--------------|--------------------|--|
| FILE NAME = | USER NAME = CFC-na | DESIGNED - | REVISED - | STATE OF ILLINOIS DEPARTMENT OF TRANSPORTATION | IL ROUTE 73 CROSS SECTIONS | | F.A.S. RTE. | SECTION | COUNTY | TOTAL SHEETS | SHEET NO. | |
| kt:\07\07075\v8-na\z11306xml.dgn | | DRAWN - | REVISED - | | 1087 | 107T-1 | STEPHENSON | 47 | 41 | | | |
| | | CHECKED - | REVISED - | | SCALE: | | SHEET NO. 6 OF 11 SHEETS | | STA. 606+50.00 TO STA. 607+50.00 | | CONTRACT NO. 64C64 | |
| | | DATE - | REVISED - | | FED. ROAD DIST. NO. ILLINOIS FED. AID PROJECT | | | | | | | |