
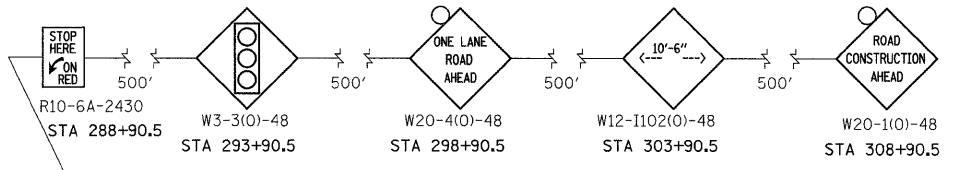
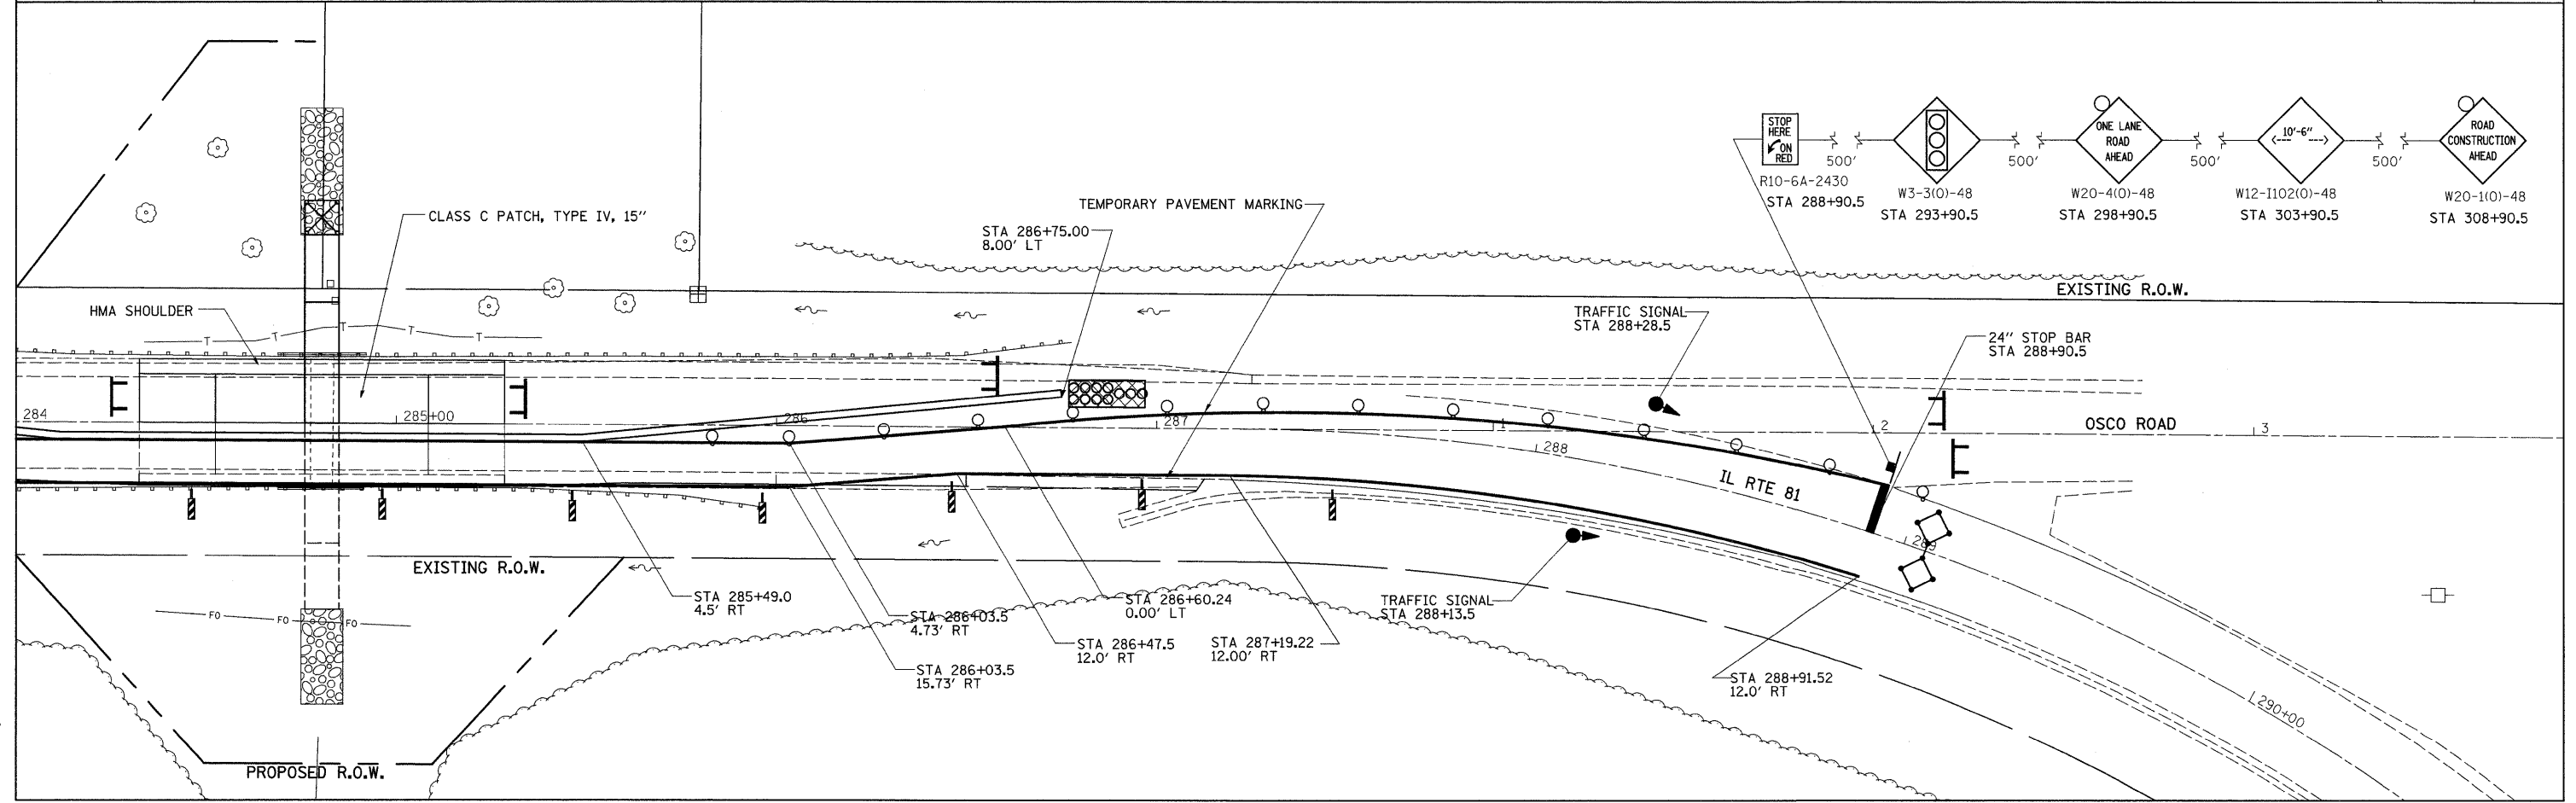
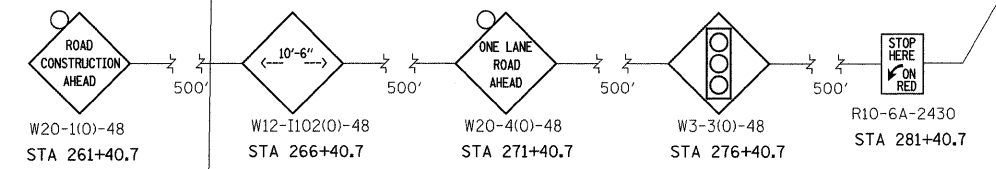


F.A.P. RTE.	SECTION	COUNTY	TOTAL SHEETS	SHEET NO.
611	102T	HENRY	41	16
STA. _____		TO STA. _____		
FED. ROAD DIST. NO. _____ ILLINOIS FED. AID PROJECT				

STAGE 3

LEGEND

- = WORK AREA
- = SIGN
- = TYPE III BARRICADE
- = DRUM WITH STEADY BURNING LIGHT
- = DOUBLE VERTICAL PANEL
- = TYPE C BIDIRECTIONAL REFLECTOR
- = STEADY BURNING LIGHTS & DOUBLE VERTICAL PANELS
- = TRAFFIC SIGNAL
- = INDUCTION LOOP DETECTOR
- = IMPACT ATTENUATORS, TEMPORARY (NON-REDIRECTIVE), TEST LEVEL 3

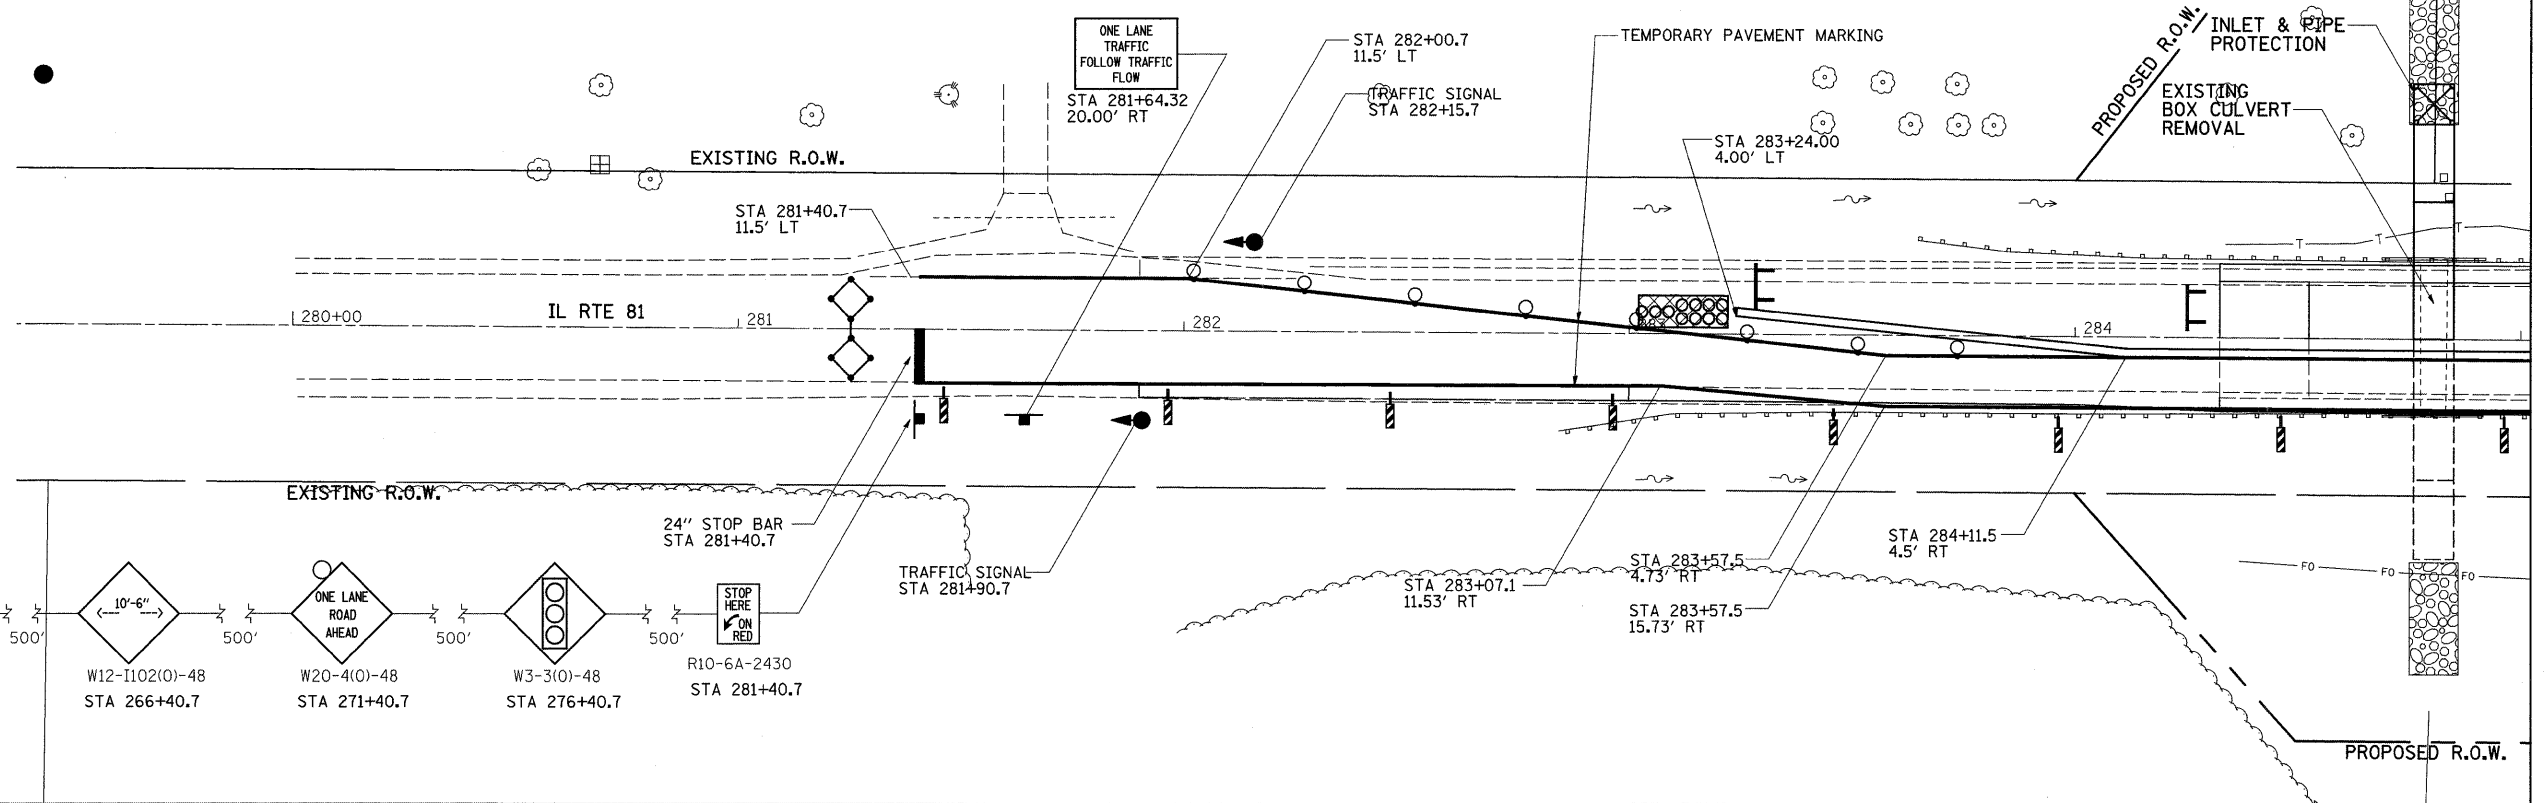

PLOT DATE = Thu, Jan 31, 87:58:47, 2088
 FILE NAME = C:\Vp\projects\64c70\stage3\stage3.dgn
 PLOT SCALE = 2:11766 / IN.
 USER NAME = jordanhd