


DATE	
BY	
FINAL SURVEY NO.	
SURVEYED PLOTTED TEMPLATE AREAS CHECKED	
NOTE BOOK NO.	

DATE	
BY	
ORIGINAL SURVEY NO.	
SURVEYED PLOTTED TEMPLATE AREAS CHECKED	
NOTE BOOK NO.	

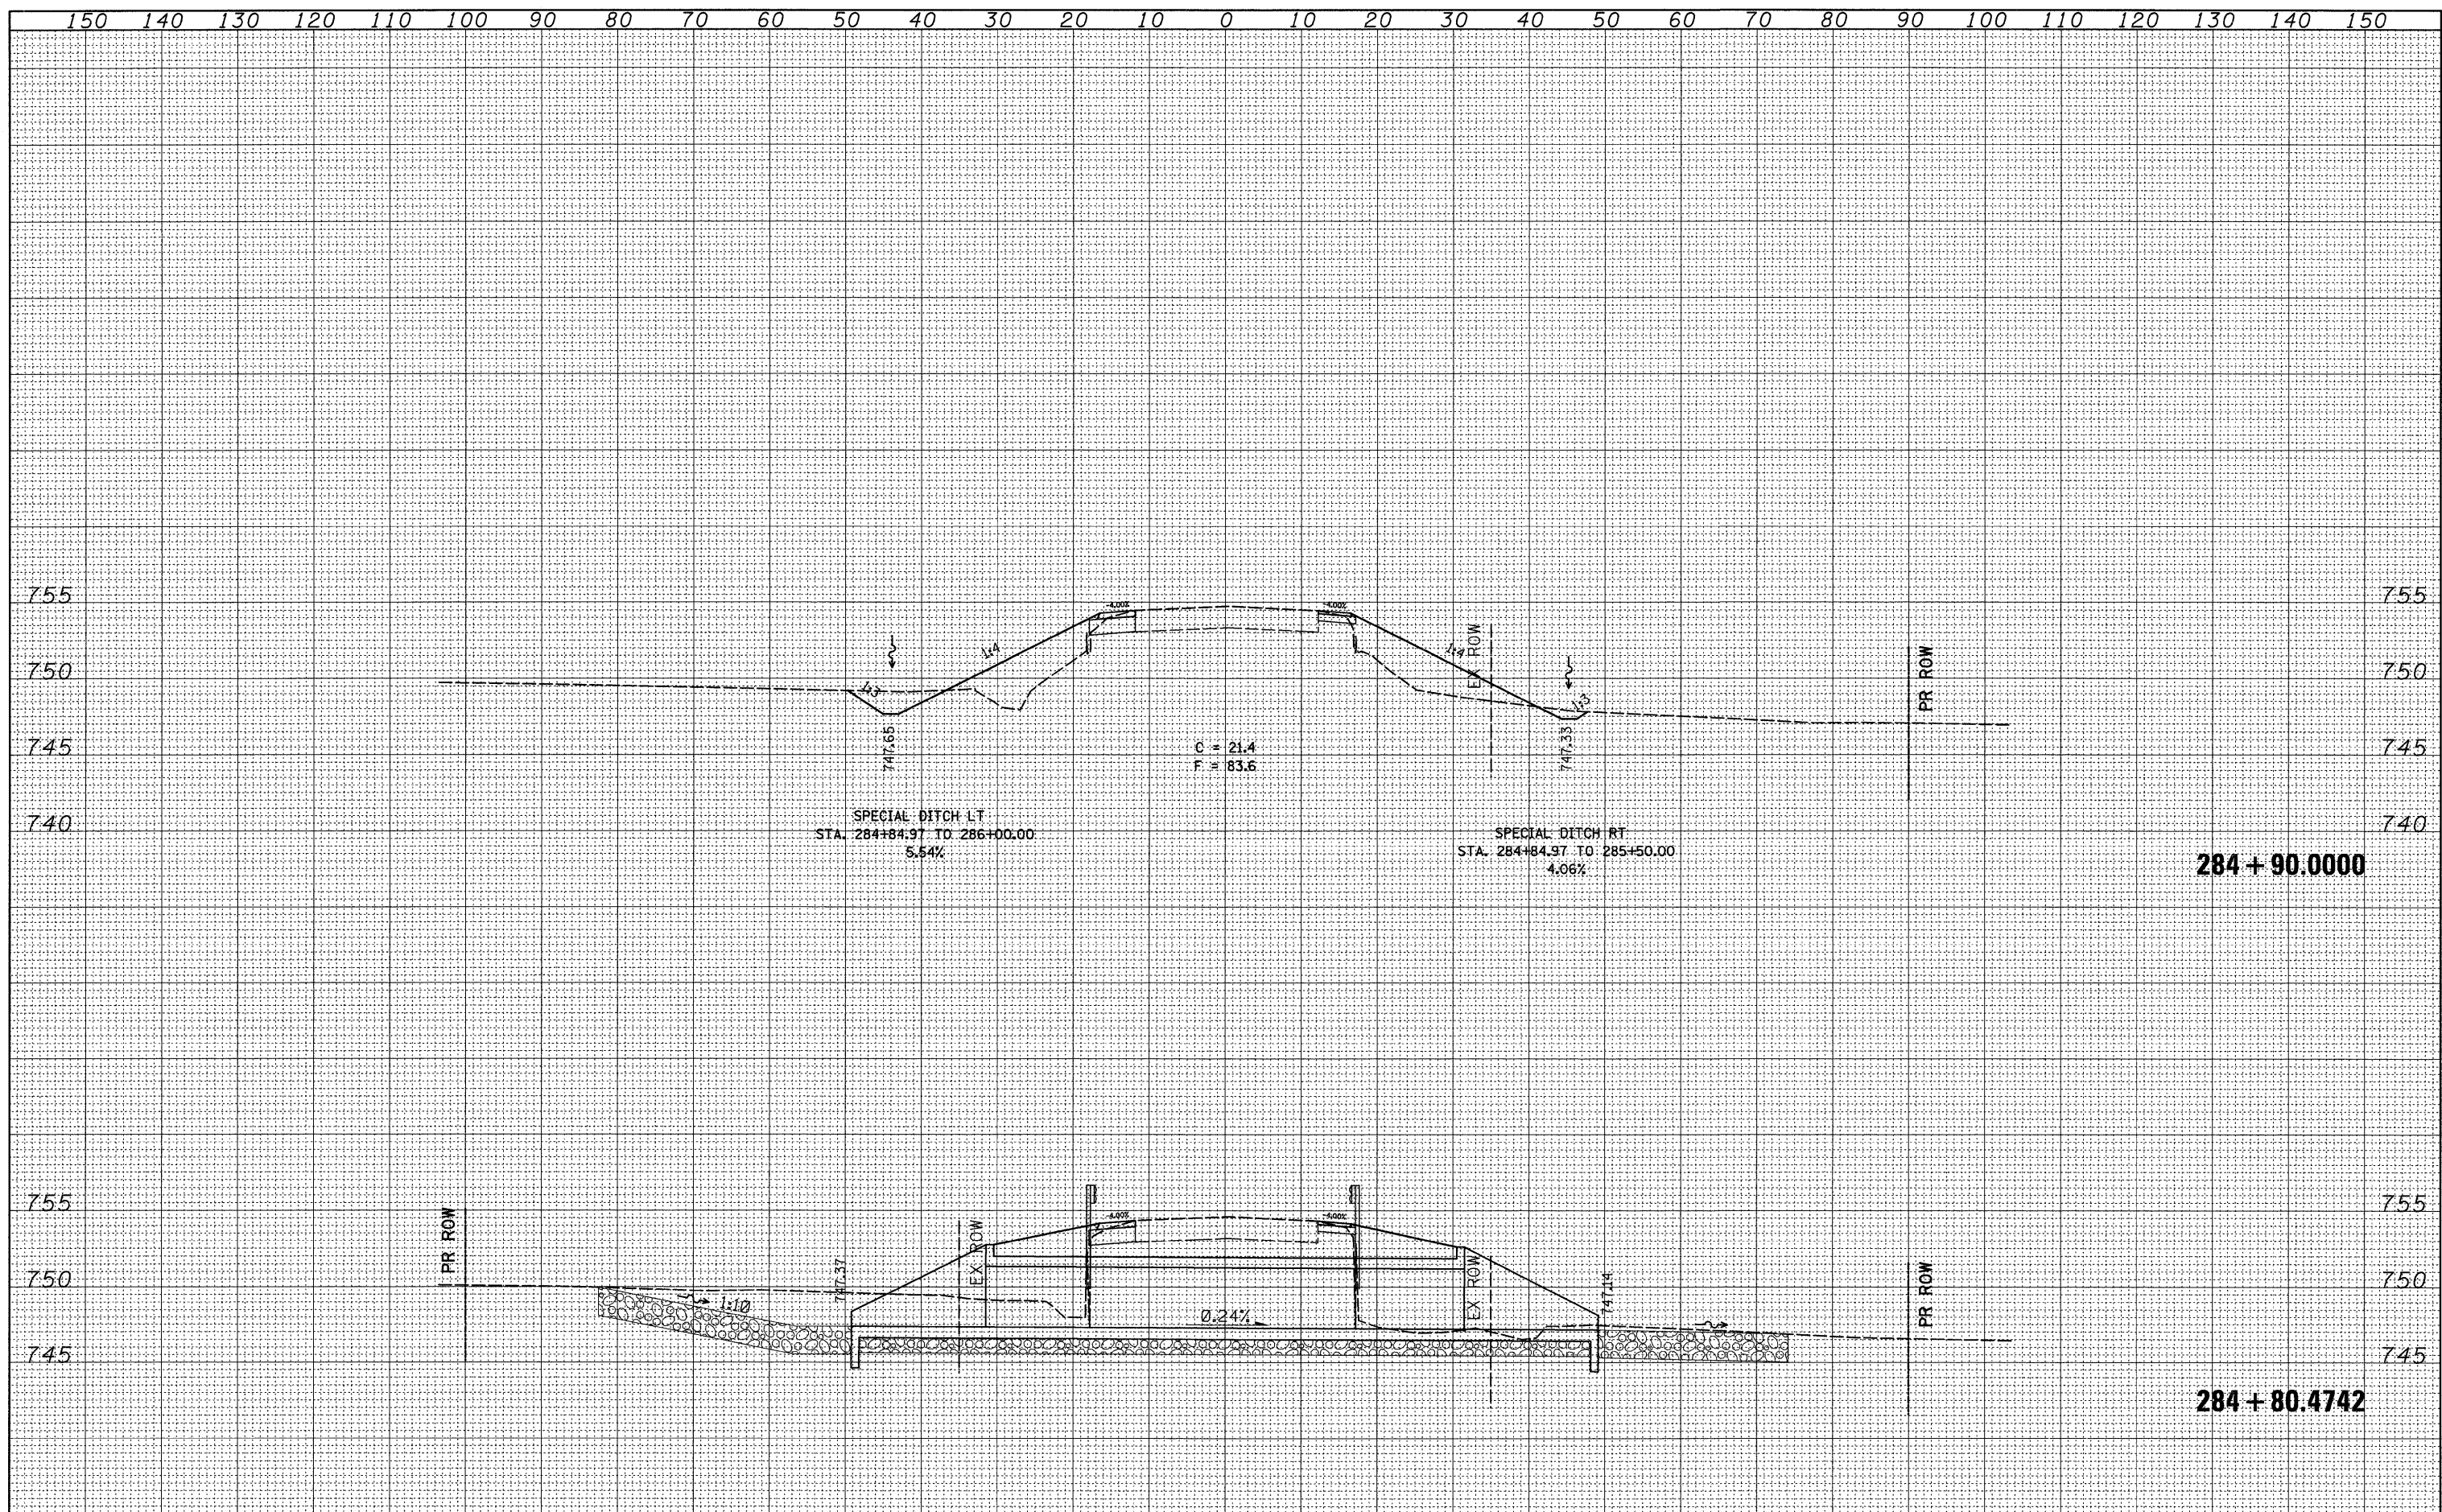

284 + 90.0000

284 + 80.4742

FILE NAME = C:\Projects\p211906\dl1906xm.dgn	USER NAME = jordenhd	DESIGNED -	REVISD -	STATE OF ILLINOIS DEPARTMENT OF TRANSPORTATION	IL 81 CROSS SECTIONS			F.A.P. RTE. 611	SECTION 102T	COUNTY HENRY	TOTAL SHEETS 41	SHEET NO. 37
	PLOT SCALE = 10,0000 ' / IN.	DRAWN -	REVISD -		SCALE:	SHEET NO.	OF	SHEETS	STA. 284+80.4742 TO STA. 284+90.0000	CONTRACT NO. 64C70		
	PLOT DATE = Thu Jan 31 07:50:12 2008	CHECKED -	REVISD -		FED. ROAD DIST. NO. [ILLINOIS] FED. AID PROJECT							
		DATE -	REVISD -									