


DATE	
BY	
FINAL SURVEY	SURVEYED
NOTE BOOK NO.	PLOTTED
	TEMPLATE
	AREAS CHECKED

DATE	
BY	
ORIGINAL SURVEY	SURVEYED
NOTE BOOK NO.	PLOTTED
	TEMPLATE
	AREAS CHECKED

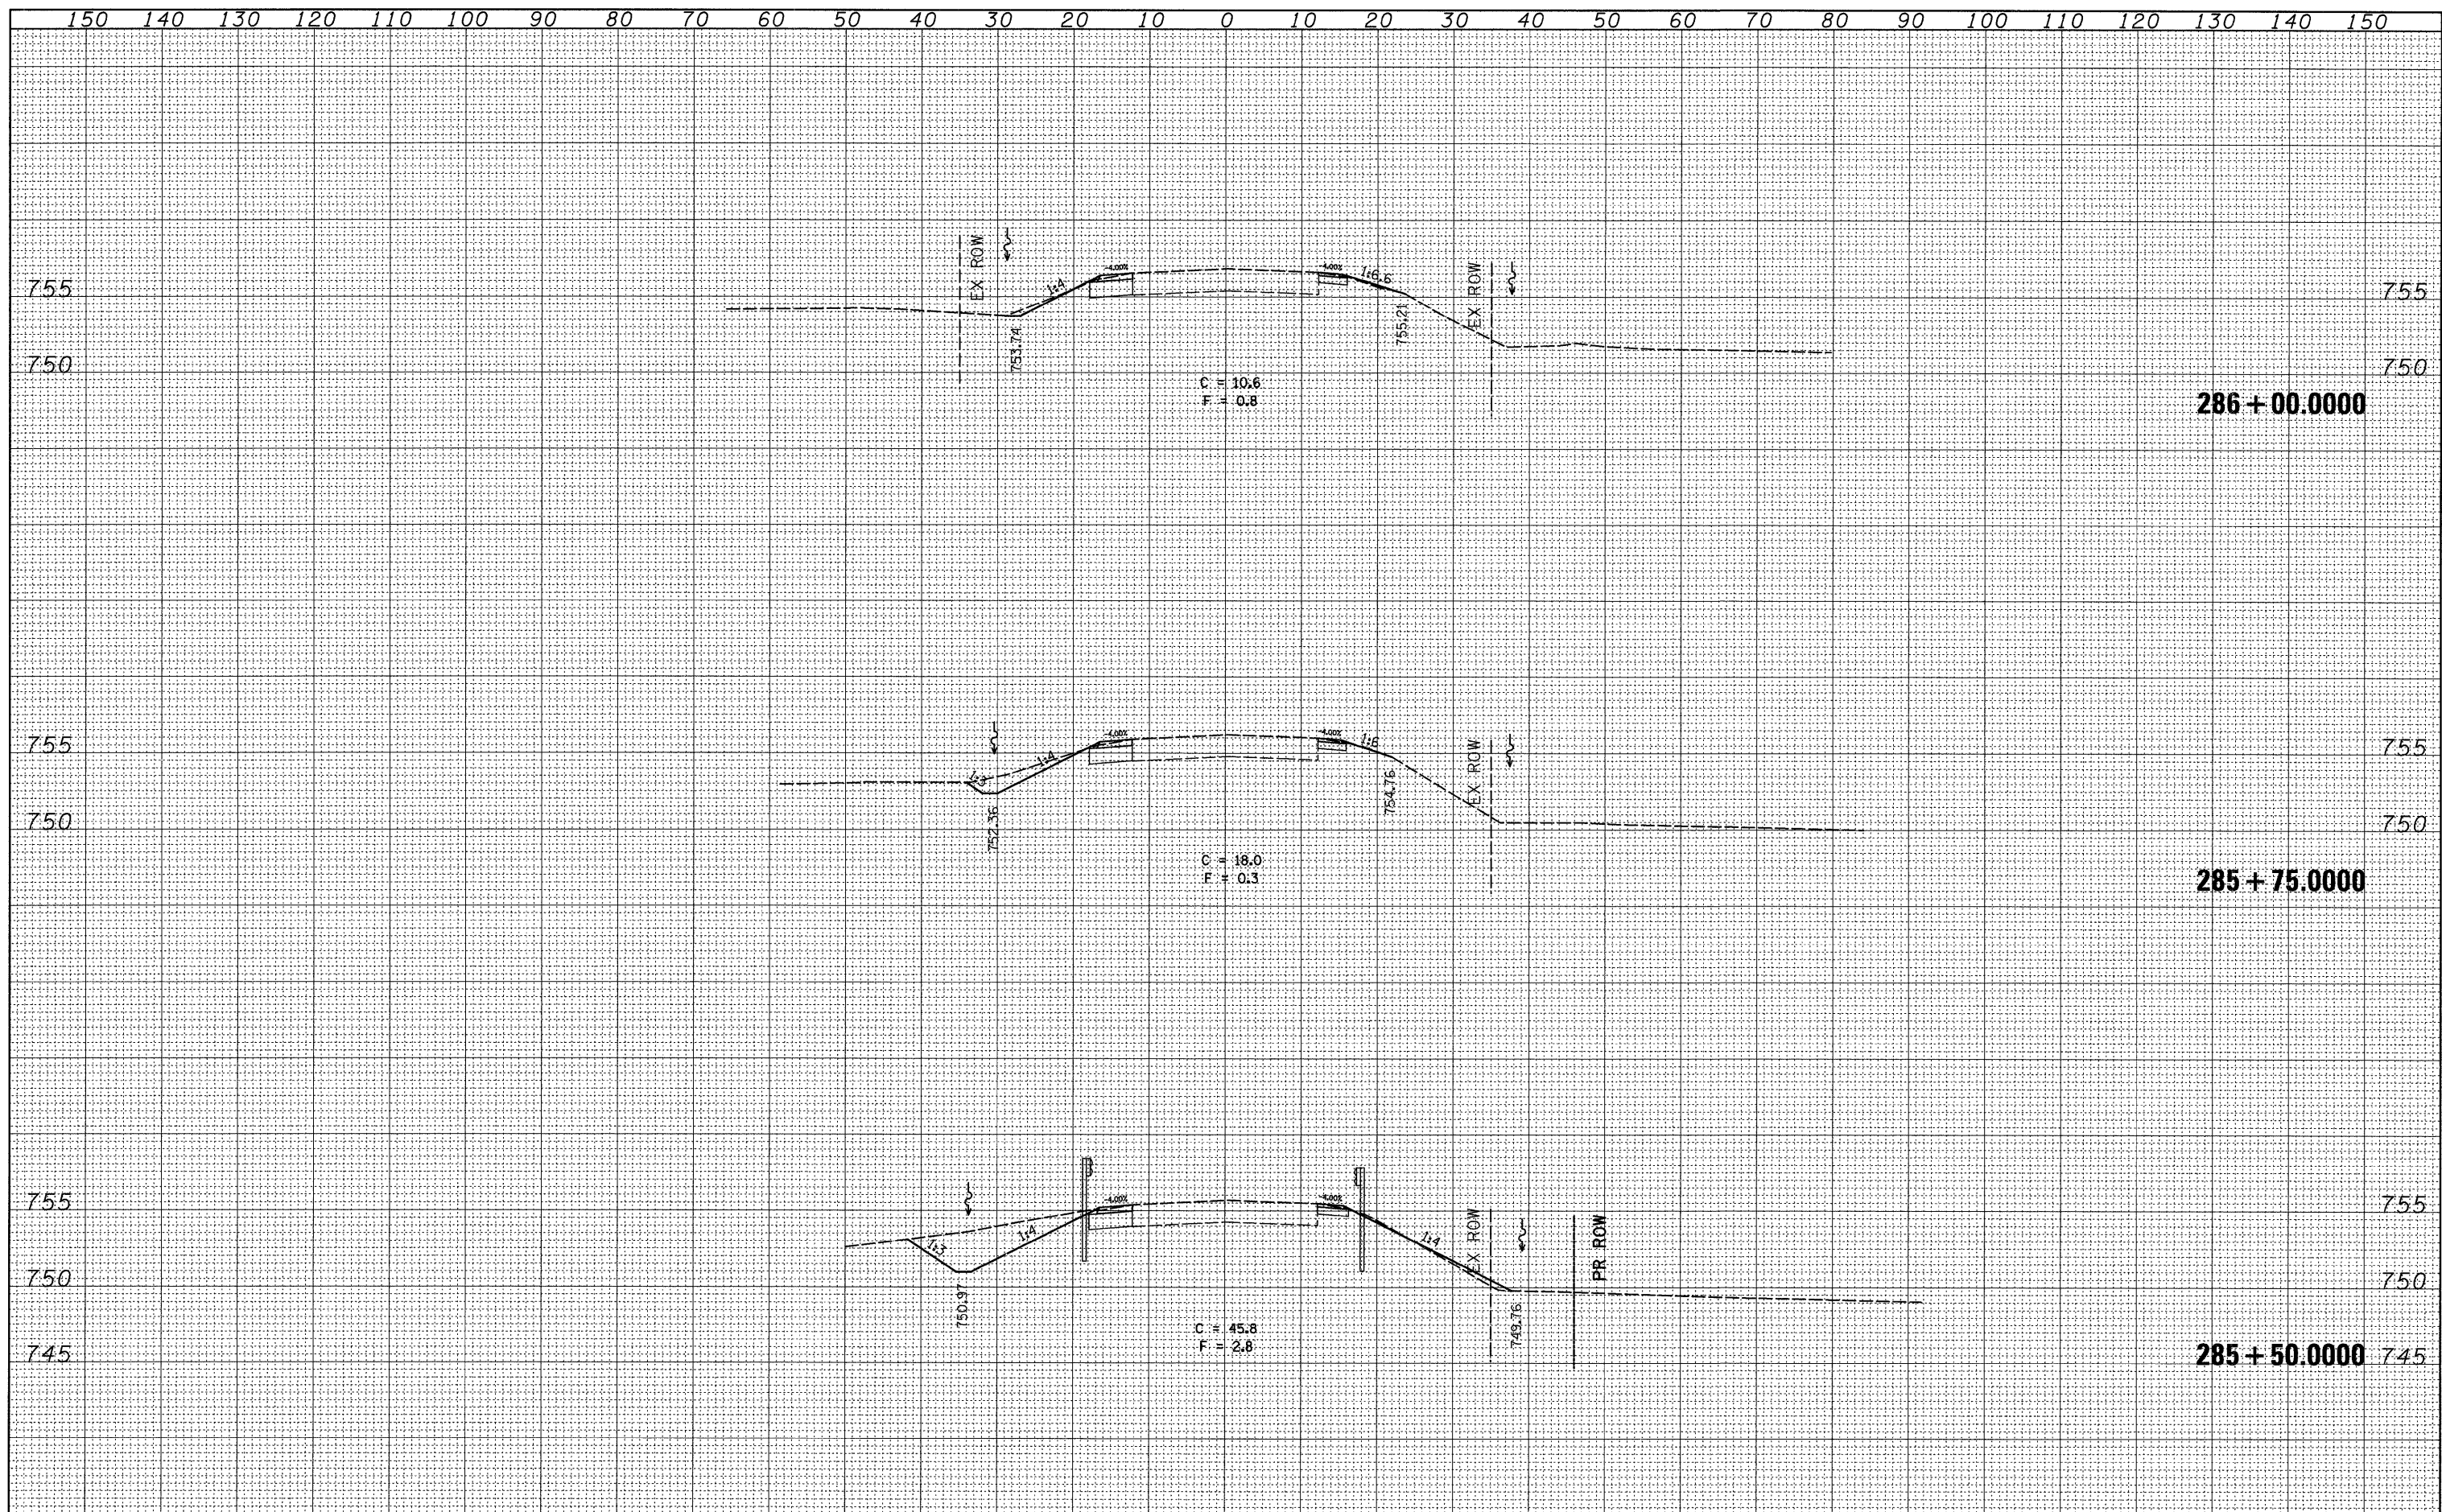

FILE NAME = C:\Projects\p211906\dl1906xm.dgn

USER NAME = jordanhd
 PLOT SCALE = 10.0000' / IN.
 PLOT DATE = Thu Jan 31 07:50:13 2008

DESIGNED -
 DRAWN -
 CHECKED -
 DATE -

REVISED -
 REVISED -
 REVISED -
 REVISED -

**STATE OF ILLINOIS
 DEPARTMENT OF TRANSPORTATION**

IL 81 CROSS SECTIONS

SCALE: SHEET NO. OF SHEETS STA. 285+50.0000 TO STA. 286+00.0000

F.A.P. RTE. 611	SECTION 102T	COUNTY HENRY	TOTAL SHEETS 41	SHEET NO. 39
CONTRACT NO. 64C70				
FED. ROAD DIST. NO. ILLINOIS FED. AID PROJECT				