



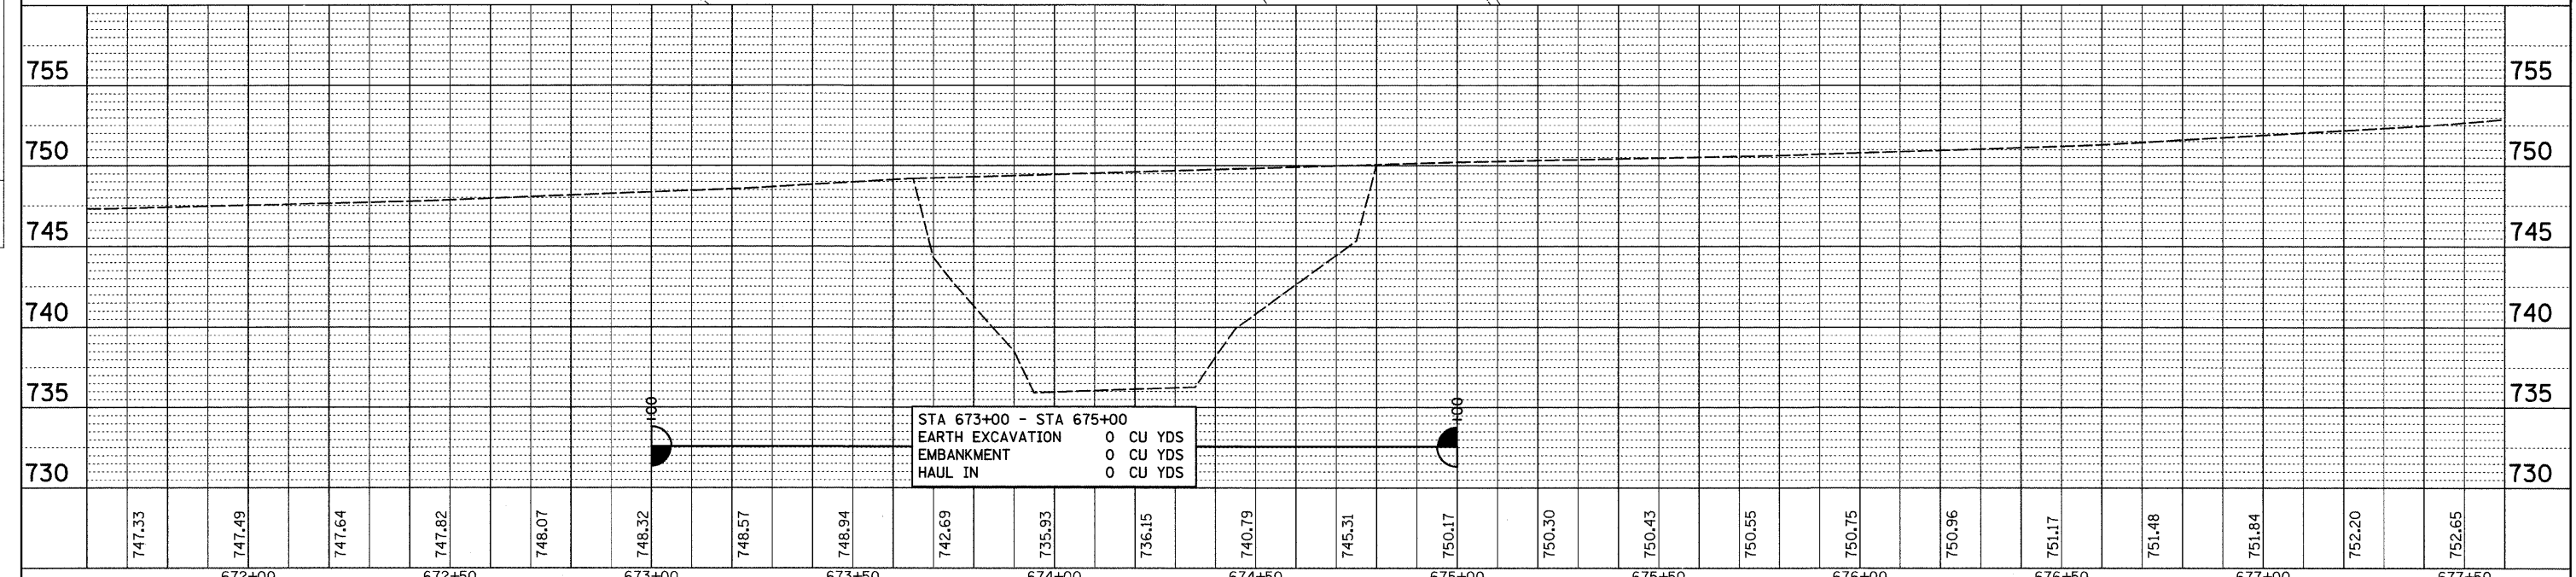

DATE	
BY	
PLAN	
NO. _____	
NOTE BOOK	
NO. _____	
SURVEY	
ALIGNED	CHECKED
RT. OF WAY	CHECKED
ADD FILE NAME	

DATE	
BY	
PROFILE	
NO. _____	
NOTE BOOK	
NO. _____	
SURVEY	
GRADES	CHECKED
B.M. NOTED	
STRUCTURE	NOTATIONS CHKD

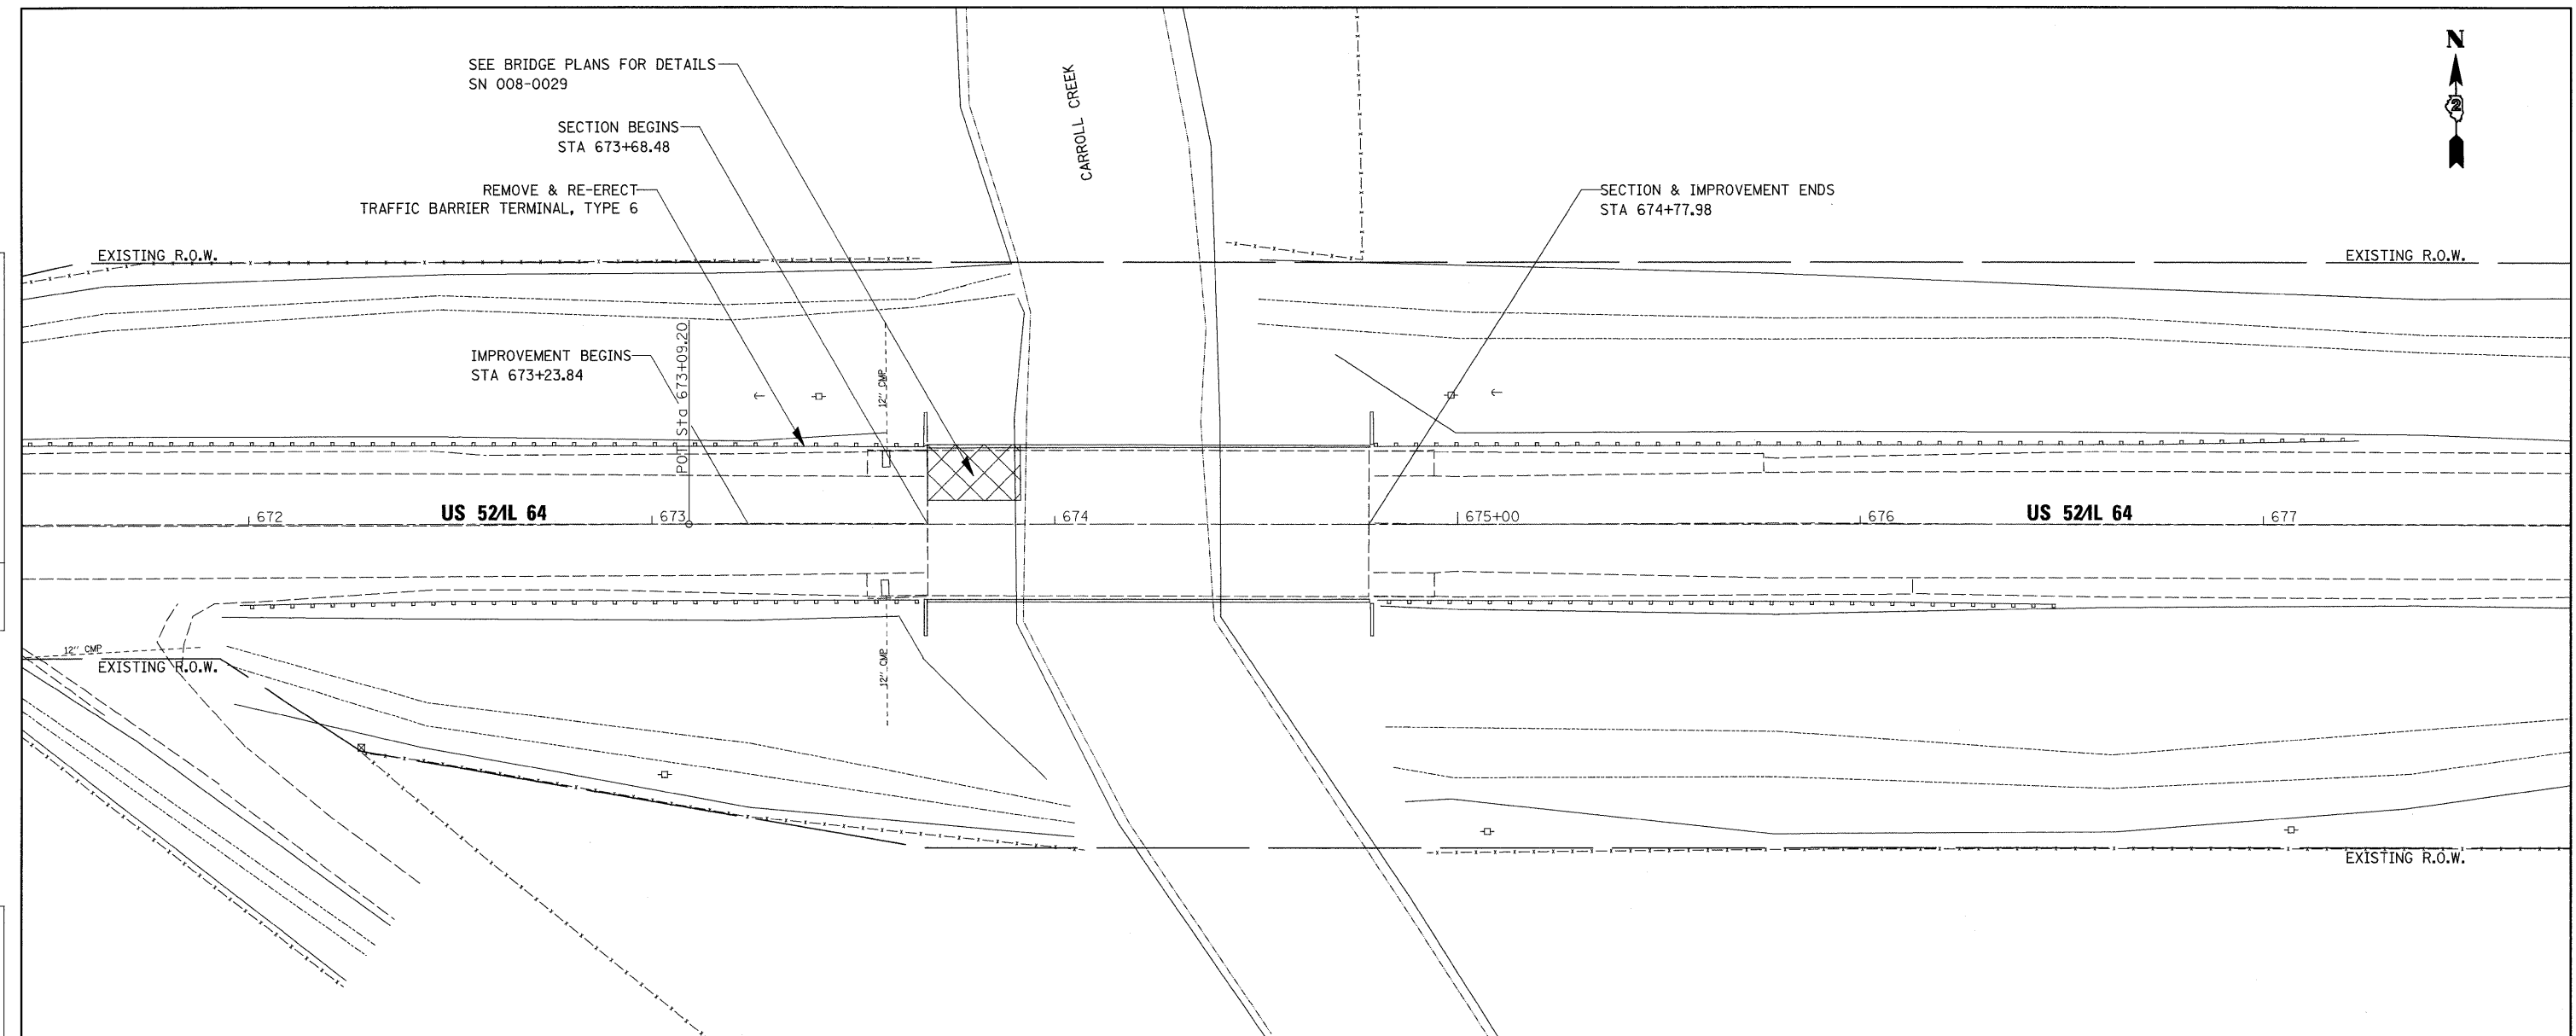

STA 673+00 - STA 675+00	
EARTH EXCAVATION	0 CU YDS
EMBANKMENT	0 CU YDS
HAUL IN	0 CU YDS

FILE NAME =	USER NAME = duncanfa	DESIGNED - FD 1/2/07	REVISED -	STATE OF ILLINOIS DEPARTMENT OF TRANSPORTATION	US 52/L 64 PLAN & PROFILE SHEETS				F.A.P. RTE.	SECTION	COUNTY	TOTAL SHEETS	SHEET NO.
c:\projects\p206807\d06807pln\dgn		DRAWN - FD 11/2/07	REVISED -						17	*	CARROLL	27	9
	PLOT SCALE = 20.0000' / IN.	CHECKED -	REVISED -		SCALE: 20				SHEET NO. 9 OF 27 SHEETS				CONTRACT NO. 64D28
	PLOT DATE = Thu Jan 24 11:08:10 2008	DATE -	REVISED -		STA. 672+00 TO STA. 677+00				ILLINOIS FED. AID PROJECT				