
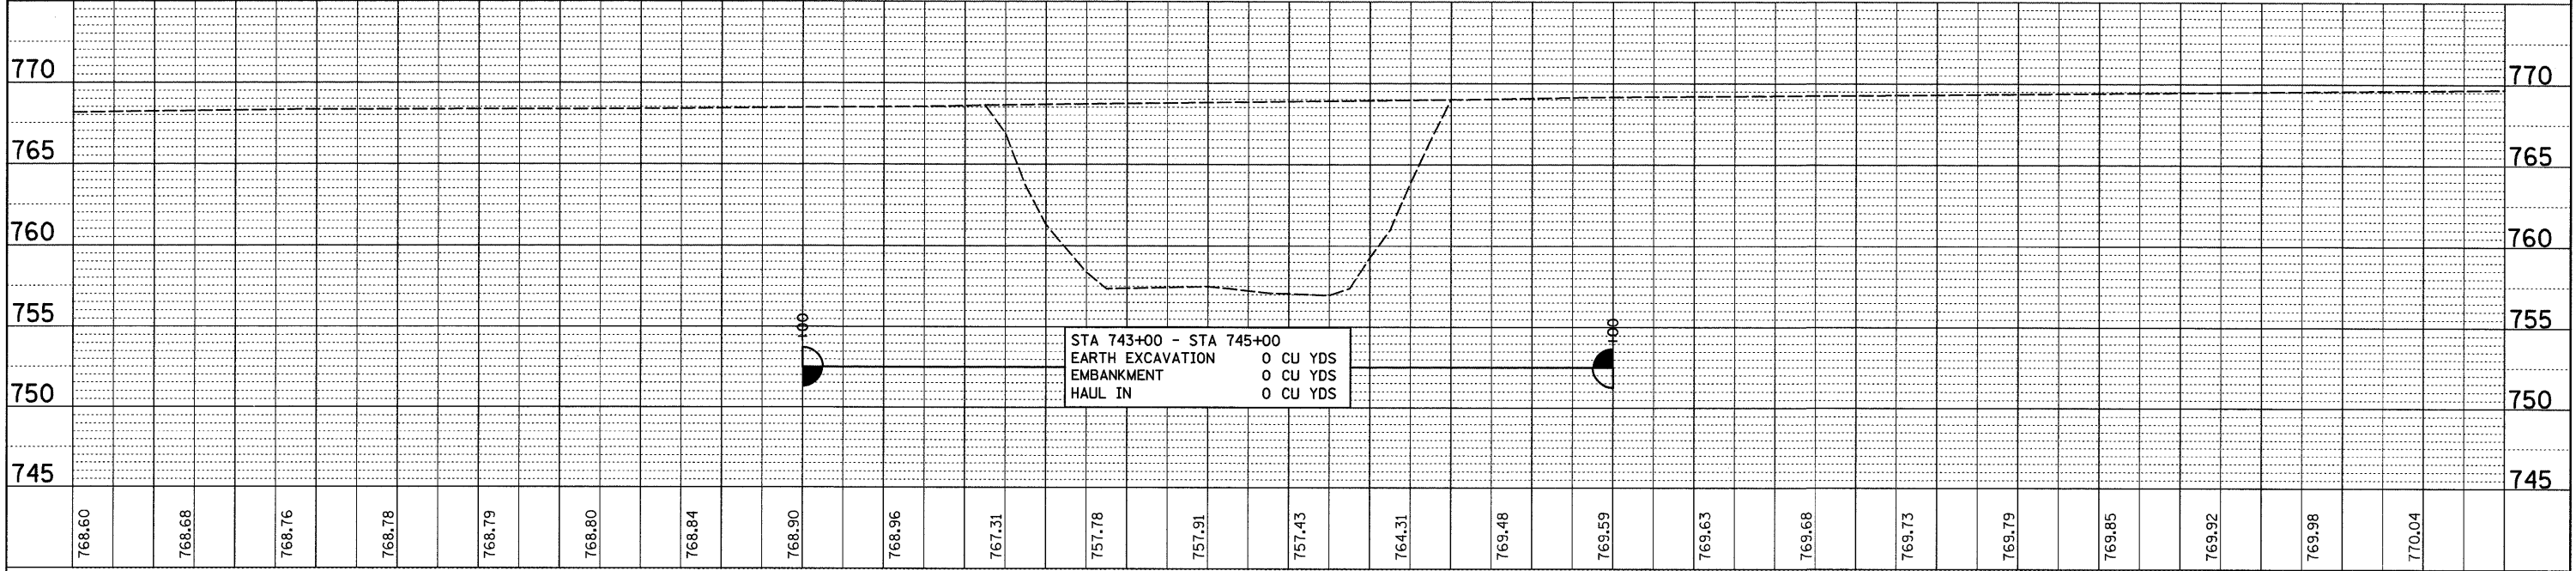


PLAN SURVEYED BY DATE
 ALIGNMENT CHECKED
 RT. OF WAY CHECKED
 NO. PAID FILE NAME

PROFILE SURVEYED BY DATE
 GRADES CHECKED
 B.M. NOTED
 STRUCTURE NOTATIONS C/R/D

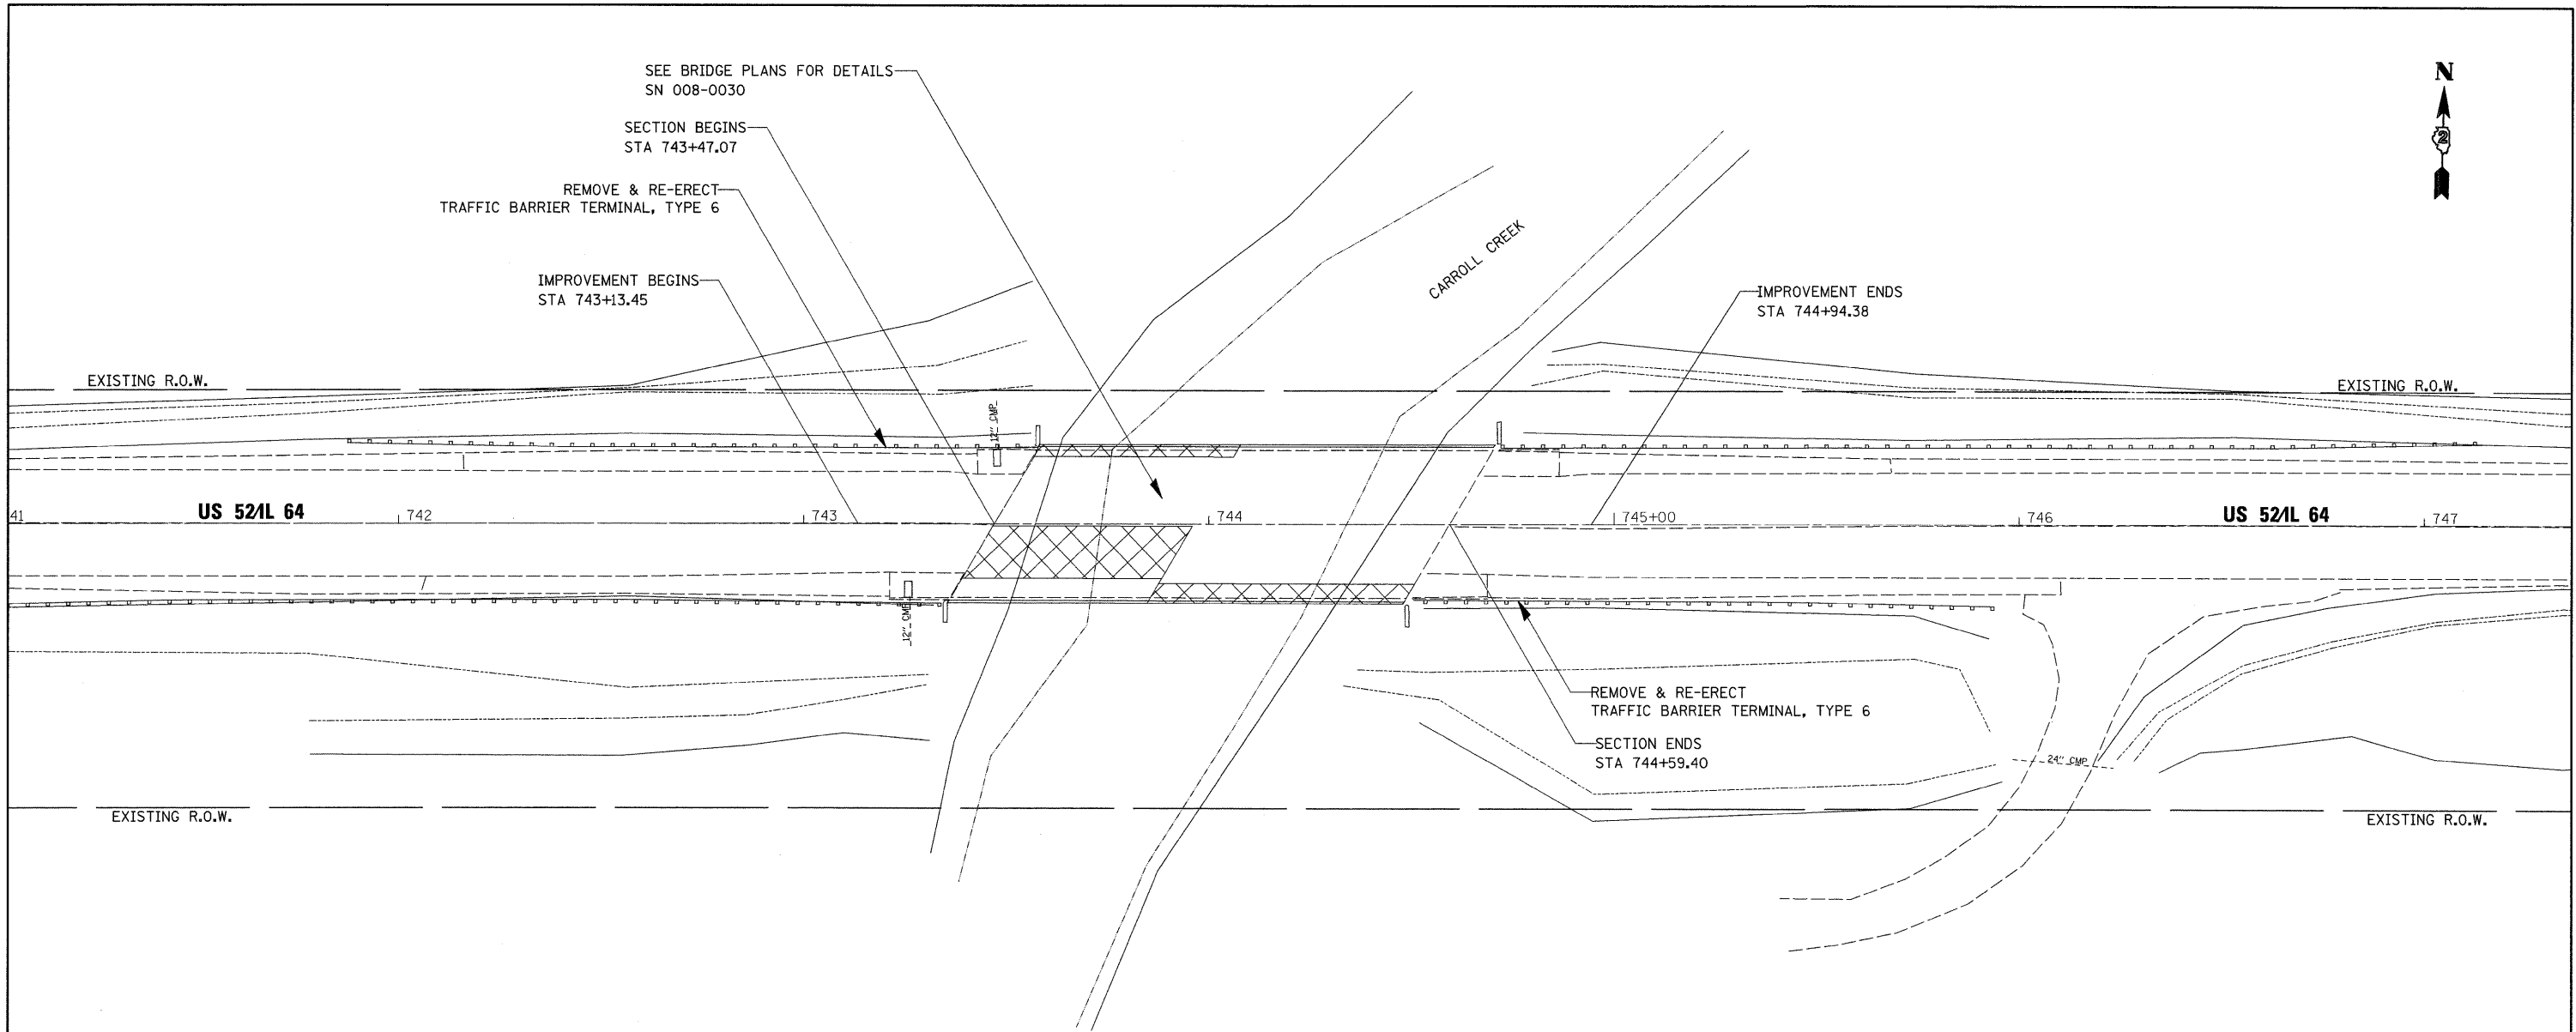

STA 743+00 - STA 745+00	
EARTH EXCAVATION	0 CU YDS
EMBANKMENT	0 CU YDS
HAUL IN	0 CU YDS

FILE NAME =	USER NAME = duncanfa	DESIGNED - FD 11/2/07	REVISED -	STATE OF ILLINOIS DEPARTMENT OF TRANSPORTATION	US 52/L 64 PLAN & PROFILE SHEETS	F.A.P. RTE.	SECTION	COUNTY	TOTAL SHEETS	SHEET NO.
c:\projects\p206807\d06807p1.dgn	PLOT SCALE = 20.0000' / IN.	DRAWN - FD 11/2/07	REVISED -			17	*	CARROLL	27	10
PLOT DATE = Thu Jan 24 15:41:09 2008	CHECKED -	REVISED -	REVISED -			CONTRACT NO. 64D28				
	DATE -	REVISED -	REVISED -			FED. ROAD DIST. NO. ILLINOIS FED. AID PROJECT				