


STAGING PLANS

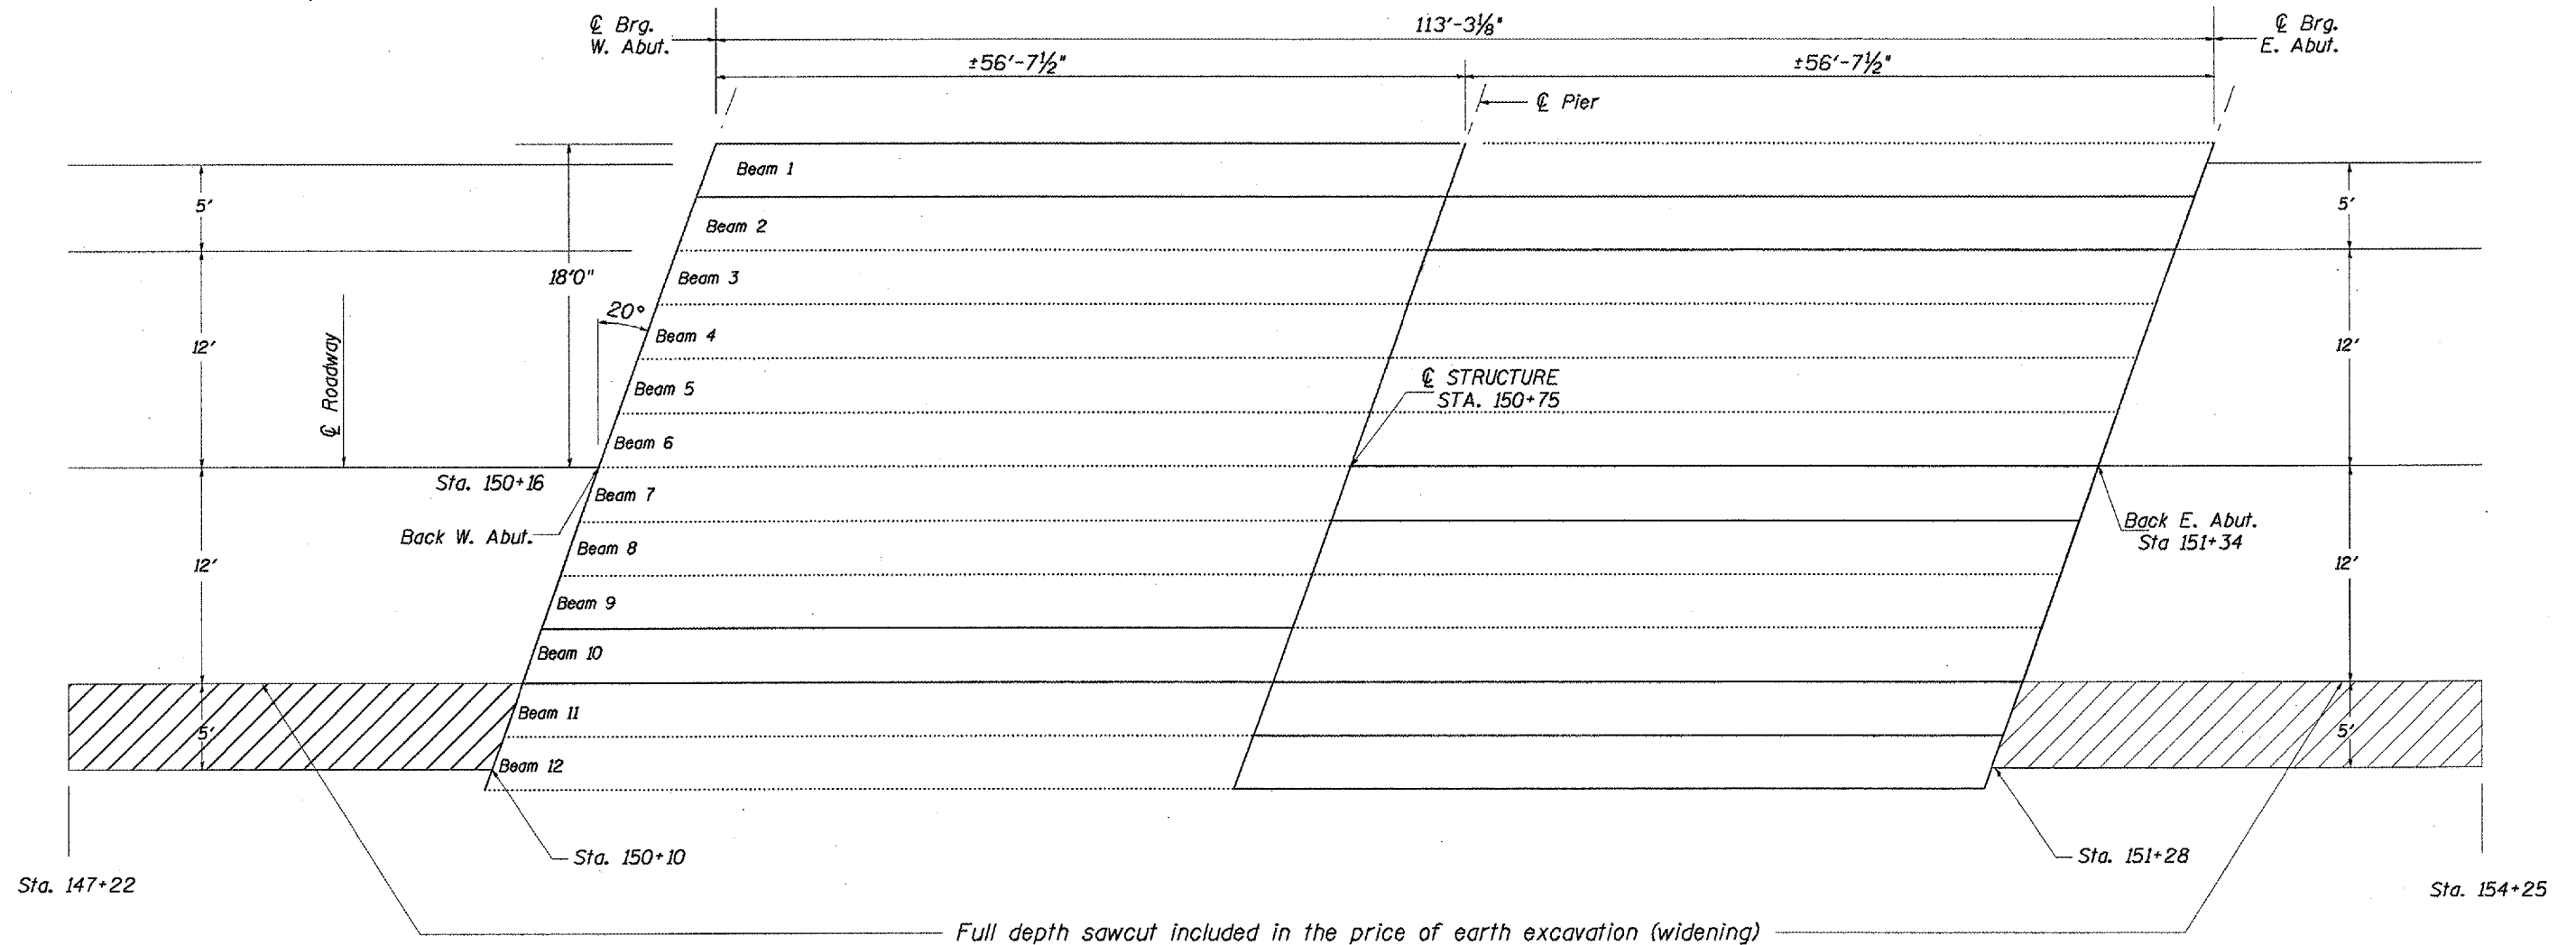


Full depth sawcut included in the price of earth excavation (widening)

PRESTAGE:

Utilize Traffic Control and Protection Standard 701326 and the pay items for Earth Excavation (Widening) and Hot-Mix Asphalt Shoulder 10 to upgrade the South Shoulder prior to stage construction.

NOTE:

The foreslope adjacent to the shoulder upgrade shall be graded to the top of the shoulder and seeded as directed by the Engineer. The cost shall be included in the EARTH EXCAVATION (WIDENING).

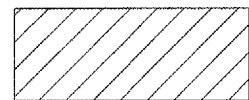

Earth Excavation (Widening) & Hot-Mix Asphalt Shoulder 10

FILE NAME =	USER NAME = mofadden,jk	DESIGNED -	REVISED -
cr\projects\1164bridge\plan81a.dgn		DRAWN -	REVISED -
	PLOT SCALE = 100.0000' / IN.	CHECKED -	REVISED -

STATE OF ILLINOIS
DEPARTMENT OF TRANSPORTATION

STAGING PLANS

F.A.P. RTE.	SECTION	COUNTY	TOTAL SHEETS	SHEET NO.
657	(116-C-BR)1-1	HENDERSON	14	8
CONTRACT NO. 68774				