


DATE _____
 BY _____
 DESIGNED _____
 PLOTTED _____
 ALIGNED _____
 CHECKED _____
 CAD FILE NAME _____
 NO. _____

DATE _____
 BY _____
 DESIGNED _____
 PLOTTED _____
 GRADES CHECKED _____
 S.M. NOTED _____
 STRUCTURE NOTATIONS CHECKED _____
 NO. _____

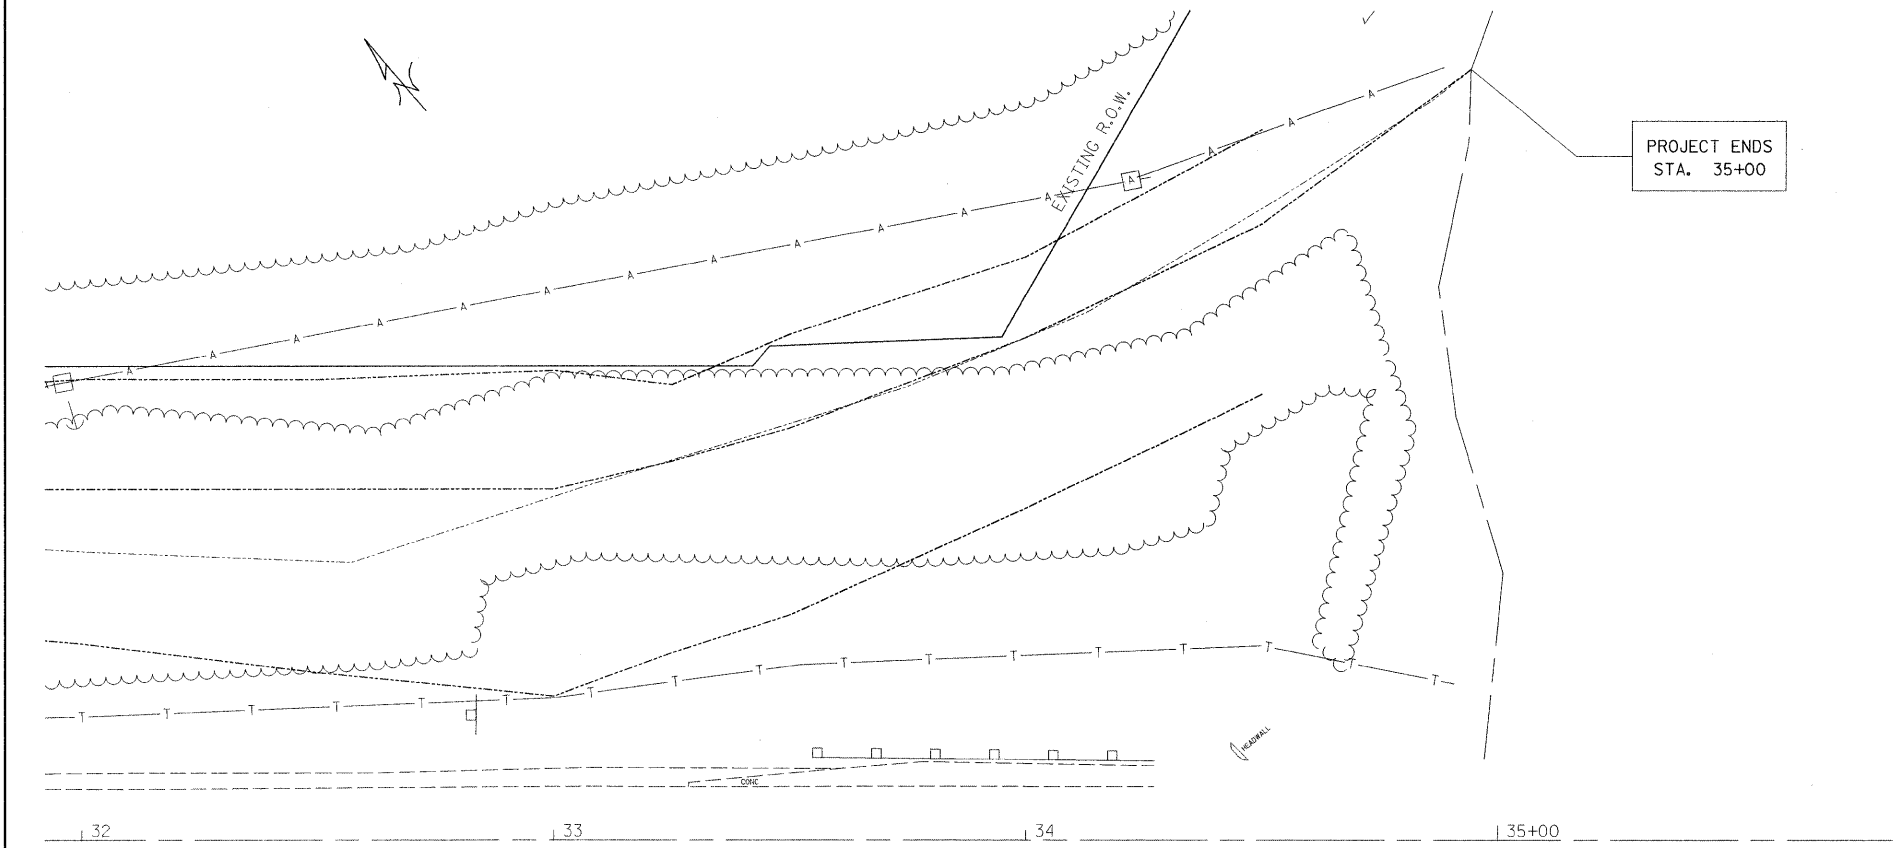

CENTERLINE OF DITCH		
STATION	OFFSET	ELEVATION
28+00	55	92.7
28+50	76	92.2
29+00	76	92.0
29+50	76	92.4
30+00	74	92.1
30+50	74	92.3
31+00	74	92.0
31+50	74	92.0
32+00	74	91.8
32+50	74	91.7
33+00	74	91.2
33+25	80	91.1
33+50	87	90.9
34+00	106	90.9
34+50	130	90.7

DITCH SLOPE OFFSETS		
LEFT	STATION	RIGHT
79.5	28+00	19.7
99.4	28+50	34.5
99.4	29+00	38.8
97.9	29+50	34.7
96.3	30+00	40.0
95.7	30+50	40.2
96.3	31+00	44.0
93.9	31+50	46.0
97.3	32+00	41.4
97.2	32+50	35.3
99.1	33+00	30.4
96.1	33+25	39.5
106.7	33+50	47.5
123.0	34+00	70.0
150.0	34+50	94.0

