


DATE	
BY	
SURVEYED	
NOTE BOOK	
NO.	

DATE	
BY	
SURVEYED	
NOTE BOOK	
NO.	

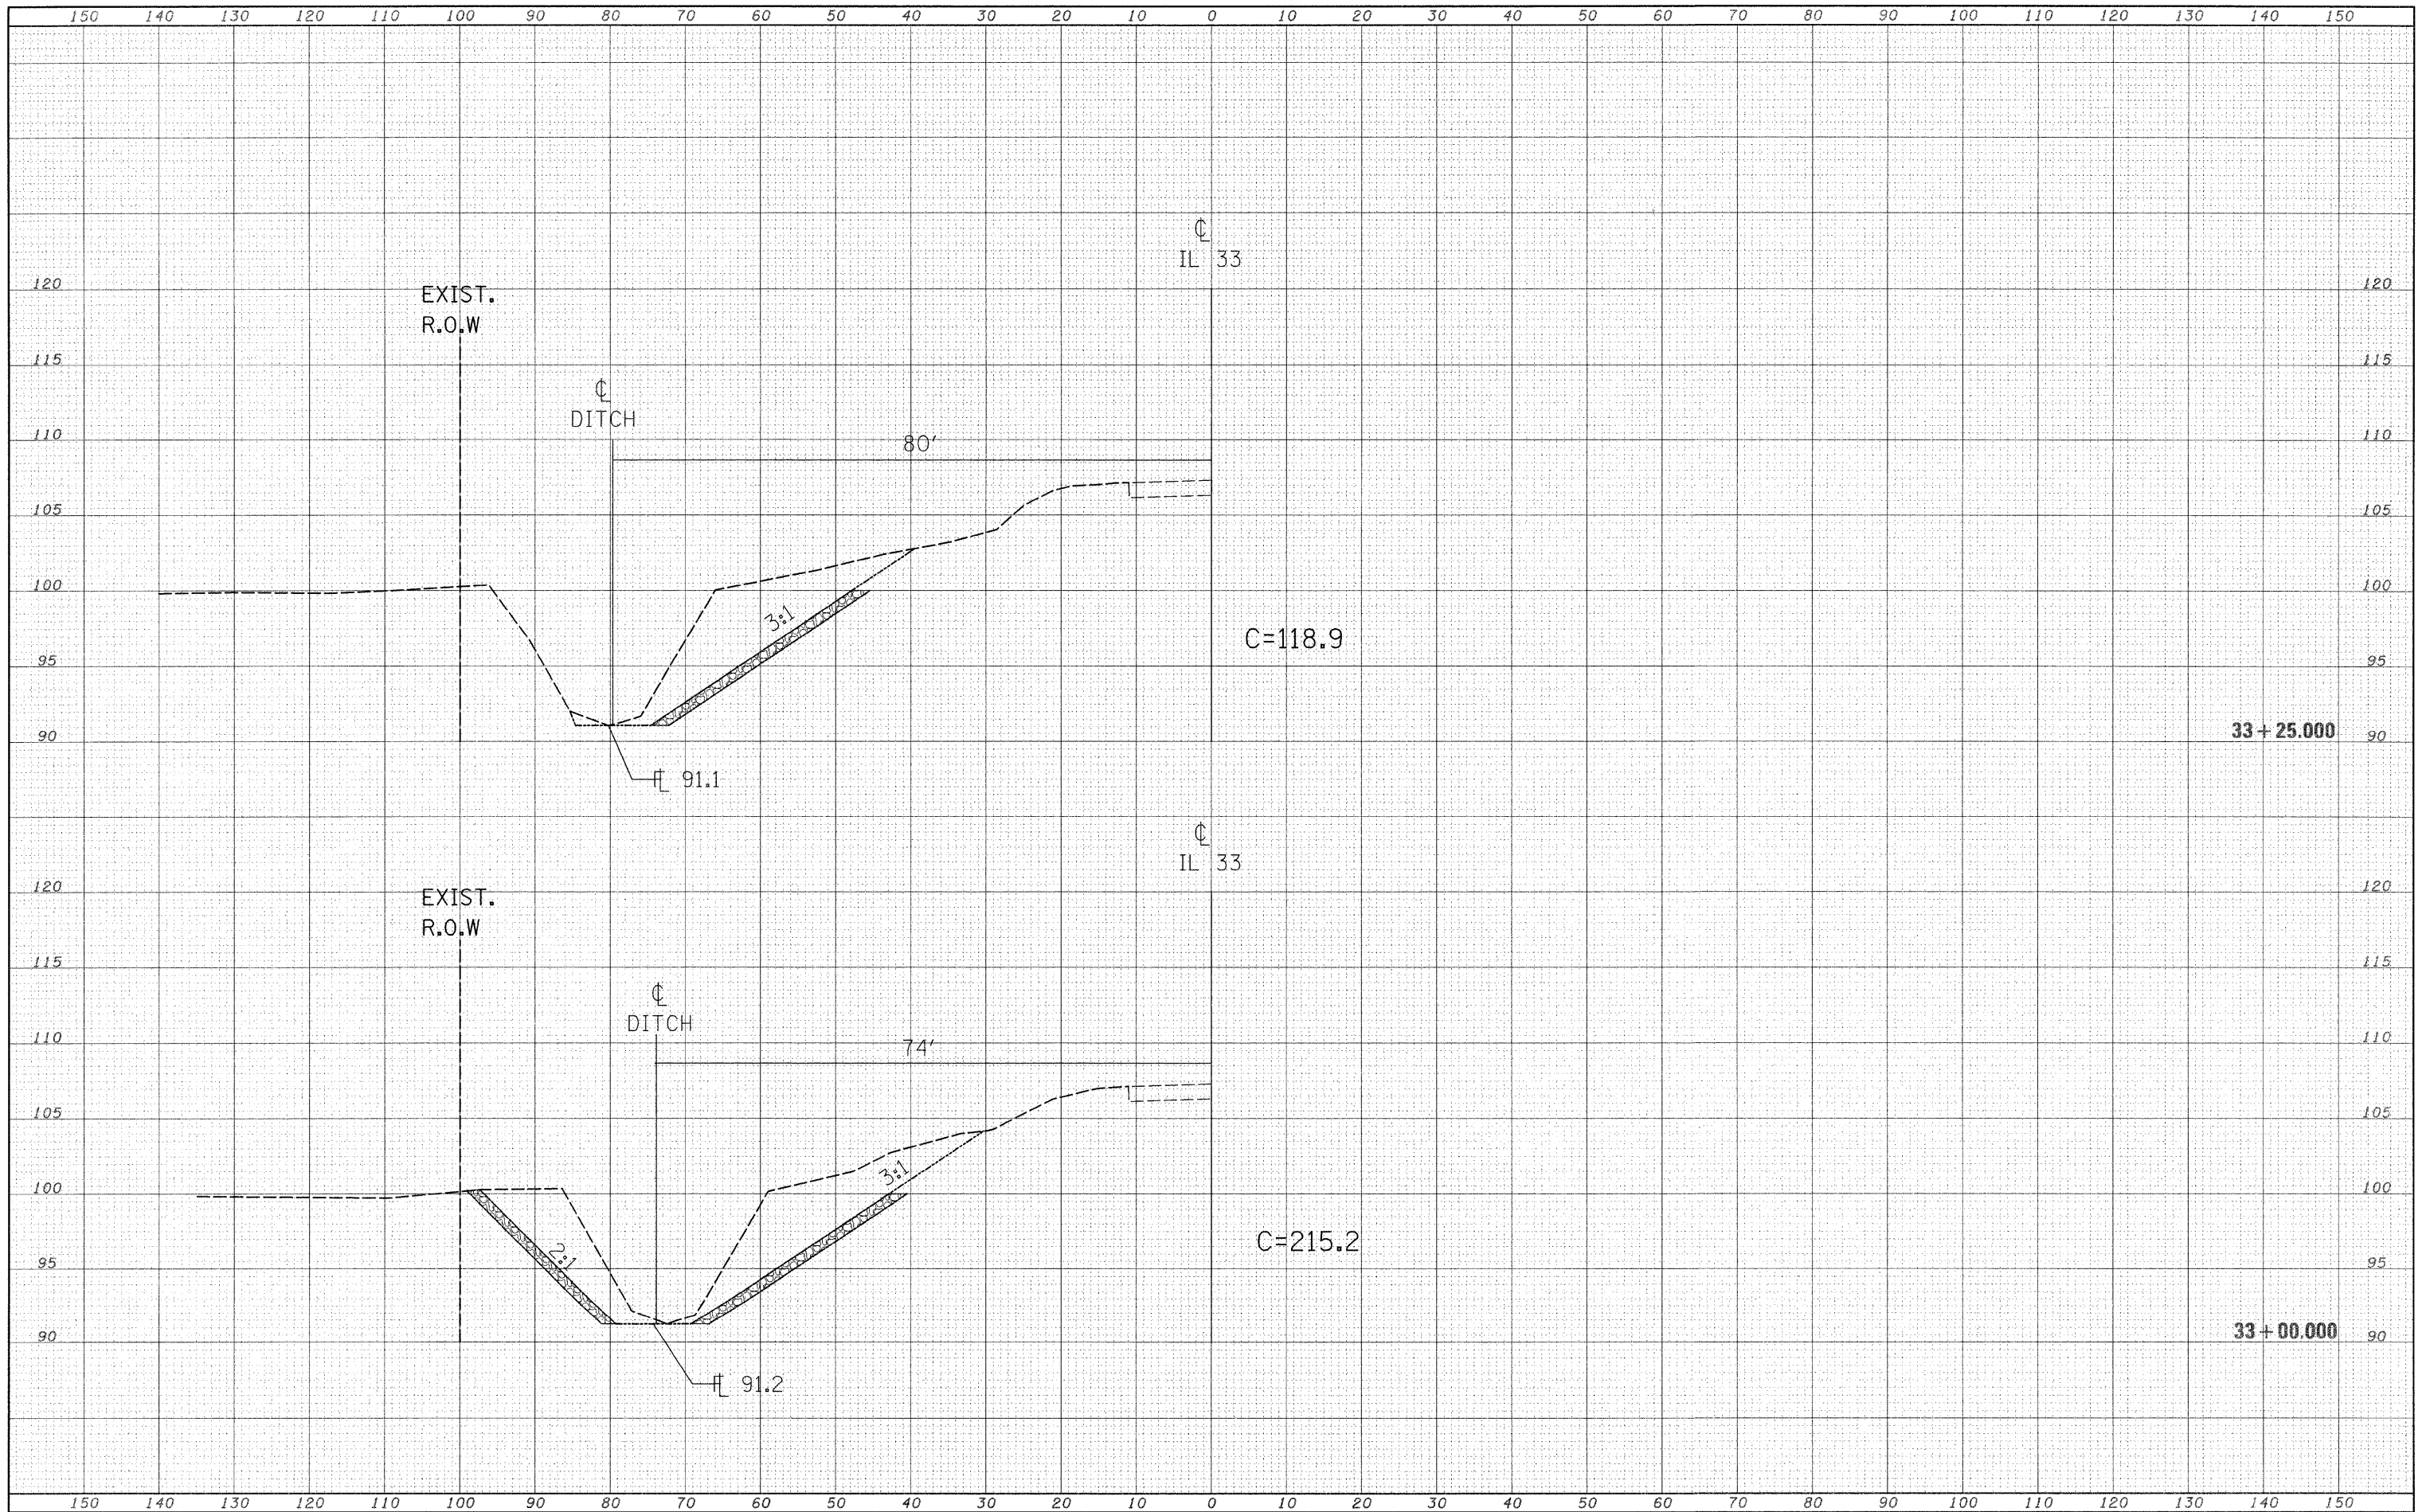

FILE NAME = c:\projects\74292d\sheet_74292.dgn

USER NAME = oltmann
 PLOT SCALE = 10.0000 "/ IN.
 PLOT DATE = 2/7/2008

DESIGNED - MMO
 DRAWN - MMO
 CHECKED -
 DATE -

REVISED -
 REVISED -
 REVISED -
 REVISED -

**STATE OF ILLINOIS
 DEPARTMENT OF TRANSPORTATION**

SCALE: SHEET NO. OF SHEETS STA. 33+00.000 TO STA. 33+25.000

F.A.P. RTE.	SECTION	COUNTY	TOTAL SHEETS	SHEET NO.
781	108I	CRAWFORD	15	13
FED. ROAD DIST. NO. ILLINOIS FED. AID PROJECT			CONTRACT NO. 74292	