



DATE	
BY	
FINAL SURVEY	
PLANNING	
DESIGN	
CONSTRUCTION	
OPERATION	
NO. _____	

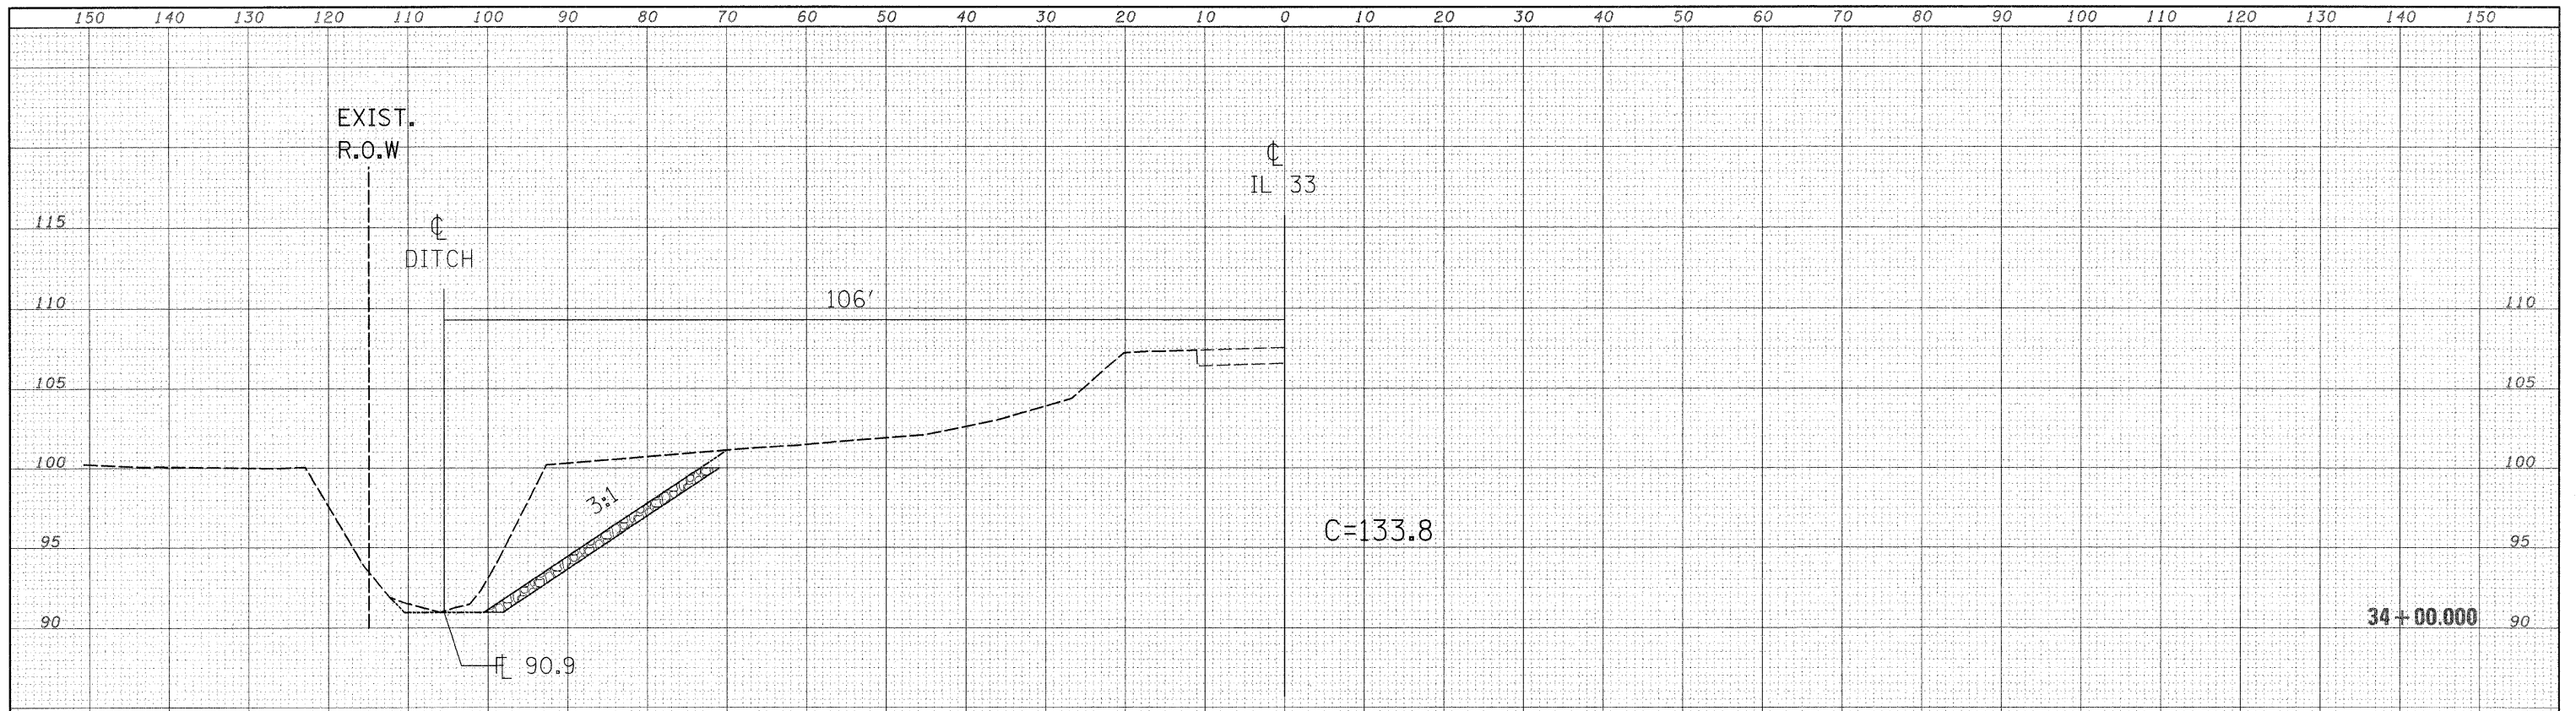

DATE	
BY	
ORIGINAL SURVEY	
PLANNING	
DESIGN	
CONSTRUCTION	
OPERATION	
NO. _____	

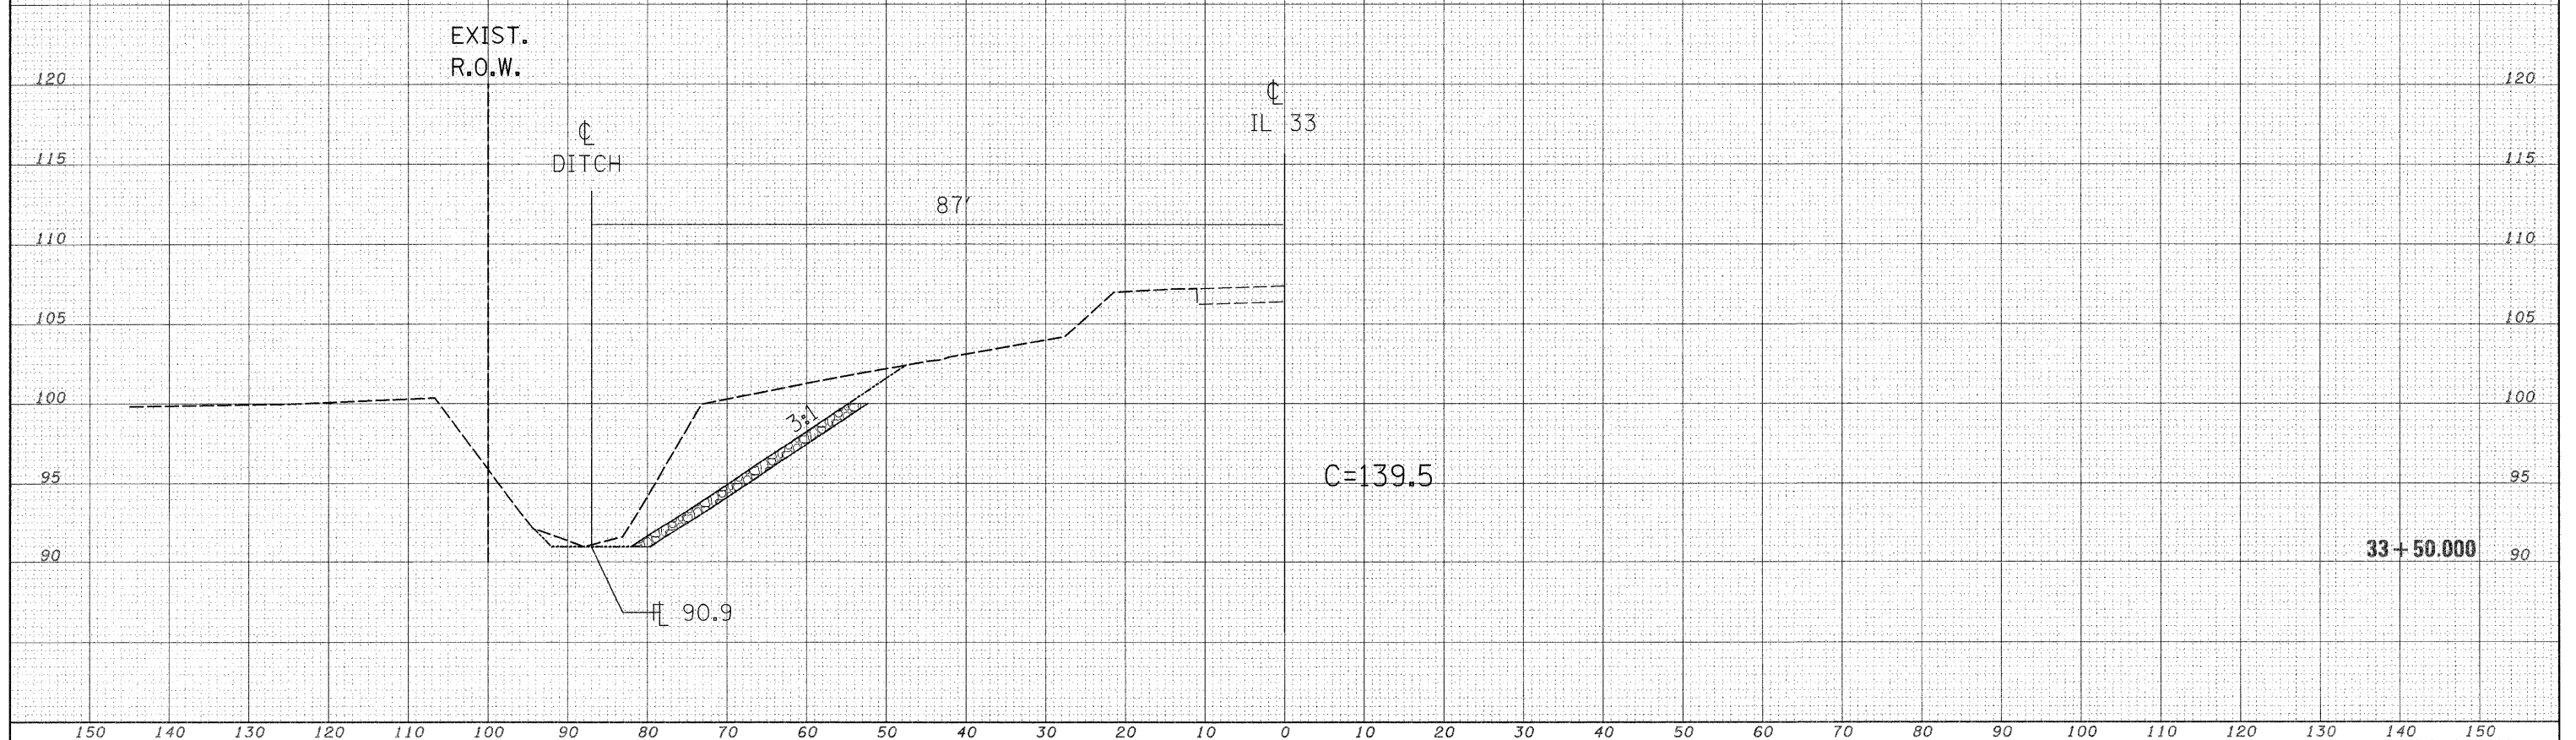

FILE NAME = c:\projects\74292d\sheet\sheet_74292.dgn

USER NAME = o1tmanmm
 PLOT SCALE = 10.0000 "/ IN.
 PLOT DATE = 2/7/2008

DESIGNED - MMO
 DRAWN - MMO
 CHECKED -
 DATE -

REVISED -
 REVISED -
 REVISED -
 REVISED -

**STATE OF ILLINOIS
 DEPARTMENT OF TRANSPORTATION**

SCALE: SHEET NO. OF SHEETS STA. 33+50.000 TO STA. 34+00.000

F.A.P. RTE. 781	SECTION 1081	COUNTY CRAWFORD	TOTAL SHEETS 15	SHEET NO. 14
FED. ROAD DIST. NO. ILLINOIS FED. AID PROJECT			CONTRACT NO. 74292	