


DATE	
BY	
SURVEYED	
TEMPLATE	
NOTE BOOK	
AREAS CHECKED	
NO.	

DATE	
BY	
SURVEYED	
TEMPLATE	
NOTE BOOK	
AREAS CHECKED	
NO.	

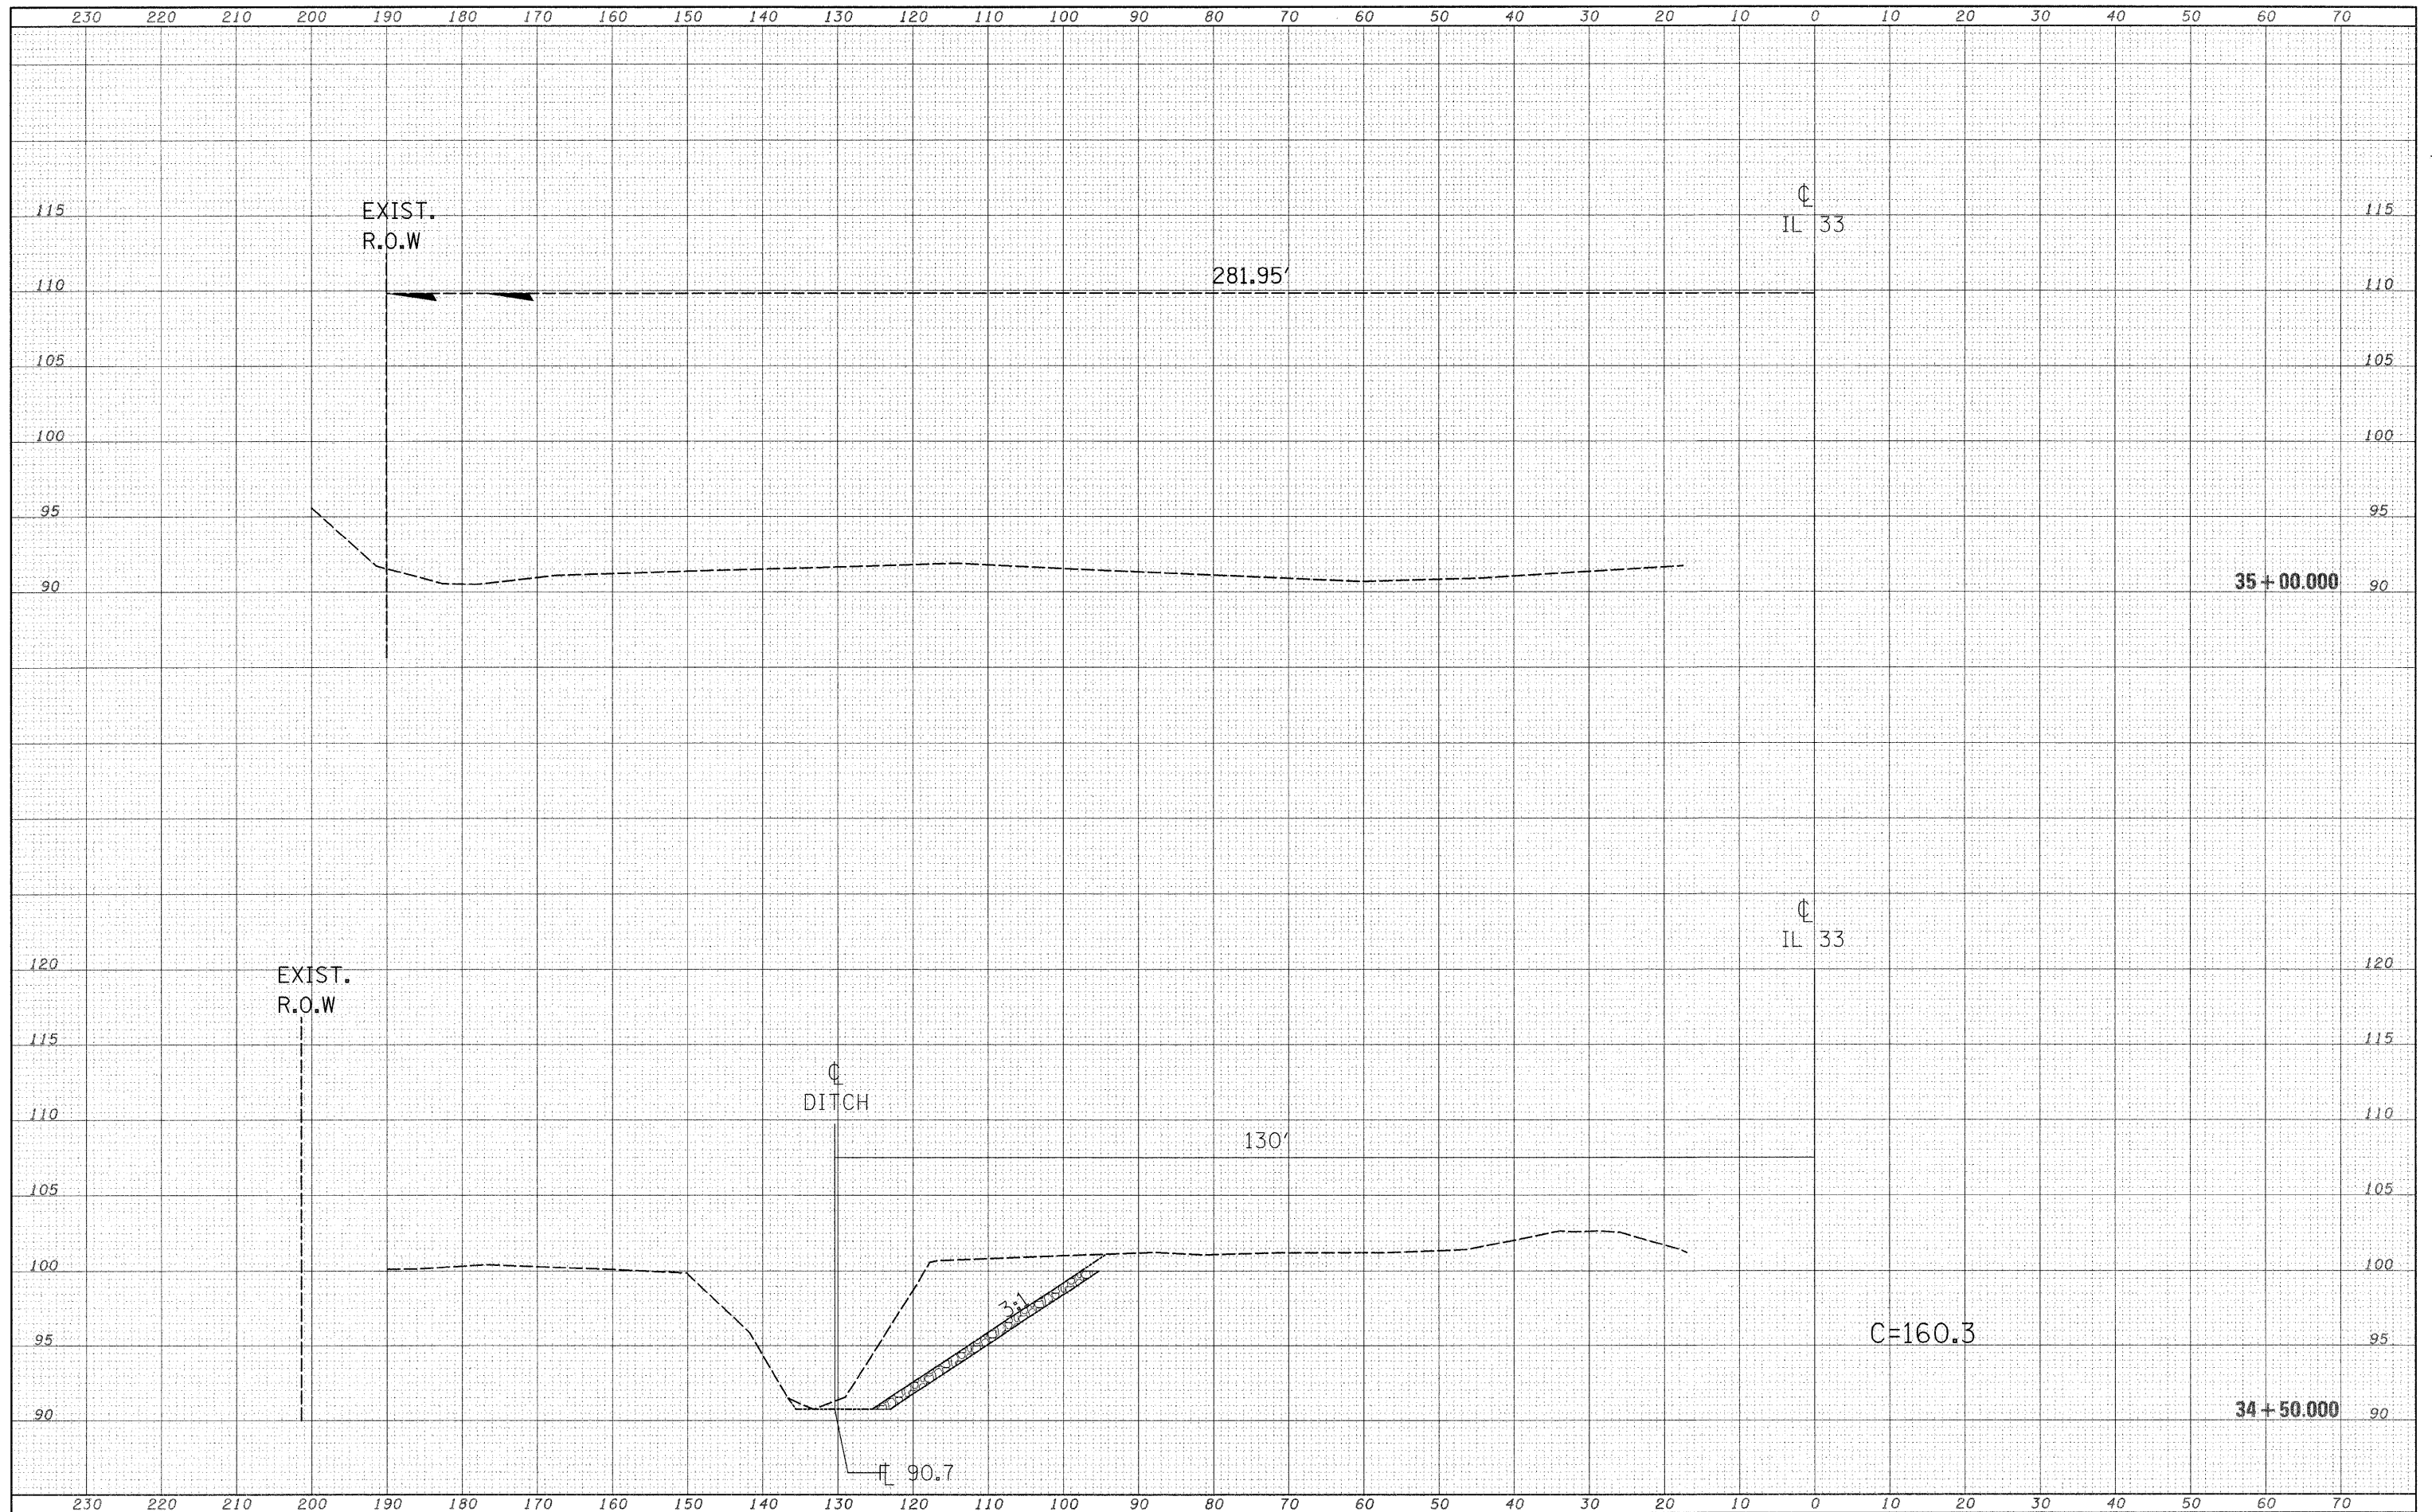

FILE NAME = c:\projects\74292d\ss001sheet.74292.dgn

USER NAME = o1tmann
 PLOT SCALE = 10,0000 ' / IN.
 PLOT DATE = 2/7/2008

DESIGNED - MMO
 DRAWN - MMO
 CHECKED -
 DATE -

REVISED -
 REVISED -
 REVISED -
 REVISED -

**STATE OF ILLINOIS
 DEPARTMENT OF TRANSPORTATION**

SCALE: SHEET NO. OF SHEETS STA. 34+50.00 TO STA. 35+00.00

F.A.P. RTE. 781	SECTION 108I	COUNTY CRAWFORD	TOTAL SHEETS 15	SHEET NO. 15
CONTRACT NO. 74292				
ILLINOIS FED. AID PROJECT				