



F.A.P. RTE.	SECTION	COUNTY	TOTAL SHEETS	SHEET NO.
592	121-1R, 121HVB	ST. CLAIR	239	56
STA.		TO STA.		
FED. ROAD DIST. NO.		ILLINOIS	FED. AID PROJECT	

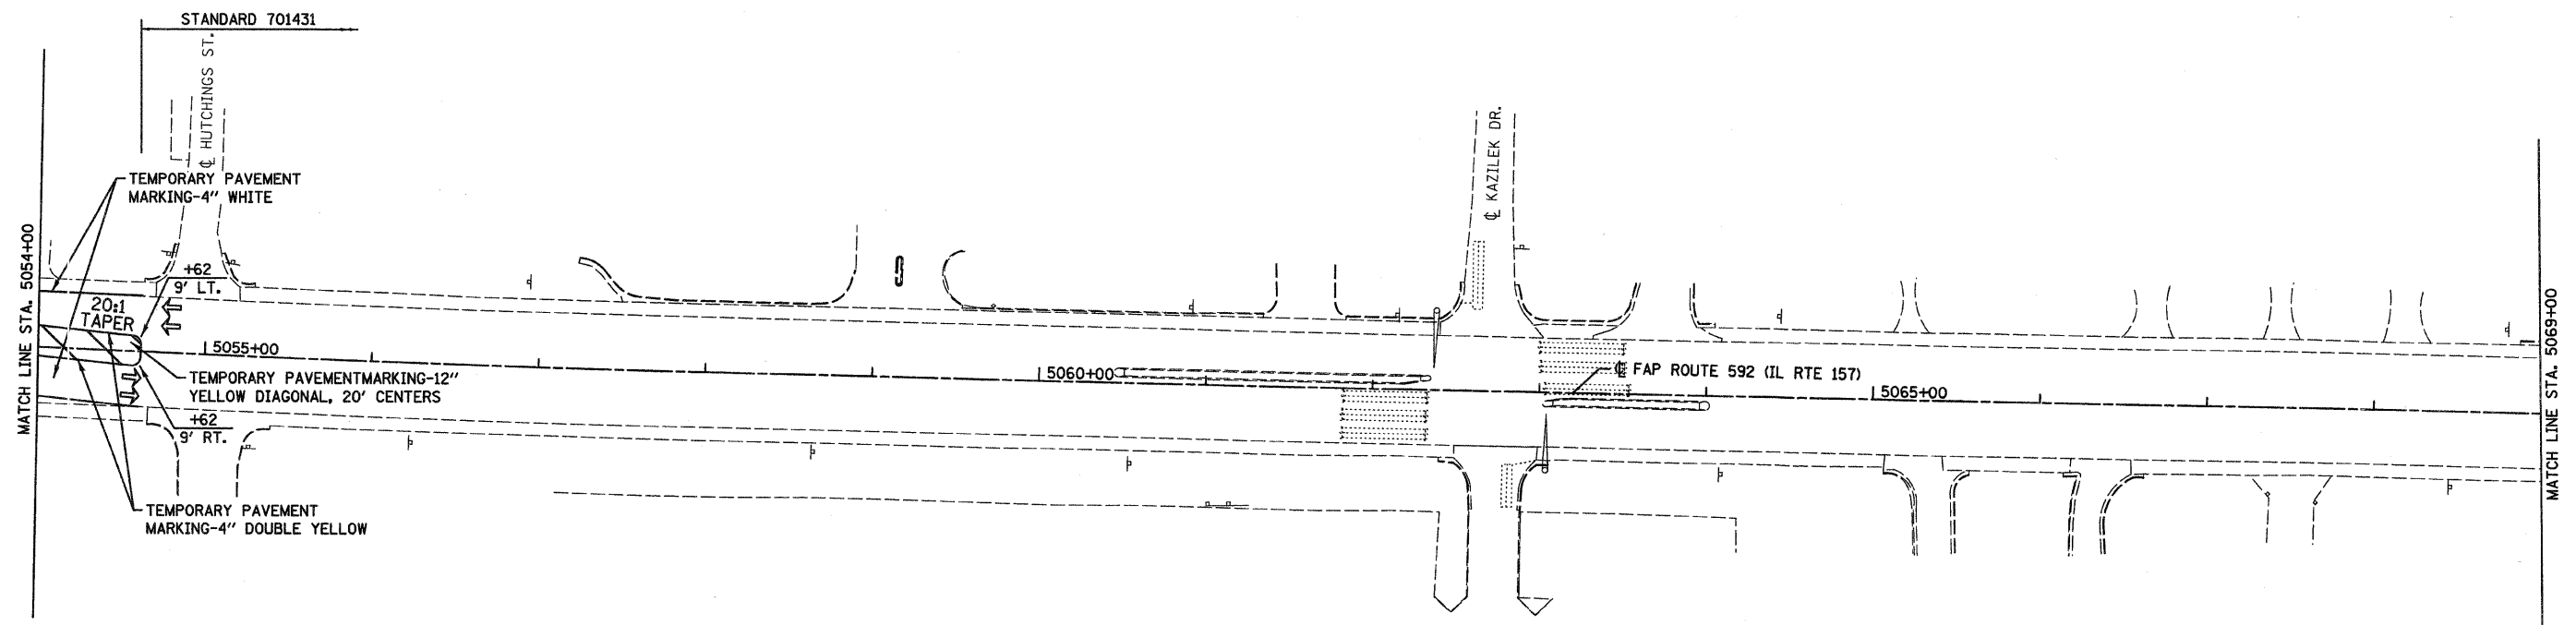

- LEGEND**
- DENOTES WORK AREA FOR THIS STAGE
 - DENOTES TRAFFIC FLOW
 - BARRICADES, TYPE III W. R11-2-4830
 - BARRICADES, TYPE I OR TYPE II
- SEE OVERALL PLAN AND STANDARDS FOR SIGNS AND BARRICADES NOT SHOWN.
- STATIONING REFERENCES PROPOSED IL 157.

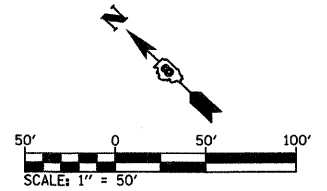

REVISIONS	
NAME	DATE

ILLINOIS DEPARTMENT OF TRANSPORTATION
SUGGESTED STAGES OF CONSTRUCTION AND TRAFFIC CONTROL
 (STAGE 5 DETAIL, 3 OF 3)
 FAP ROUTE 592
 SECTION 121-1R, 121HVB
 ST. CLAIR COUNTY

DRAWN BY:

PLOT DATE = 03/21/2007
 FILE NAME = H:\V\210105\micronstat\Design\10802a.dgn
 PLOT SCALE = 1/8" = 1' / IN.
 USER NAME = GIBSON