



F.A.P. RTE.	SECTION	COUNTY	TOTAL SHEETS	SHEET NO.
592	121-1R, 121HWB	ST. CLAIR	239	73
STA. 5024+00 TO STA. 5039+00				
FED. ROAD DIST. NO. ILLINOIS FED. AID PROJECT				

PLAN	BY	DATE
REVISIONS		
NO.		
DATE		
BY		
CHECKED		
DATE		
BY		
FILE NAME		
NO.		

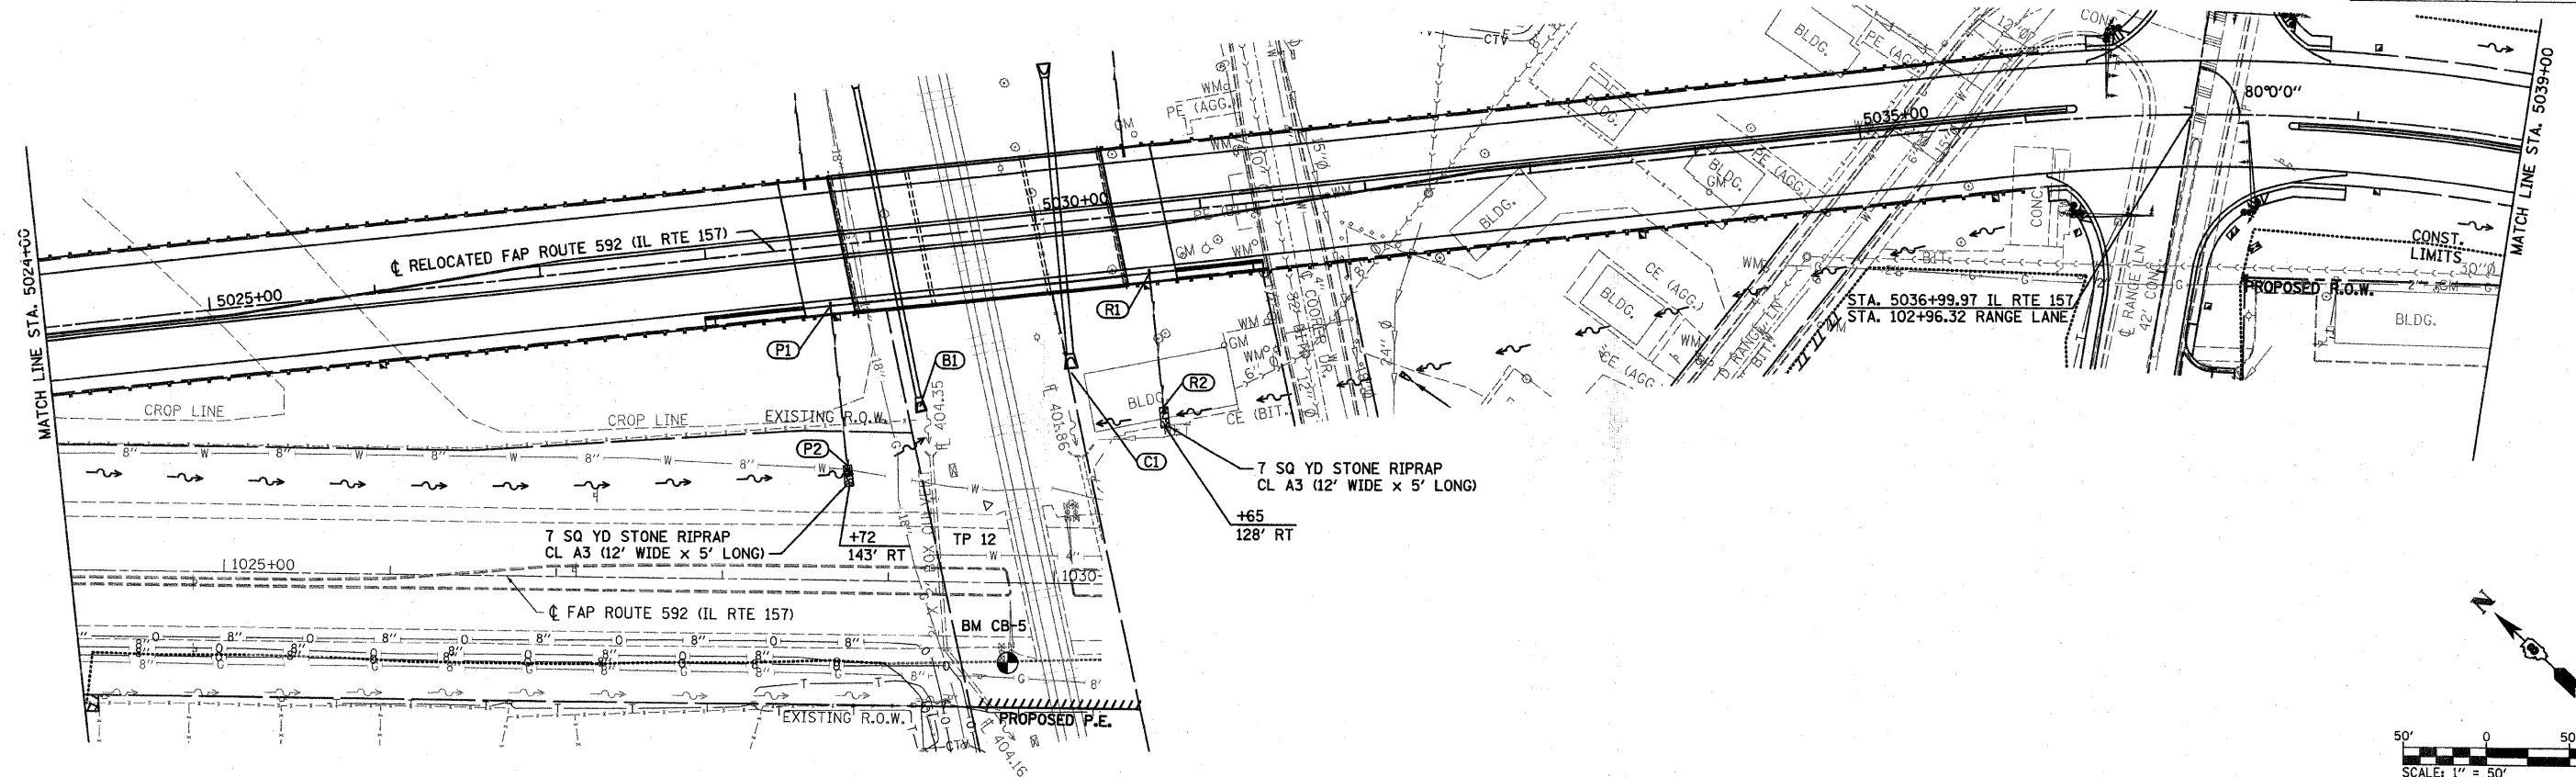

PROFILE	BY	DATE
REVISIONS		
NO.		
DATE		
BY		
CHECKED		
DATE		
BY		
FILE NAME		
NO.		

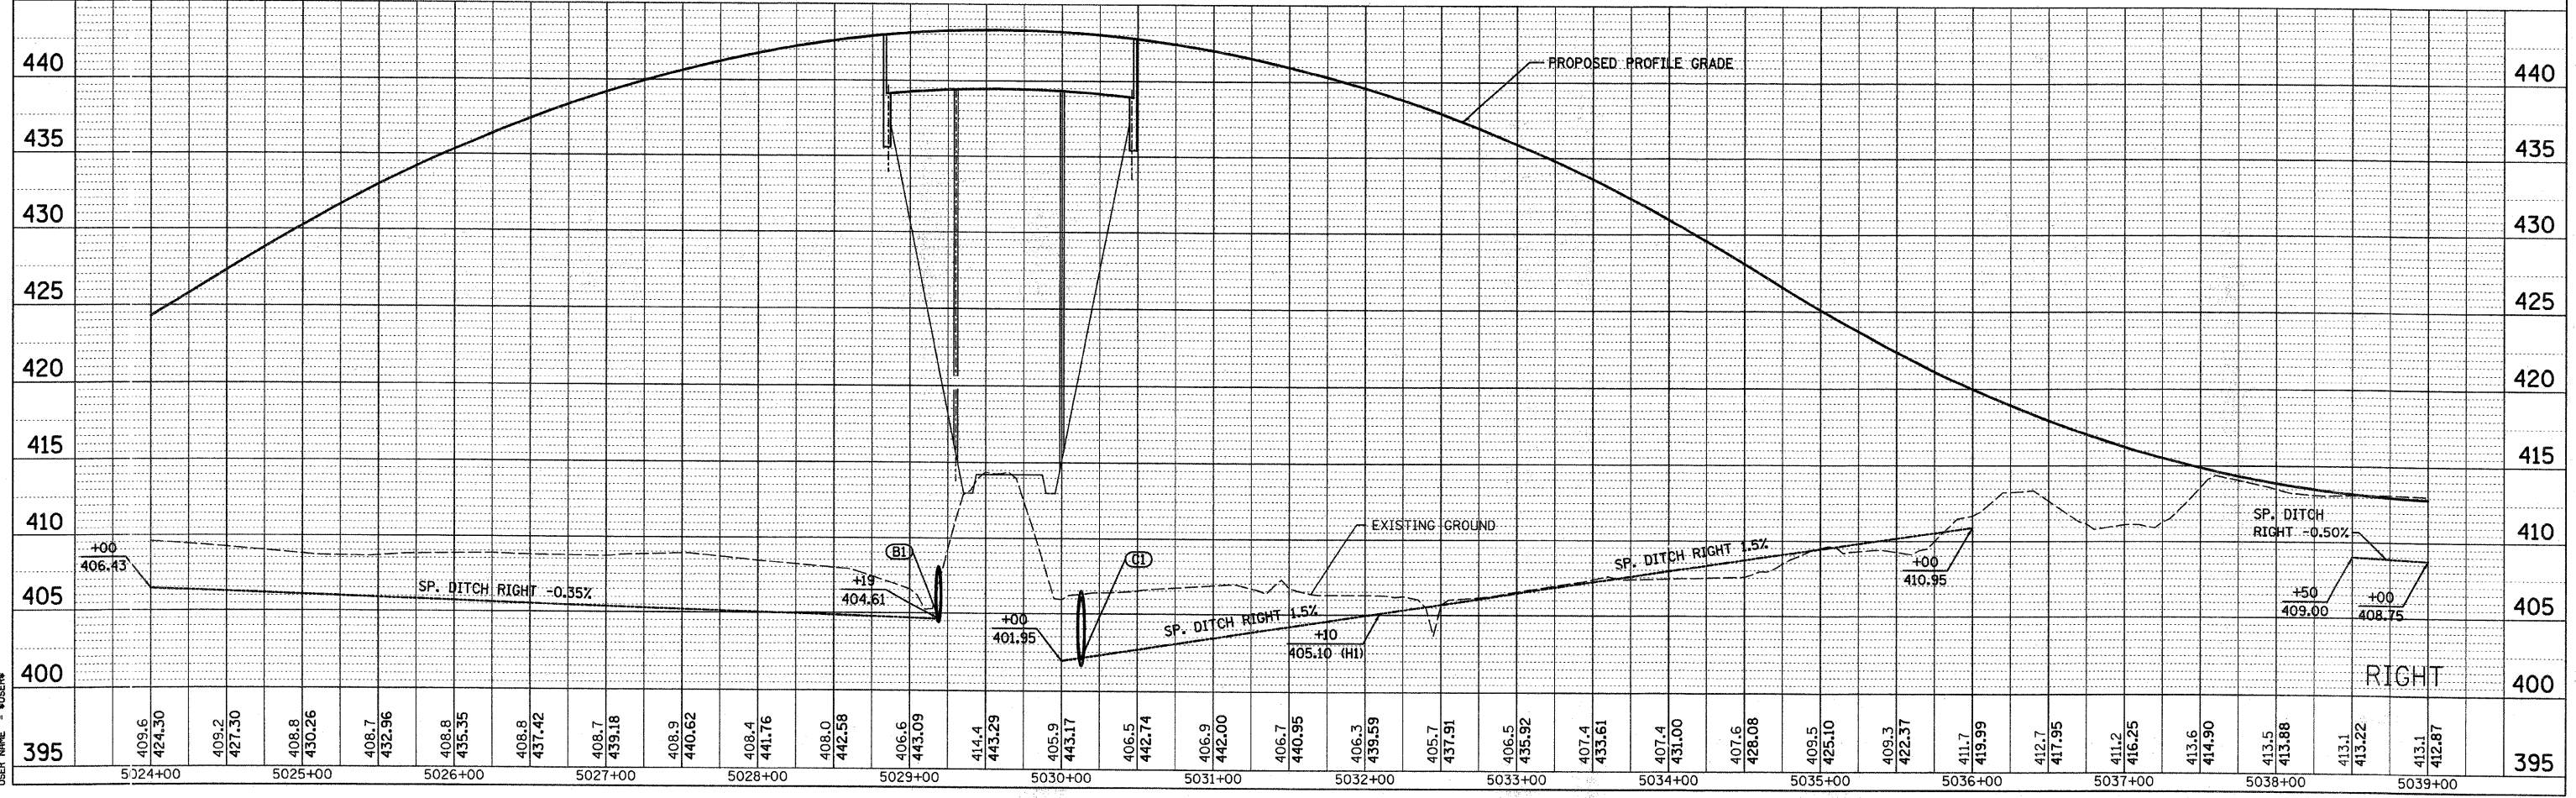

PLOT DATE = 1/22/2008
 PLOT SCALE = 1/4" = 10' (VERTICAL) / 1" = 100' (HORIZONTAL)
 USER NAME = MUSER