
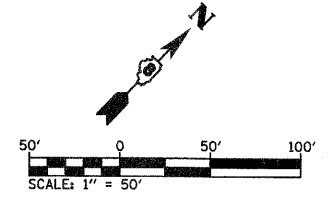


| F.A.P. RTE. | SECTION | COUNTY | TOTAL SHEETS | SHEET NO. |
|---------------------|----------------|-------------------|------------------|-----------|
| 592 | 121-1R, 121HVB | ST. CLAIR | 239 | 77 |
| STA. 401+50.00 | | TO STA. 405+57.25 | | |
| FED. ROAD DIST. NO. | | ILLINOIS | FED. AID PROJECT | |

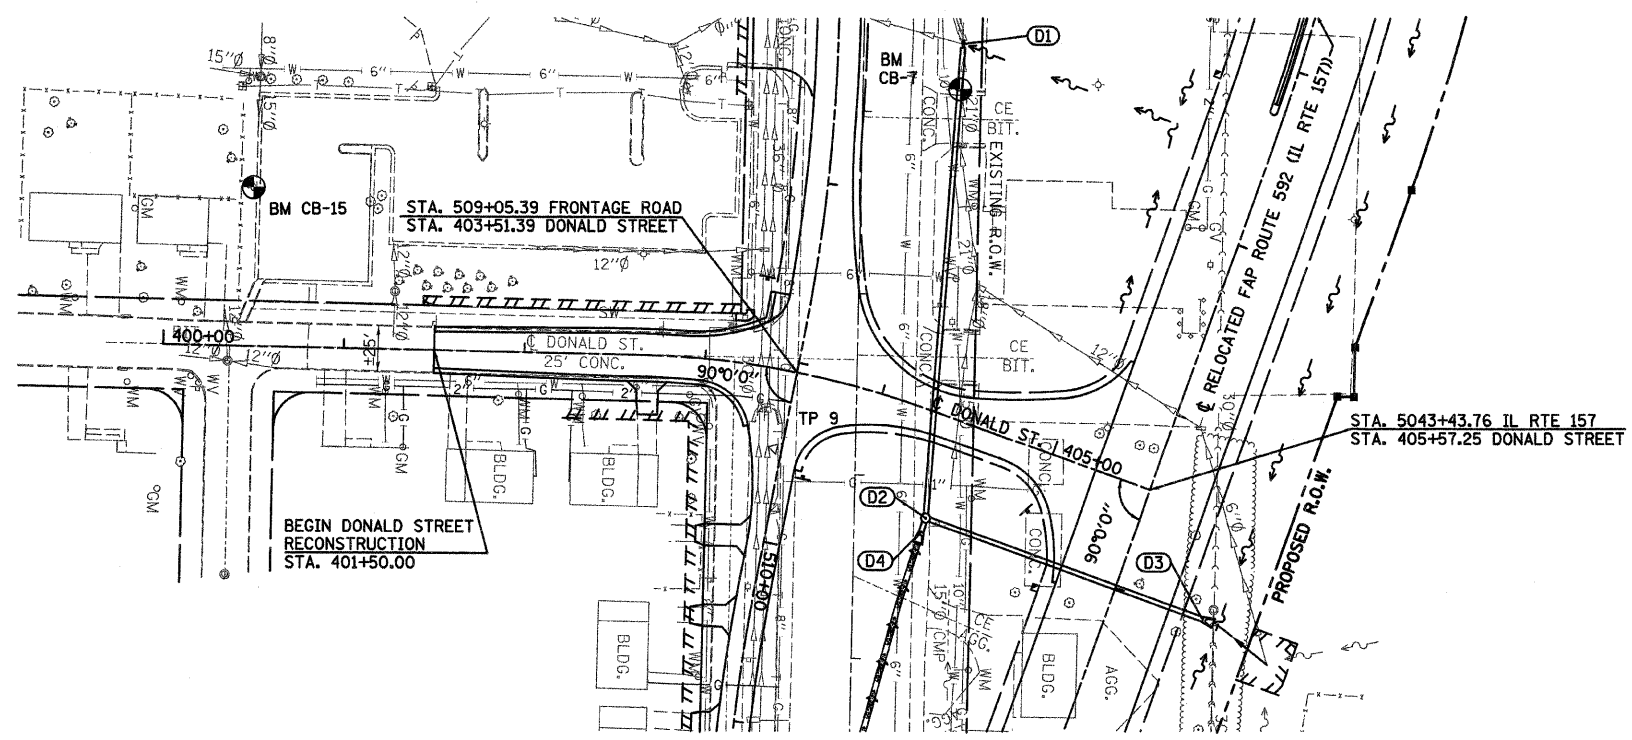

| PLAN | DATE |
|-------------------|------|
| SURVEYED | |
| ALIGNMENT CHECKED | |
| PLAN CHECKED | |
| NOTE BOOK NO. | |

| PROFILE | DATE |
|-----------------------------|------|
| SURVEYED | |
| GRADES CHECKED | |
| STRUCTURE NOTATIONS CHECKED | |
| NOTE BOOK NO. | |

PLOT DATE = 03/21/2007
 FILE NAME = H:\P\2005\Microstation\Design\p101.dgn
 USER NAME = BUSER

