
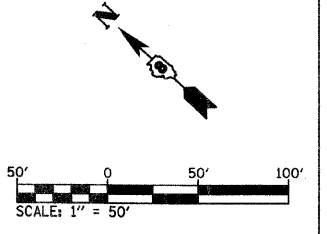


F.A.P. RTE.	SECTION	COUNTY	TOTAL SHEETS	SHEET NO.
592	121-1R, 121HVB	ST. CLAIR	239	79
STA. 300+12.50		TO STA. 308+75.47		
FED. ROAD DIST. NO.	ILLINOIS	FED. AID PROJECT		

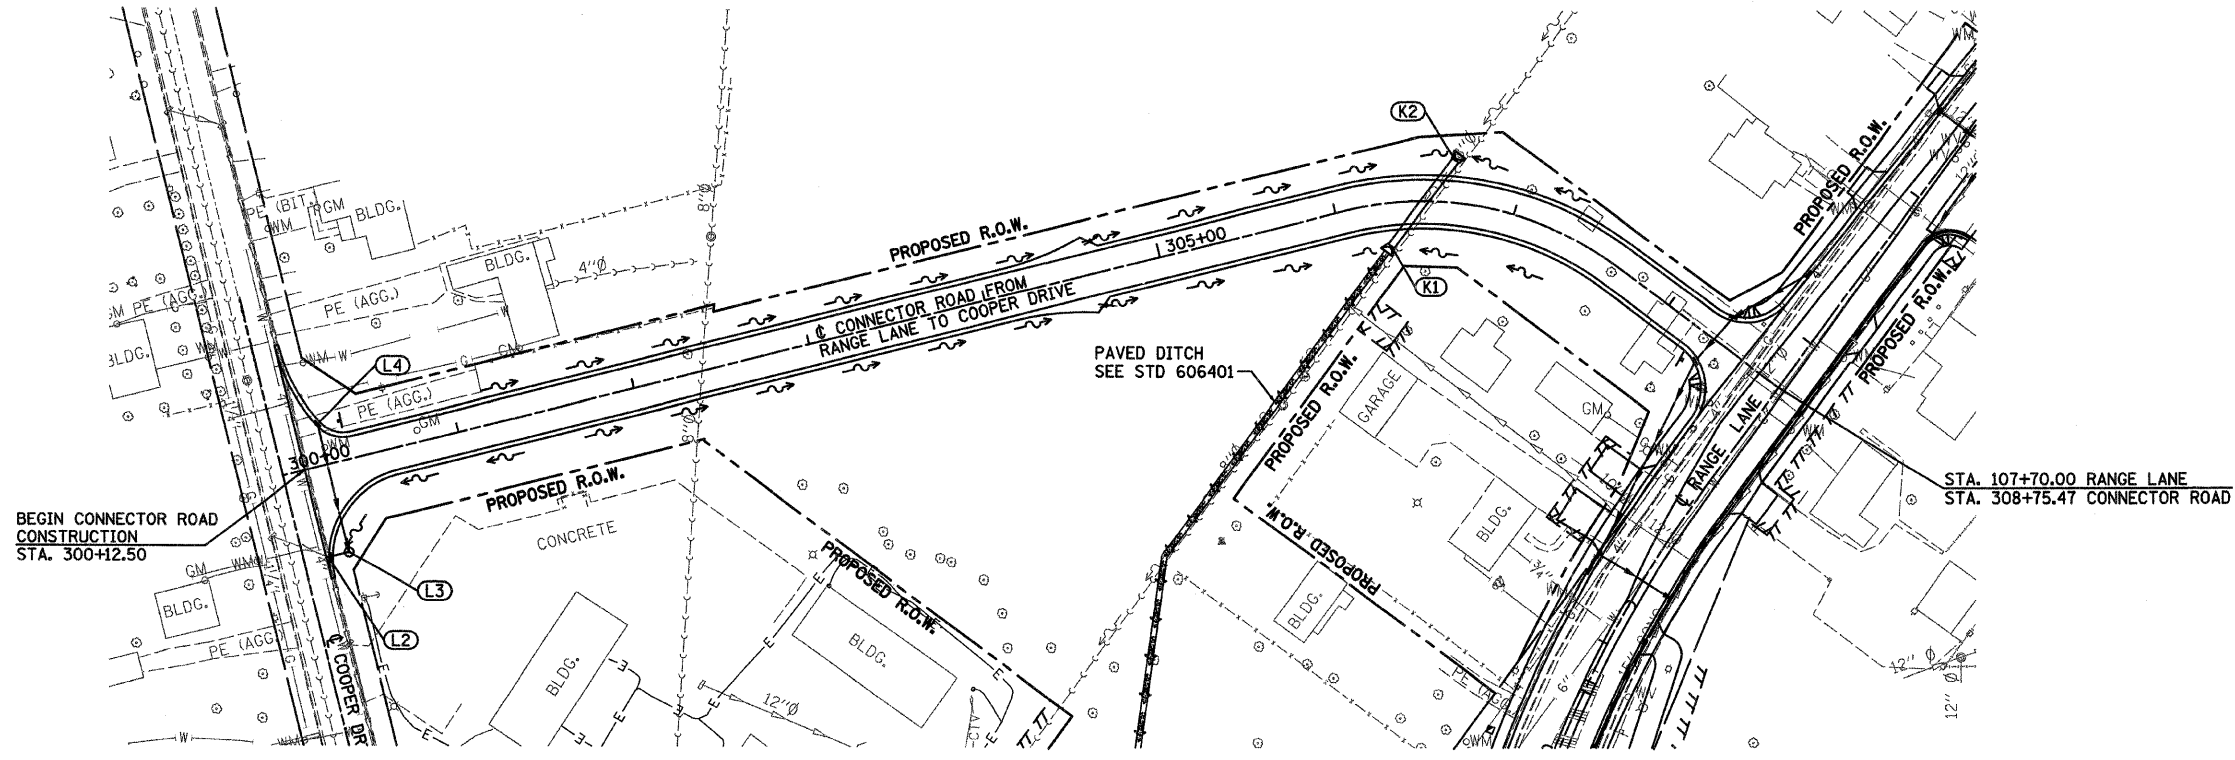

PLAN	DATE
SURVEYED	
ALIGNED	
CHECKED	
NOTE BOOK	
NO.	

PROFILE	DATE
SURVEYED	
GRADES CHECKED	
NOTE BOOK	
NO.	

PLOT DATE = 8/31/2007
 FILE NAME = H:\P2005\Projects\Design\drain\plan.dgn
 USER NAME = MUSENA

