


PAP. ROUTE	SECTION	COUNTY	TOTAL SHEETS	SHEET NO.
592	121-1R, 121HVB	ST. CLAIR	239	85
STA. 5039+00		TO STA. 5053+00		
PAVEMENT REMOVAL SHEETS				

PLAN	SURVEYED	DATE
NOTE BOOK	ALIGNED	BY
NO.	RT. OF WAY CHECKED	
	PAID FILE NAME	

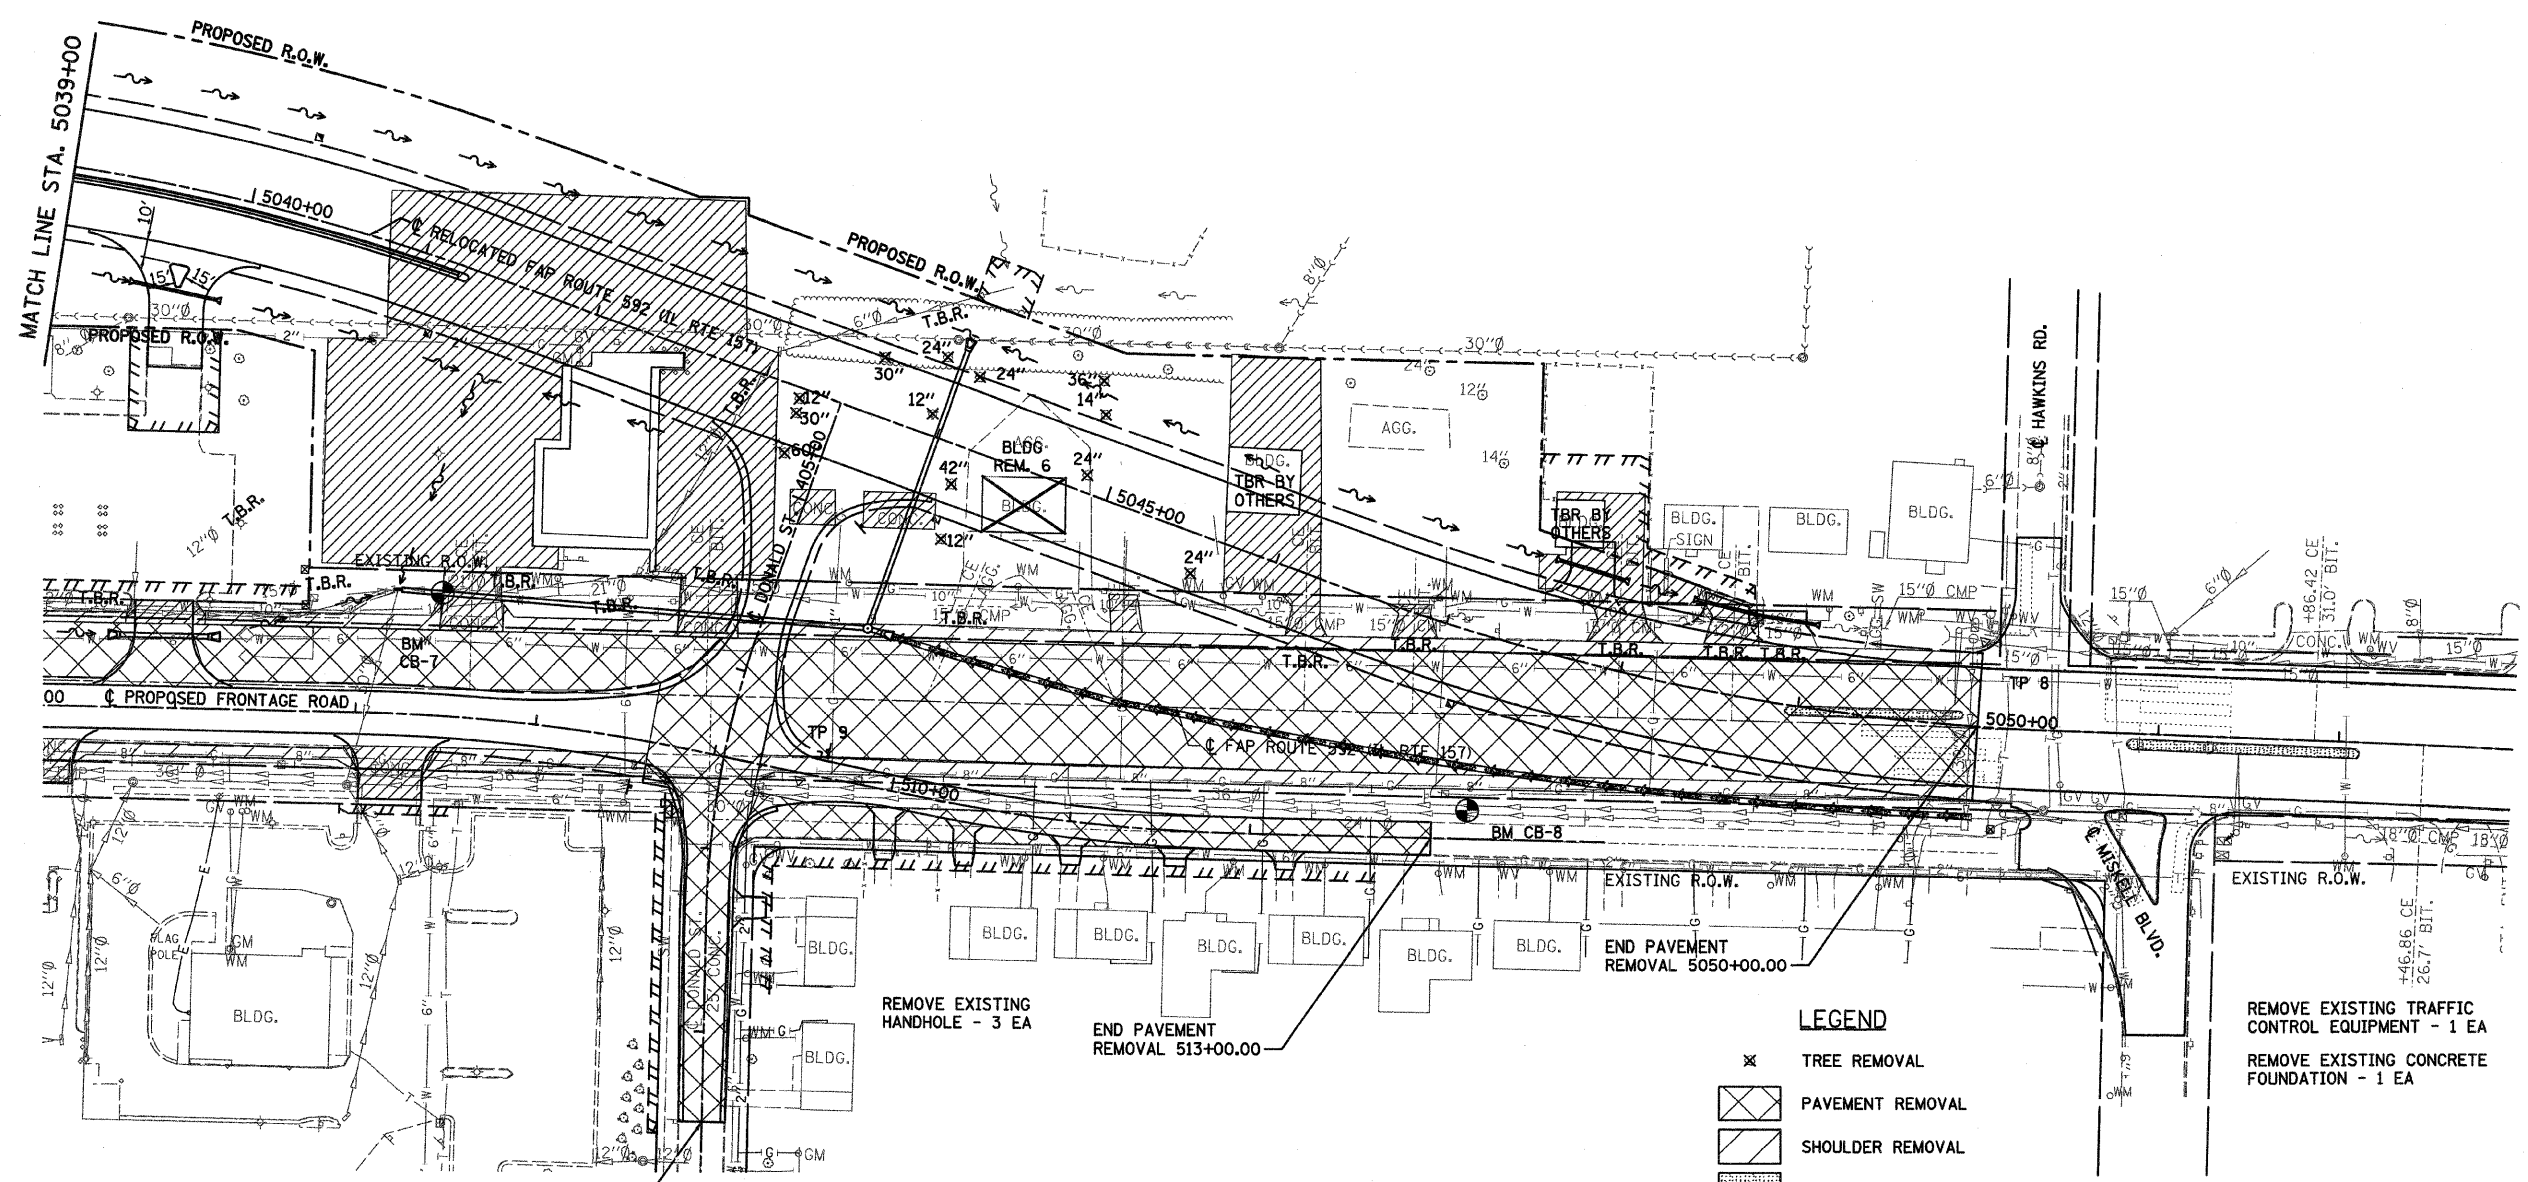


LEGEND

- ✕ TREE REMOVAL
- [Hatched Box] PAVEMENT REMOVAL
- [Hatched Box] SHOULDER REMOVAL
- [Hatched Box] MEDIAN REMOVAL
- [Hatched Box] DRIVEWAY REMOVAL
- [Hatched Box] SIDEWALK REMOVAL

SEE REMOVAL SCHEDULES FOR QUANTITIES

REMOVE EXISTING TRAFFIC CONTROL EQUIPMENT - 1 EA
 REMOVE EXISTING CONCRETE FOUNDATION - 1 EA

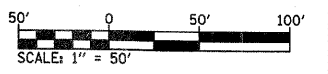

PLOT DATE = 03/22/2007
 FILE NAME = H:\P\21015\Notes\Design\Temp\001.dgn
 USER NAME = USER