
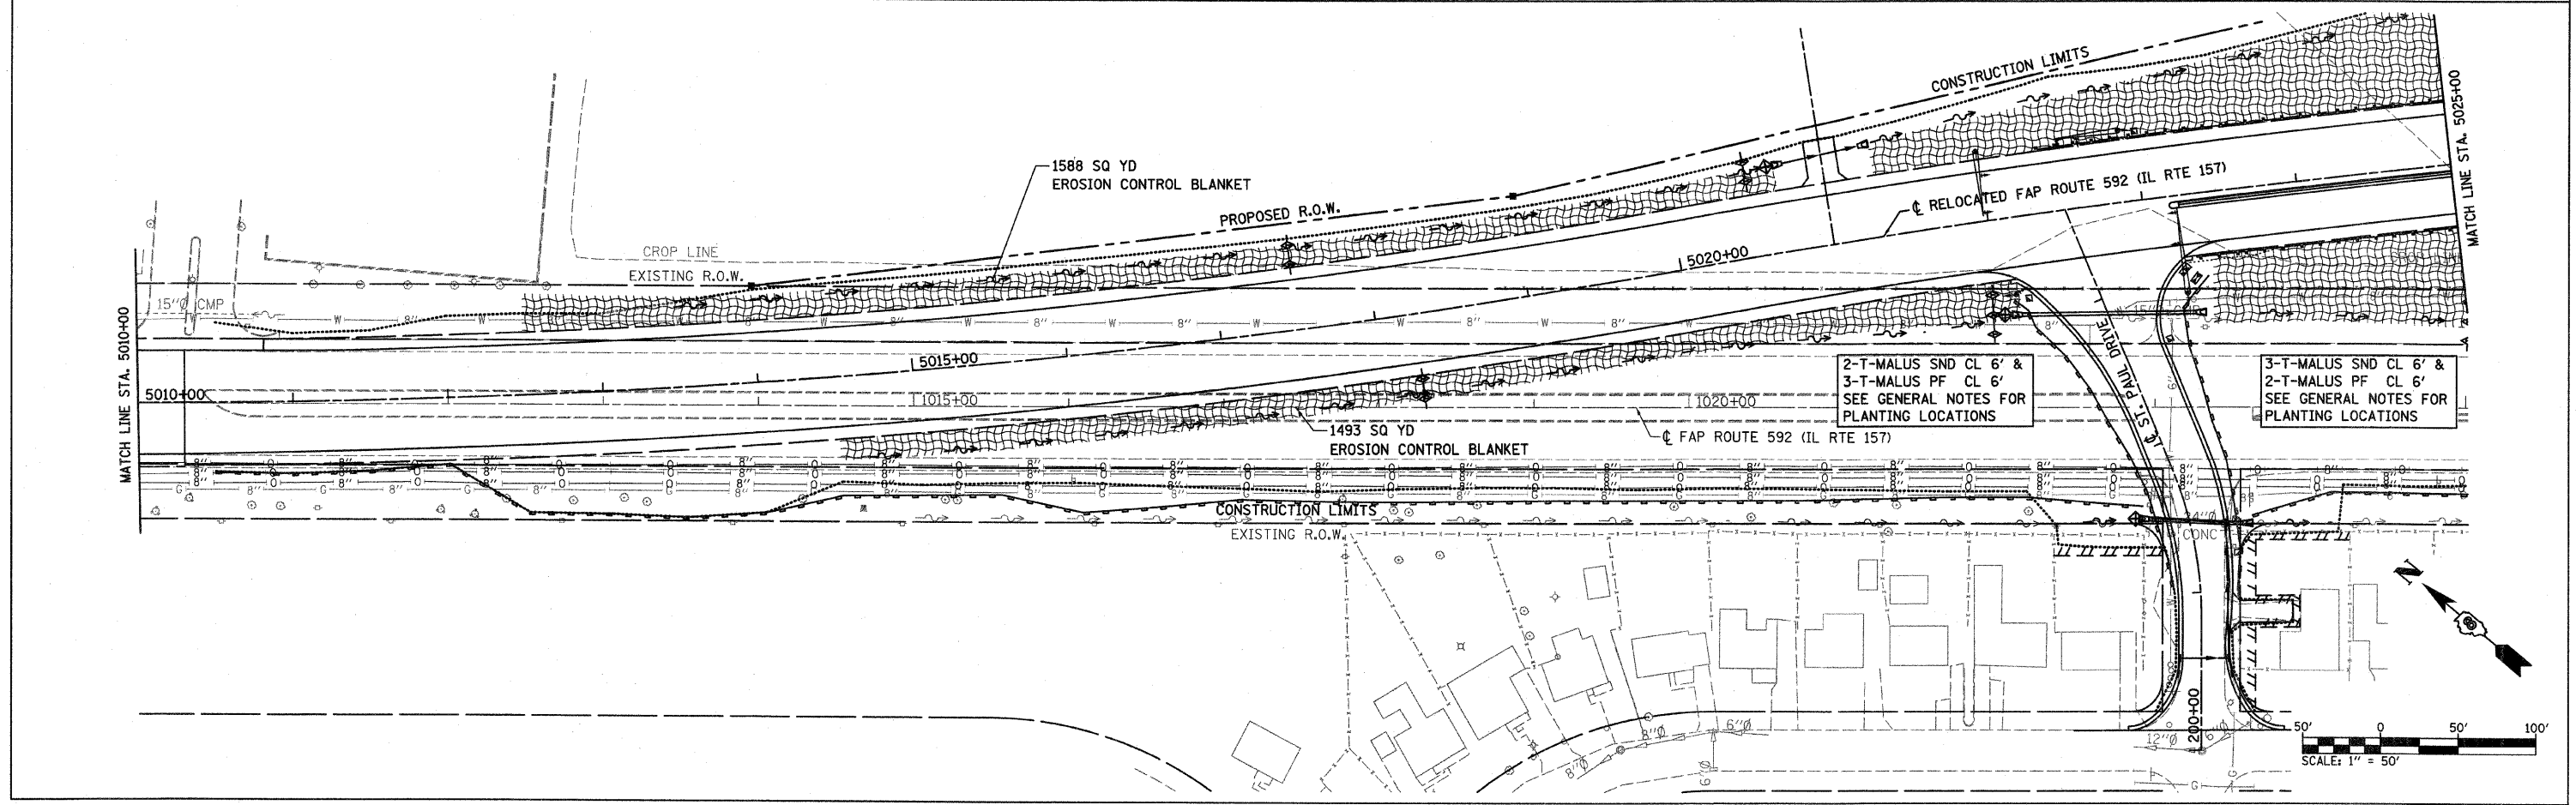


FAP ROUTE	SECTION	COUNTY	TOTAL SHEETS	SHEET NO
592	121-1R, 121HVB	ST. CLAIR	239	124

STORM WATER POLLUTION PREVENTION PLAN

PLAN	DATE
SURVEYED	
PLOTTED	
CHECKED	
REVISIONS	
NO. _____	DATE _____
BY _____	
NOTE BOOK	
NO. _____	
CADD FILE NAME	

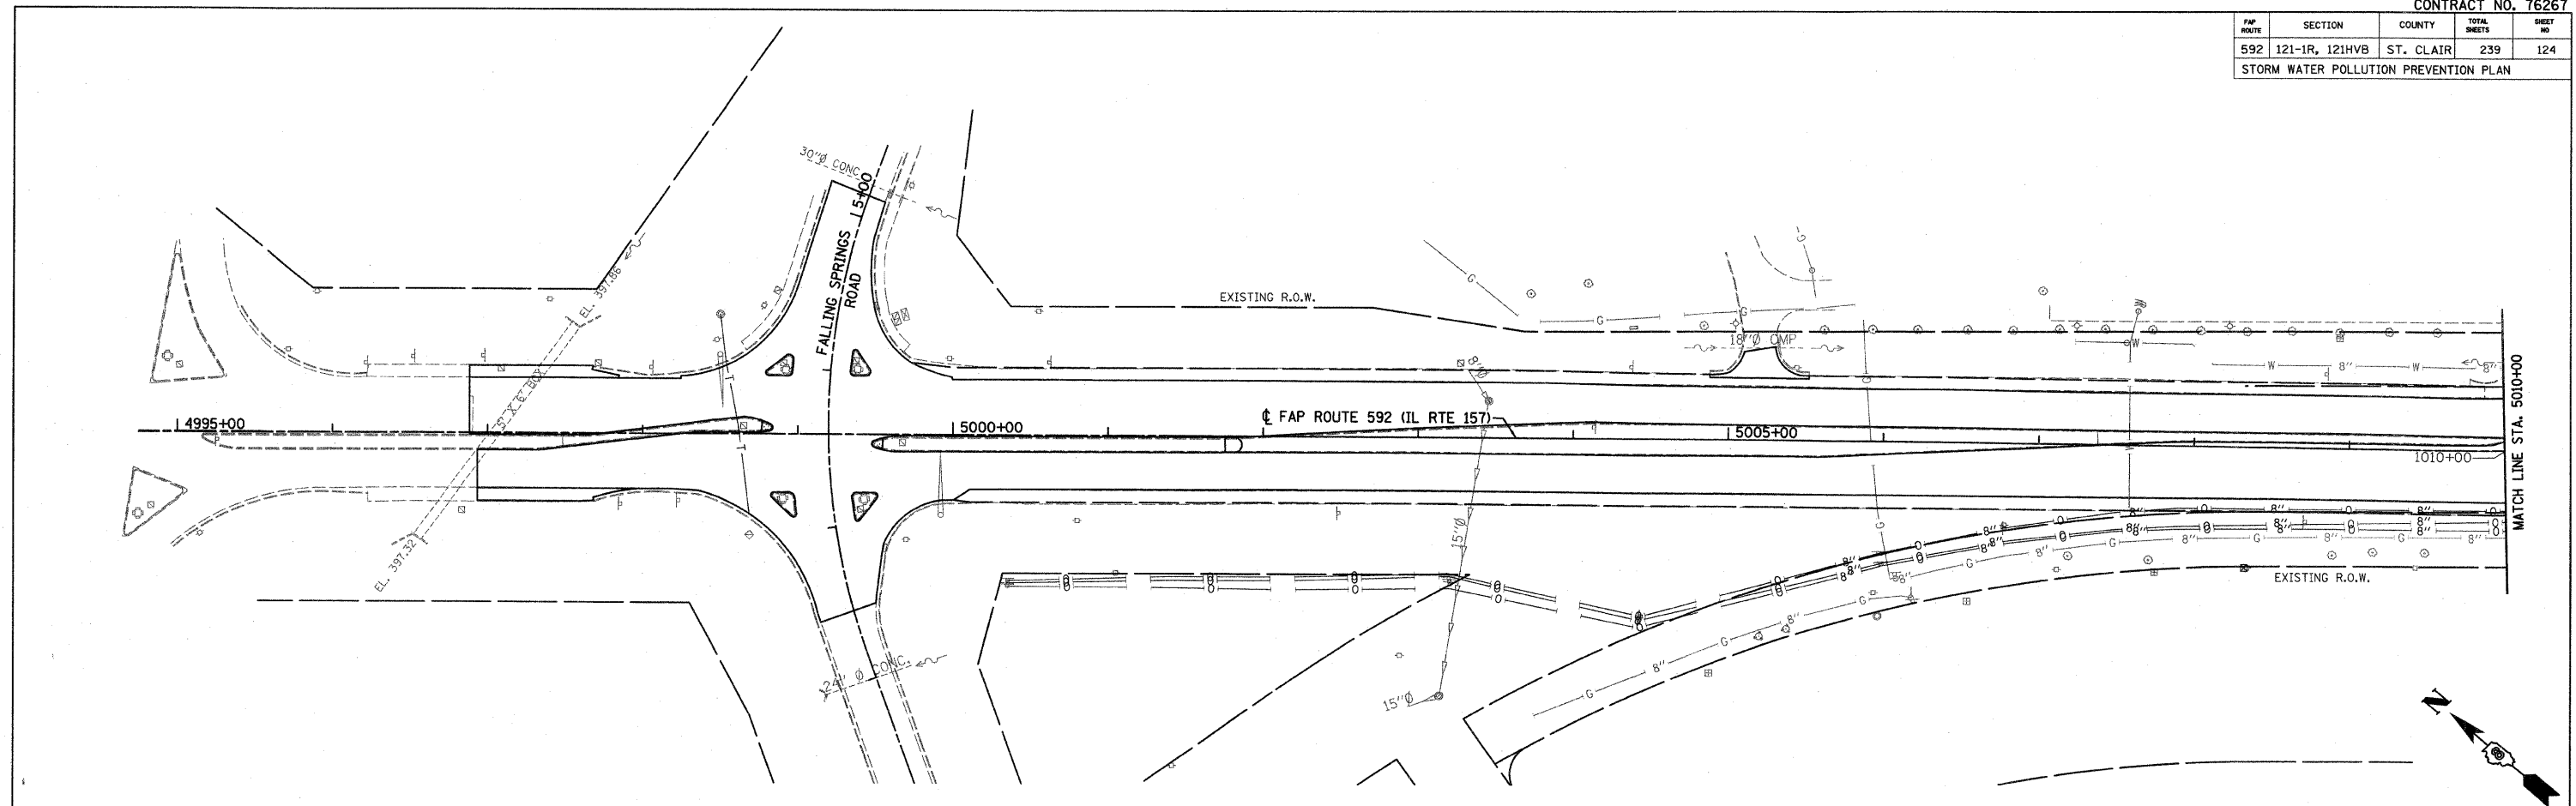

PLOT DATE = 1/30/2008
 FILE NAME = H:\P\21015\Microstat\Design\erosion.dgn
 PLOT SCALE = 50.0000000 / IN.
 USER NAME = USER