



F.A.P. RTE.	SECTION	COUNTY	TOTAL SHEETS	SHEET NO.
592	121-1R, 121HVB	ST. CLAIR	239	128
TRAFFIC SIGNALS - ST. PAUL DRIVE				
FED. ROAD DIST. NO.	ILLINOIS	FED. AID PROJECT		

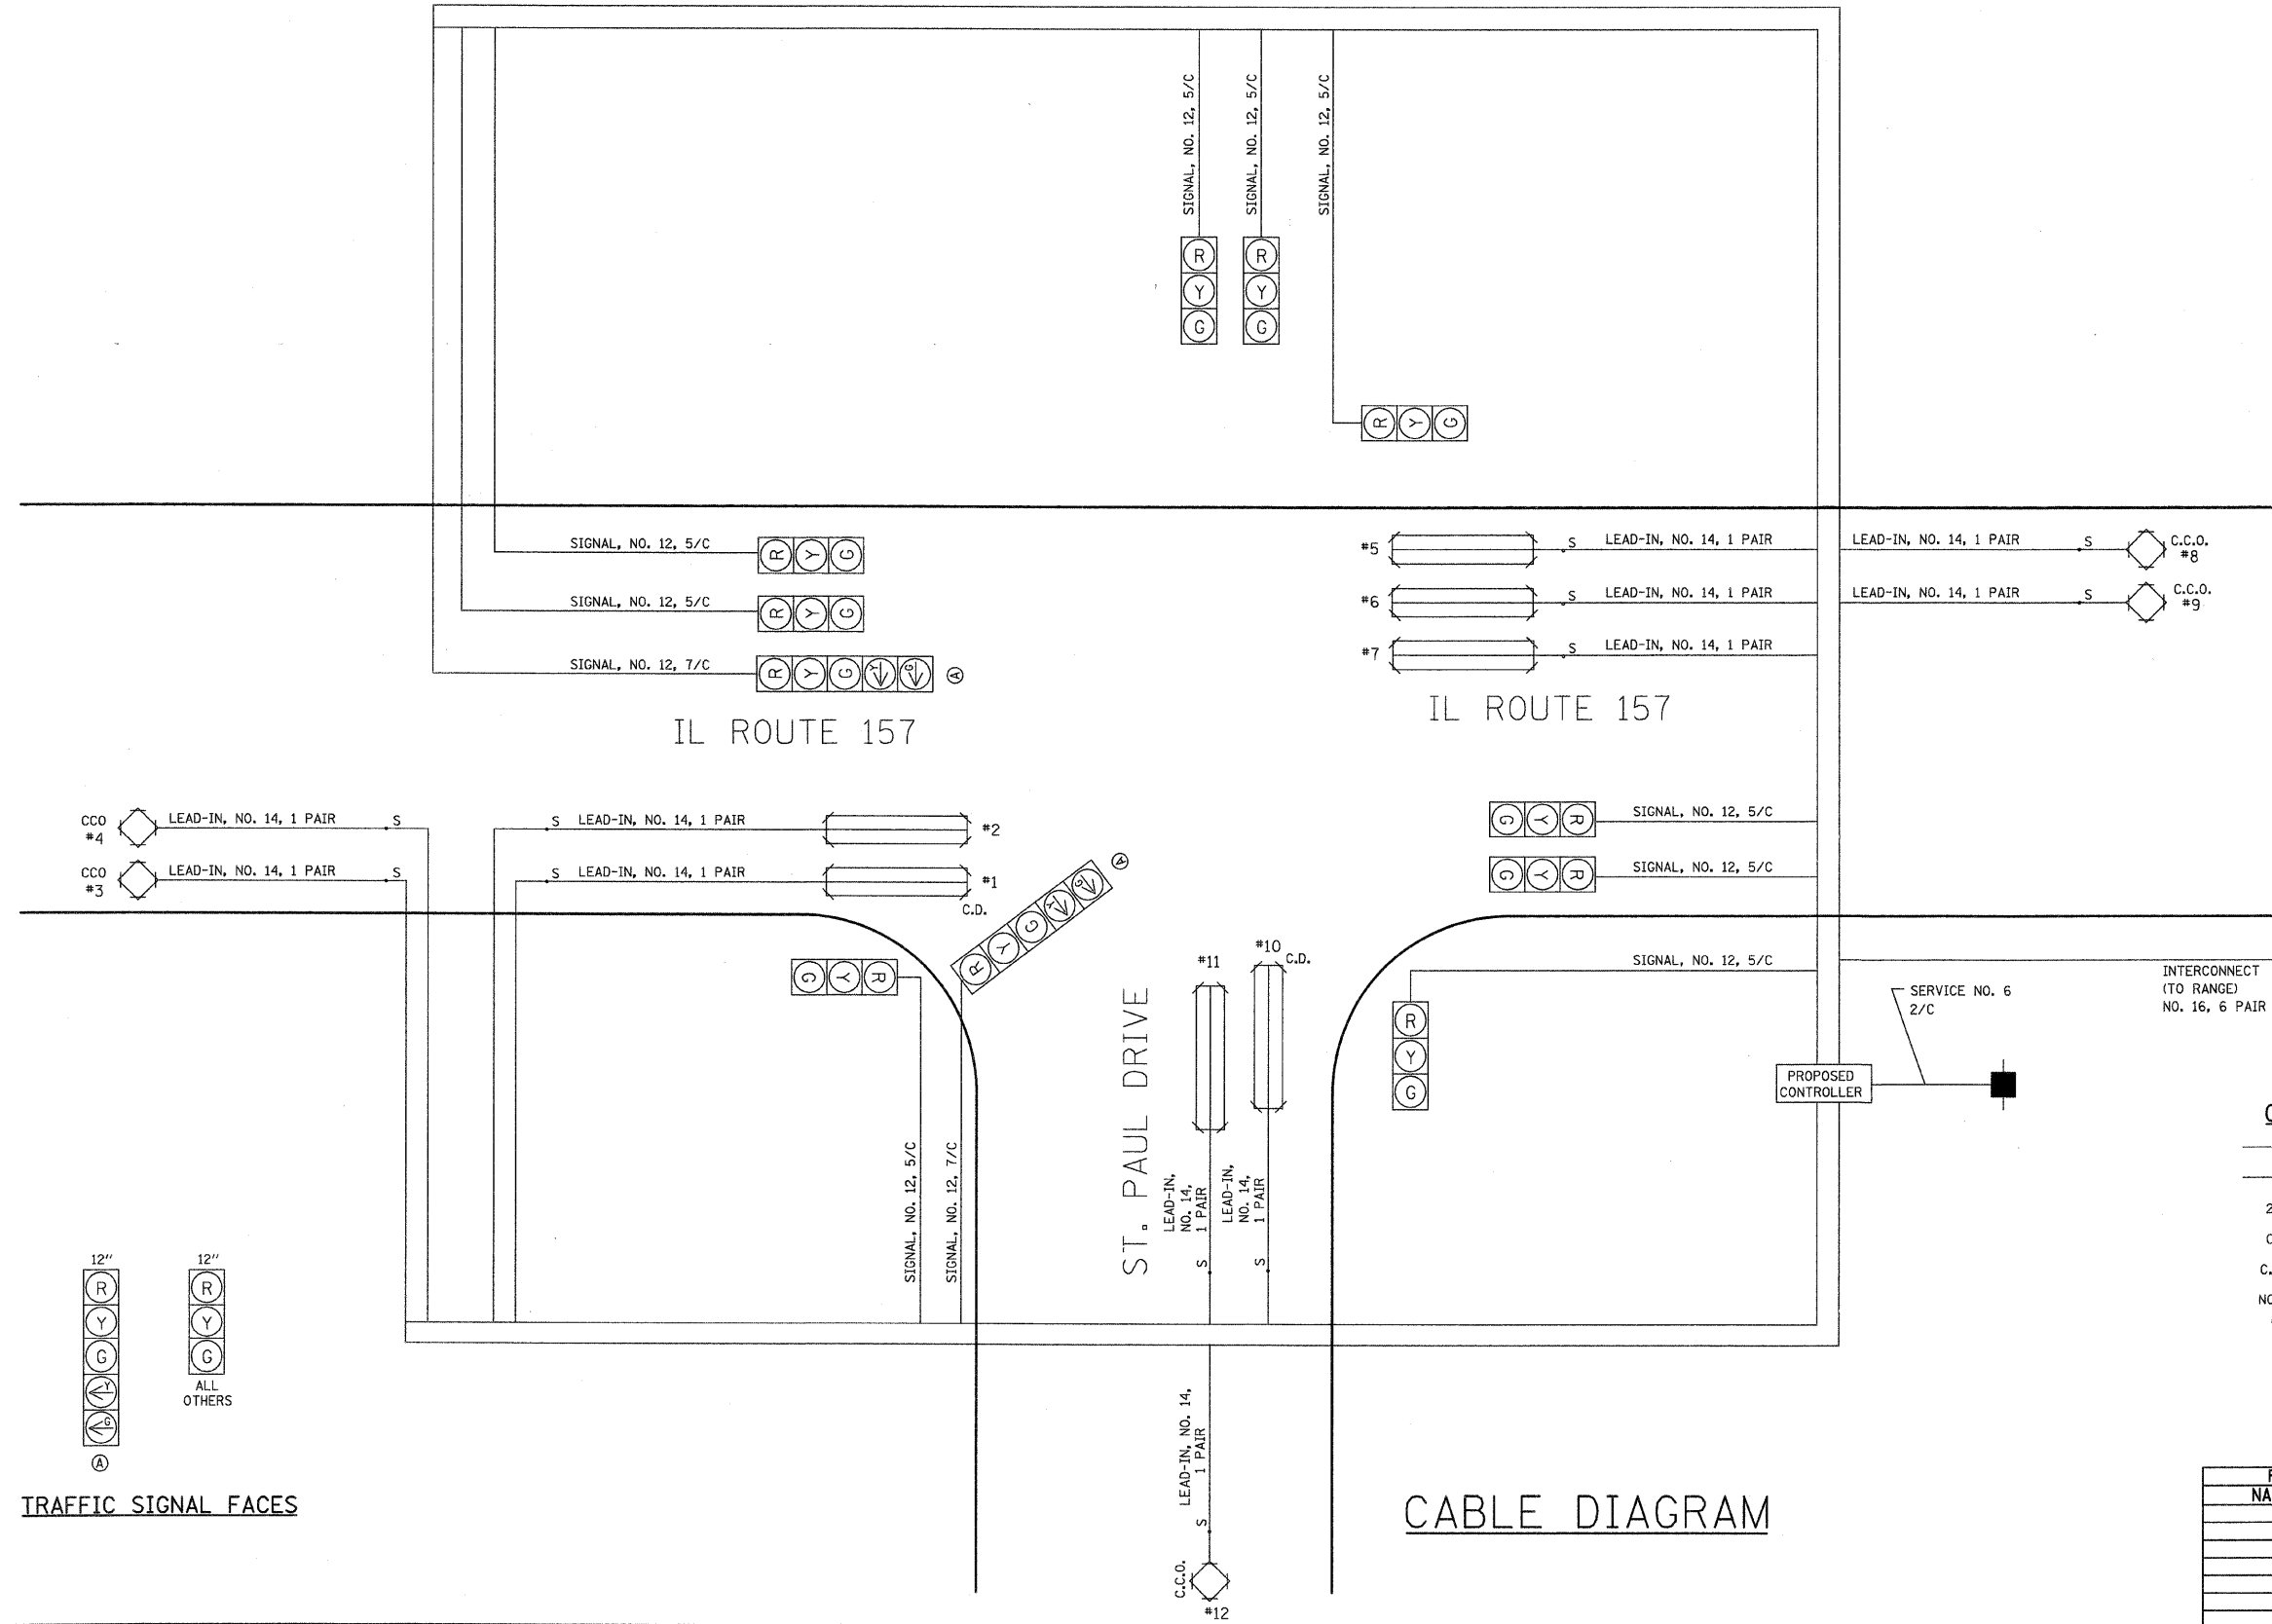

CABLE DIAGRAM LEGEND

- ELECTRIC CABLE IN CONDUIT
- S CABLE SPLICE (SEE GENERAL NOTES)
- 2/C INDICATES NUMBER OF CONDUCTORS IN CABLE
- C.D. CALL DELAY (SEE GENERAL NOTES)
- C.C.O. CALL CARRY OVER (SEE GENERAL NOTES)
- NO. 6 INDICATES AMERICAN WIRE (AWG) SIZE 6
- #6 LOOP DETECTOR NUMBER

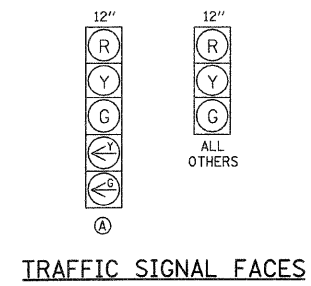

CABLE DIAGRAM

REVISIONS	
NAME	DATE

ILLINOIS DEPARTMENT OF TRANSPORTATION

TRAFFIC SIGNALS

FAP ROUTE 592
SECTION 121-1R, 121HVB
ST. CLAIR COUNTY

DRAWN BY:

PLOT DATE = 8/21/2007
FILE NAME = H:\V\2005\Whorrest\Design\egp\0811.dgn
PLOT SCALE = 2000000 / IN.
USER NAME = PUSCH