



F.A.P. RTE.	SECTION	COUNTY	TOTAL SHEETS	SHEET NO.
592	121-1R, 121HVB	ST. CLAIR	239	130
TRAFFIC SIGNALS - RANGE LANE				
FED. ROAD DIST. NO.			ILLINOIS FED. AID PROJECT	

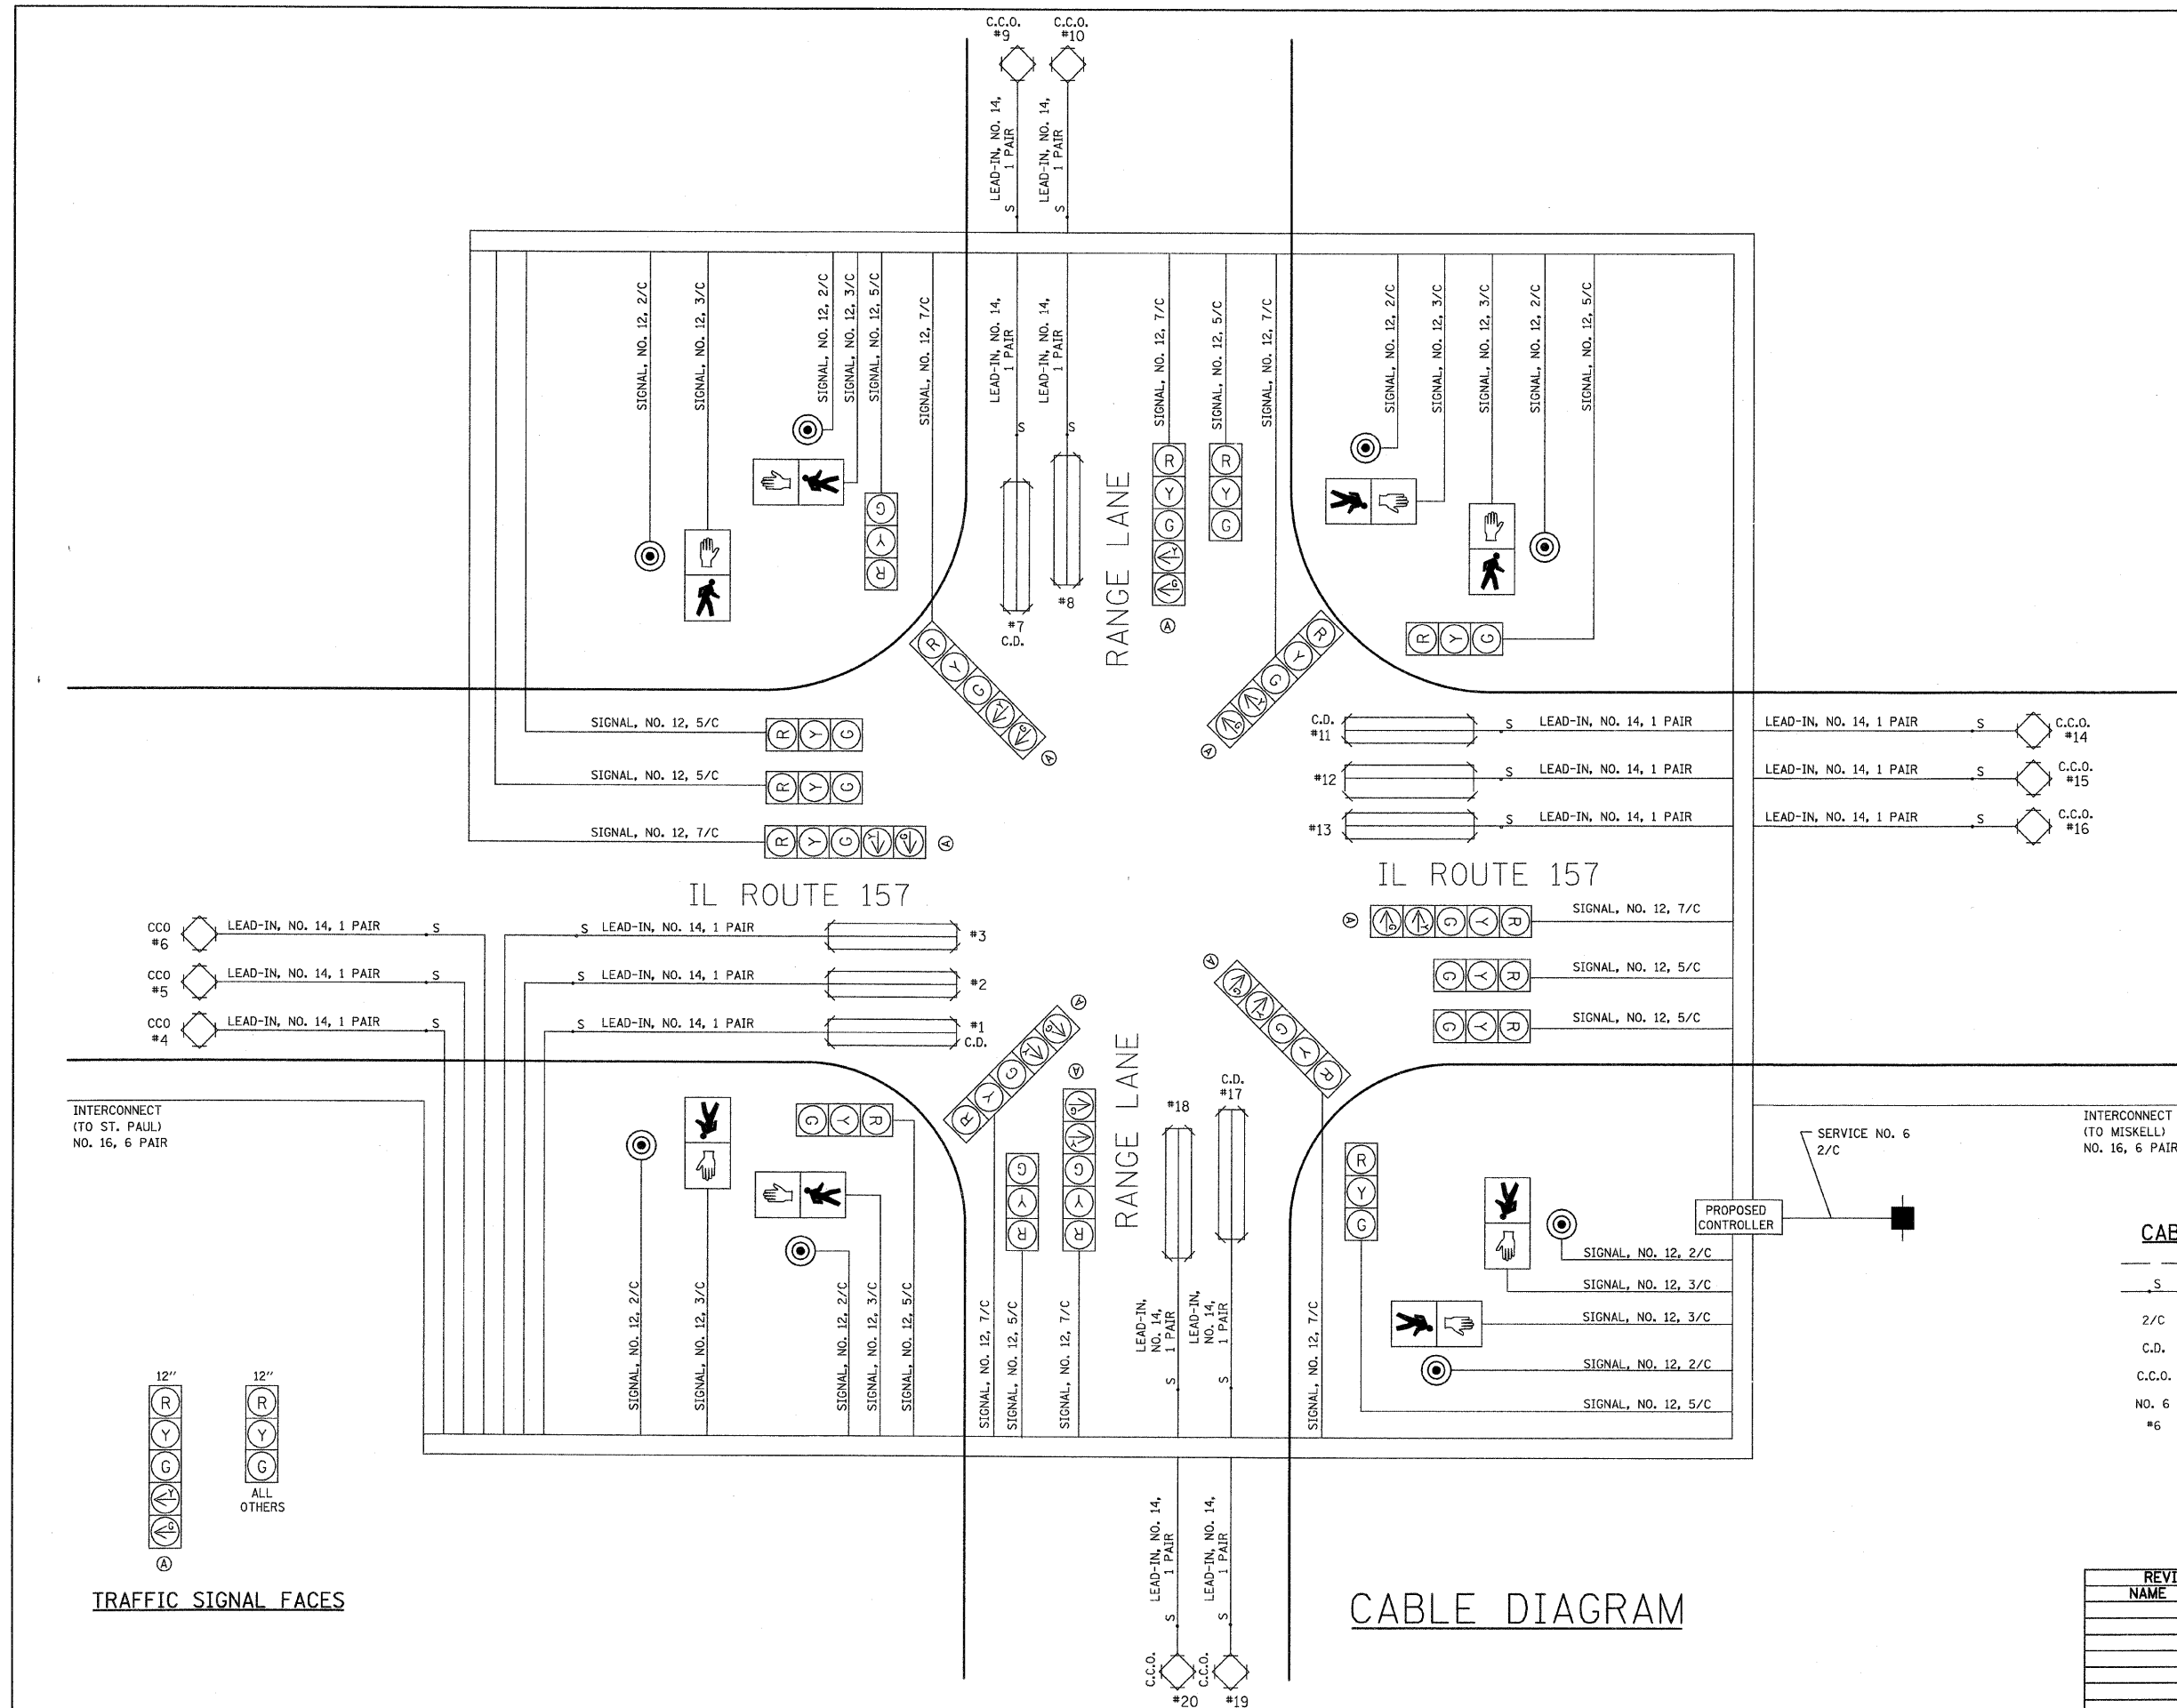

**CABLE DIAGRAM LEGEND**

- ELECTRIC CABLE IN CONDUIT
- S CABLE SPLICE (SEE GENERAL NOTES)
- 2/C INDICATES NUMBER OF CONDUCTORS IN CABLE
- C.D. CALL DELAY (SEE GENERAL NOTES)
- C.C.O. CALL CARRY OVER (SEE GENERAL NOTES)
- NO. 6 INDICATES AMERICAN WIRE (AWG) SIZE 6
- #6 LOOP DETECTOR NUMBER

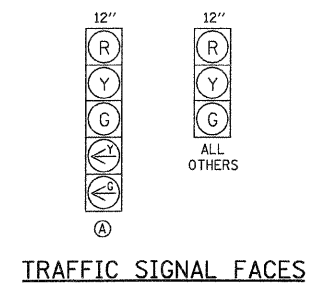

**CABLE DIAGRAM**

REVISIONS	
NAME	DATE

ILLINOIS DEPARTMENT OF TRANSPORTATION

**TRAFFIC SIGNALS**

FAP ROUTE 592  
SECTION 121-1R, 121HVB  
ST. CLAIR COUNTY

DRAWN BY:

PLOT DATE = 03/21/2007  
FILE NAME = H:\V\2005\Microstat\Design\sign10810.dgn  
PLOT SCALE = 2000000 / IN.  
USER NAME = ROBERT