


F.A.P. RTE.	SECTION	COUNTY	TOTAL SHEETS	SHEET NO.
592	121-1R, 121HV8	ST. CLAIR	239	187
STA. 5030+47.48		TO STA. 5030+50.00		
FED. ROAD DIST. NO.	ILLINOIS	FED. AID PROJECT		

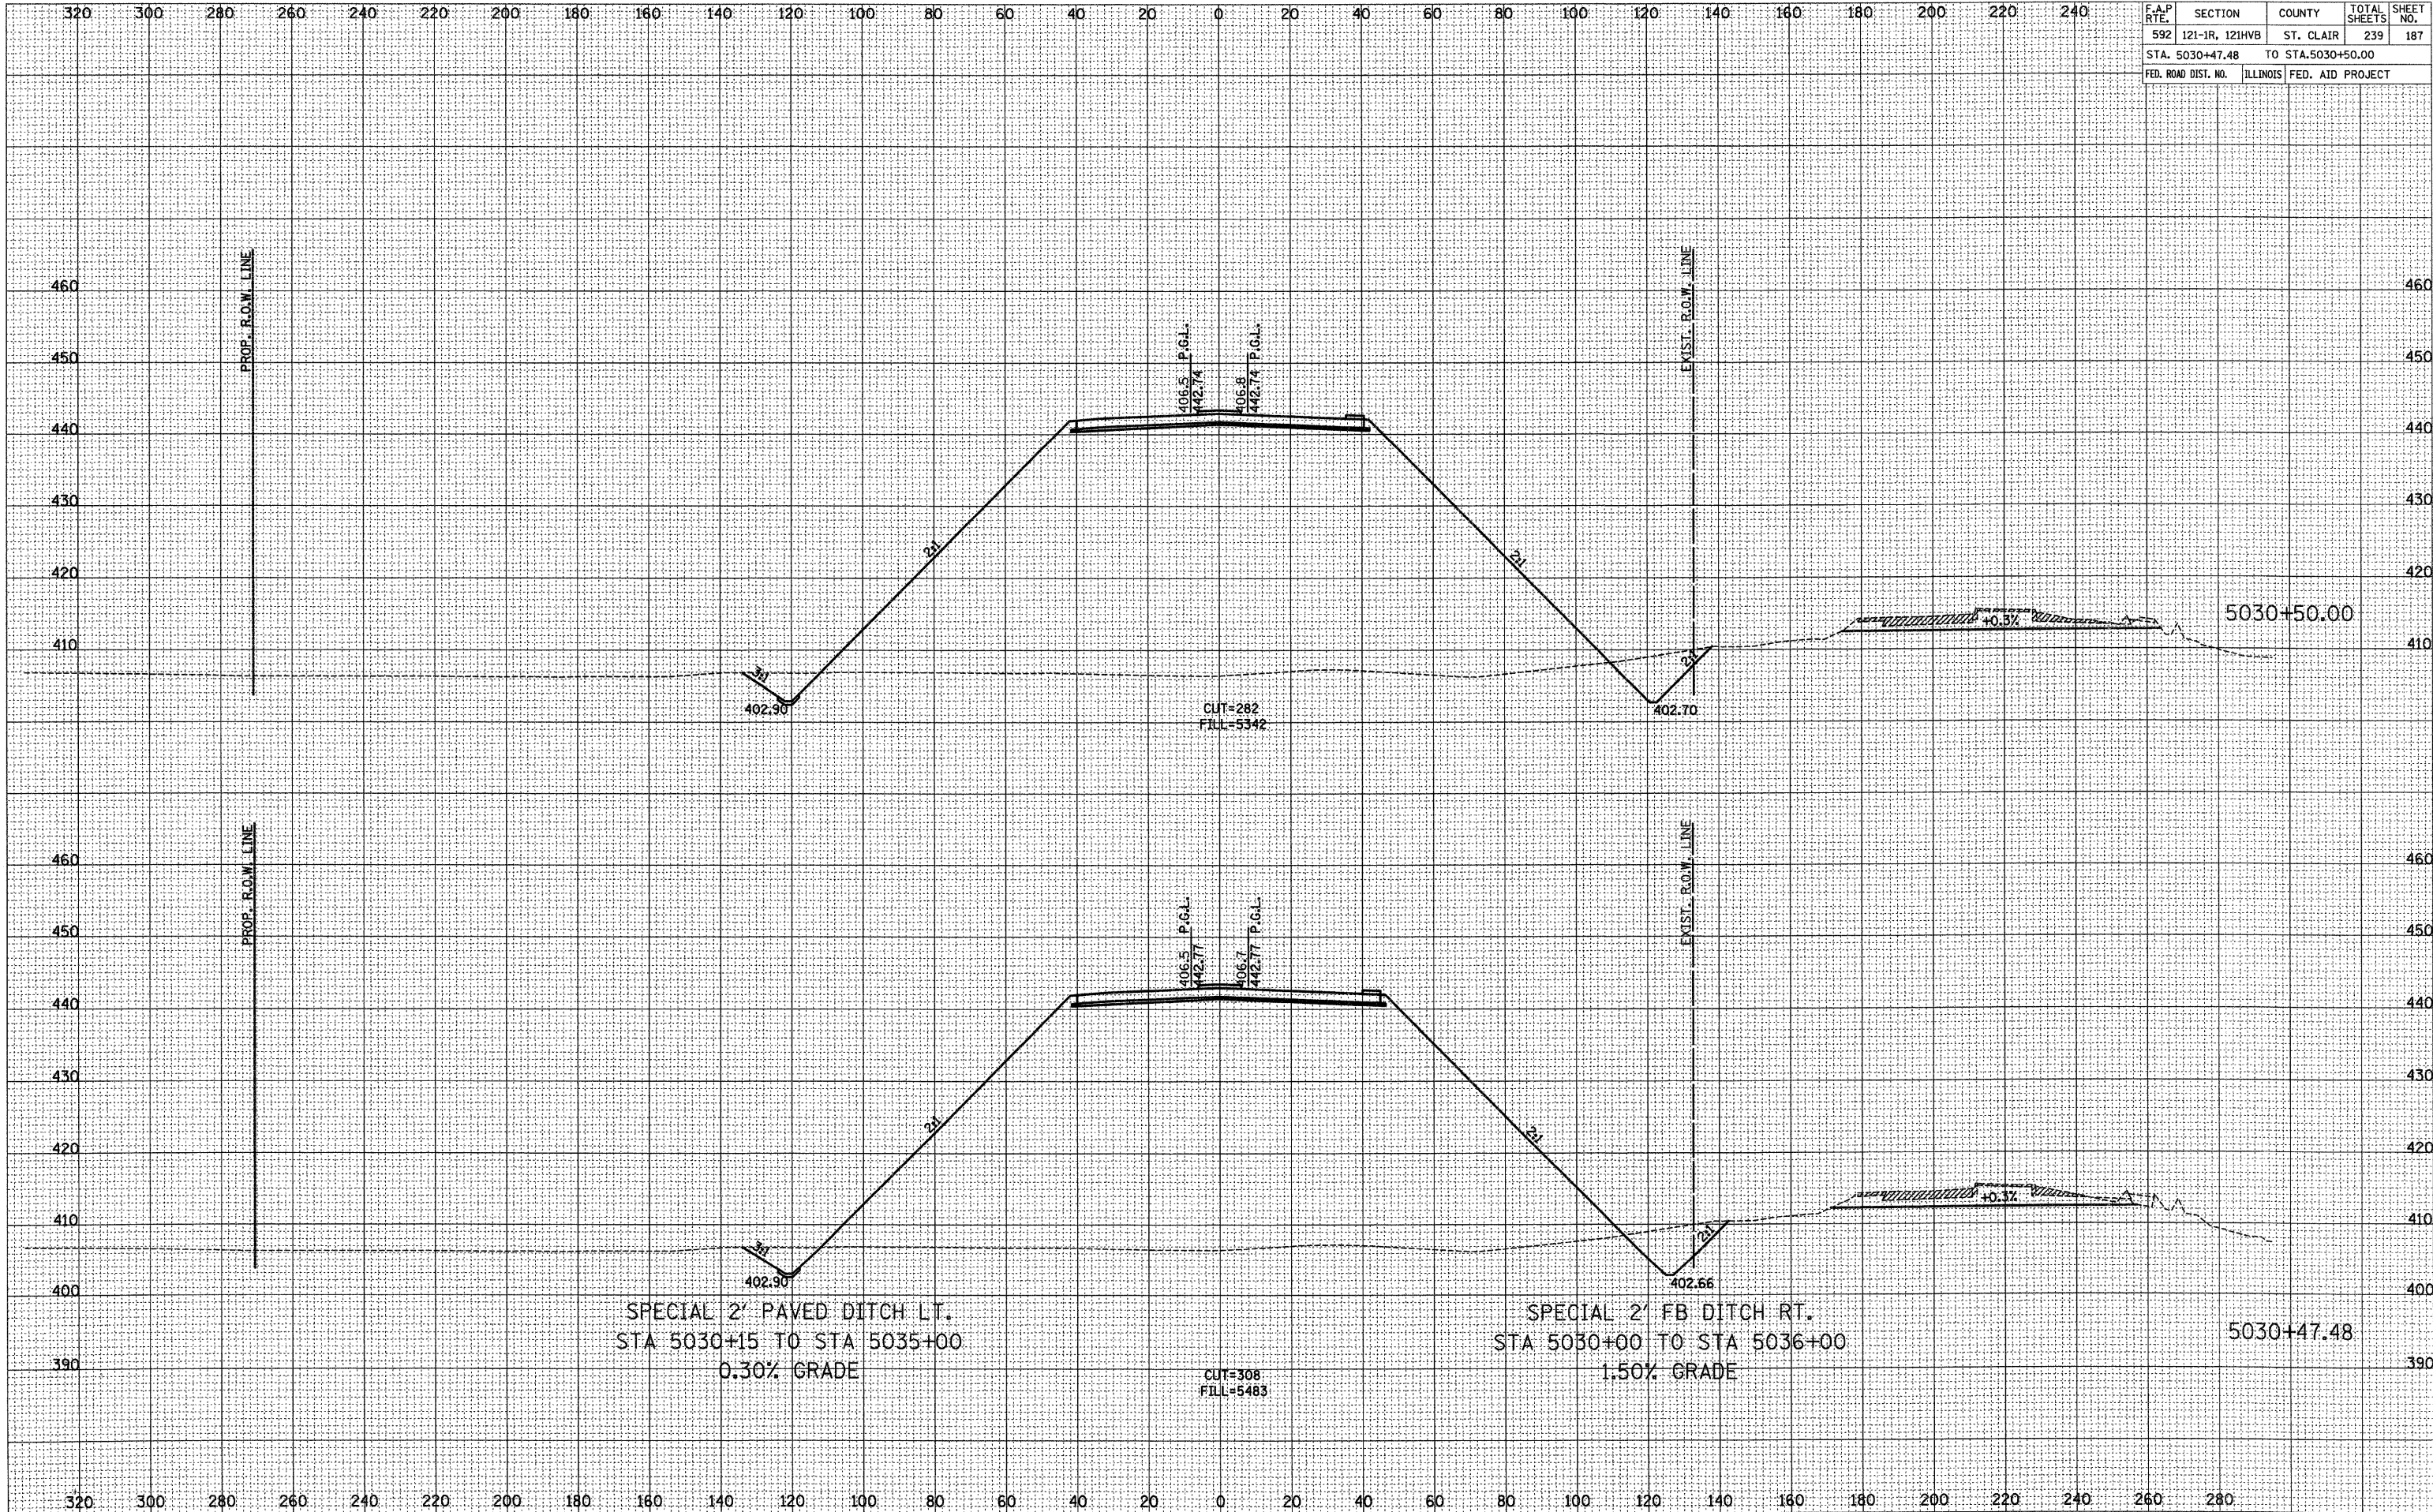

DATE	
BY	
NO.	
AREAS CHECKED	
TEMPLATES	
PLOTTED	
SURVEYED	
FINAL SURVEY	

DATE	
BY	
NO.	
AREAS CHECKED	
TEMPLATES	
PLOTTED	
SURVEYED	
ORIGINAL SURVEY	

PLOT DATE = 8/21/2007
 FILE NAME = H:\P\21015\H\crosses\Design\crosses\PL187.dwg
 PLOT SCALE = 28.0000' / 1" IN.
 REFERENCE = #REF#