


F.A.P. RTE.	SECTION	COUNTY	TOTAL SHEETS	SHEET NO.
592	121-1R, 121-HVB	ST. CLAIR	239	228
STA. 507+00.00		TO STA. 507+50.00		
FED. ROAD DIST. NO.	ILLINOIS	FED. AID PROJECT		

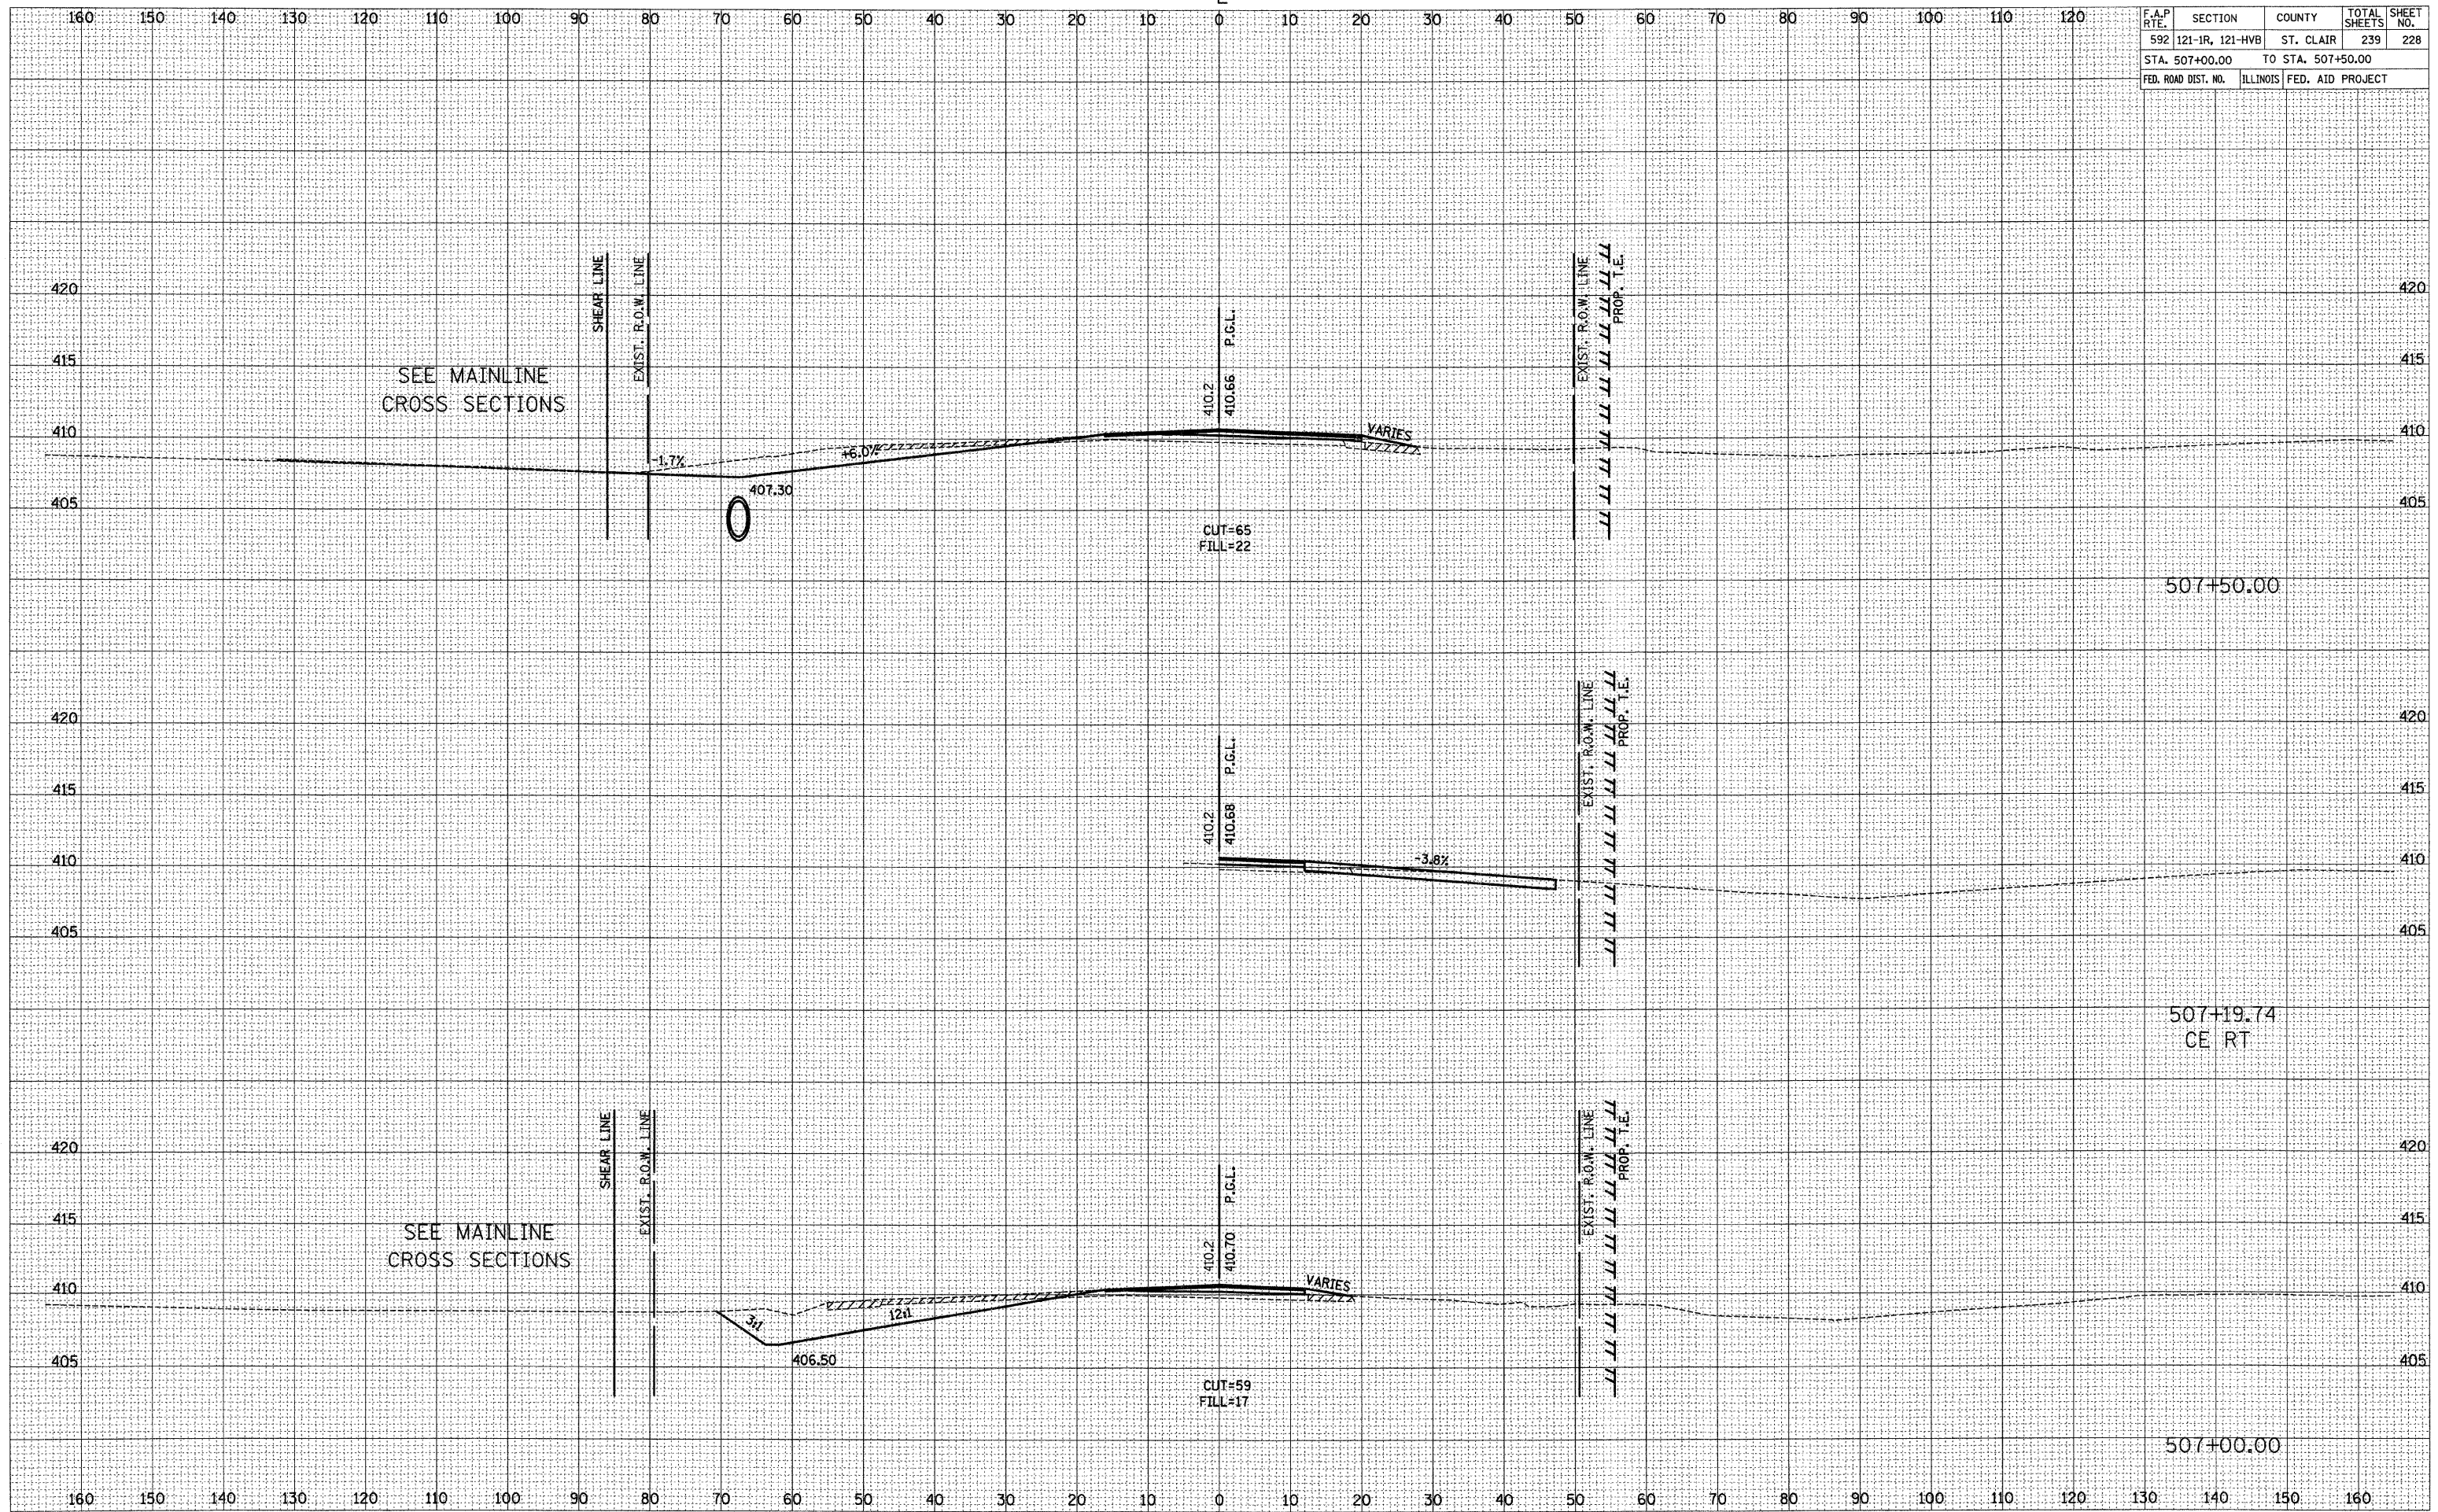

FINAL	CONVERTED	DATE
SURVEY	PLOTTED	
NOTE BOOK	TEMPLATE	
AREAS CHECKED		
NO.		

ORIGINAL	CONVERTED	DATE
SURVEY	PLOTTED	
NOTE BOOK	TEMPLATE	
AREAS CHECKED		
NO.		

PLOT DATE = 1/28/2008
 FILE NAME = H:\21010\Microsoft\Design\AutoCAD\21010\121\121-1R.dwg
 PLOT SCALE = 1/8"=1'-0" / IN.
 REFERENCE = #REF#