


FINAL SURVEY	DATE
REVISED SURVEY	BY
NOTED SURVEY	
PLOTTED SURVEY	
TEMPLATE SURVEY	
AREAS CHECKED	
AREAS CHECKED	

ORIGINAL SURVEY	DATE
REVISED SURVEY	BY
NOTED SURVEY	
PLOTTED SURVEY	
TEMPLATE SURVEY	
AREAS CHECKED	
AREAS CHECKED	

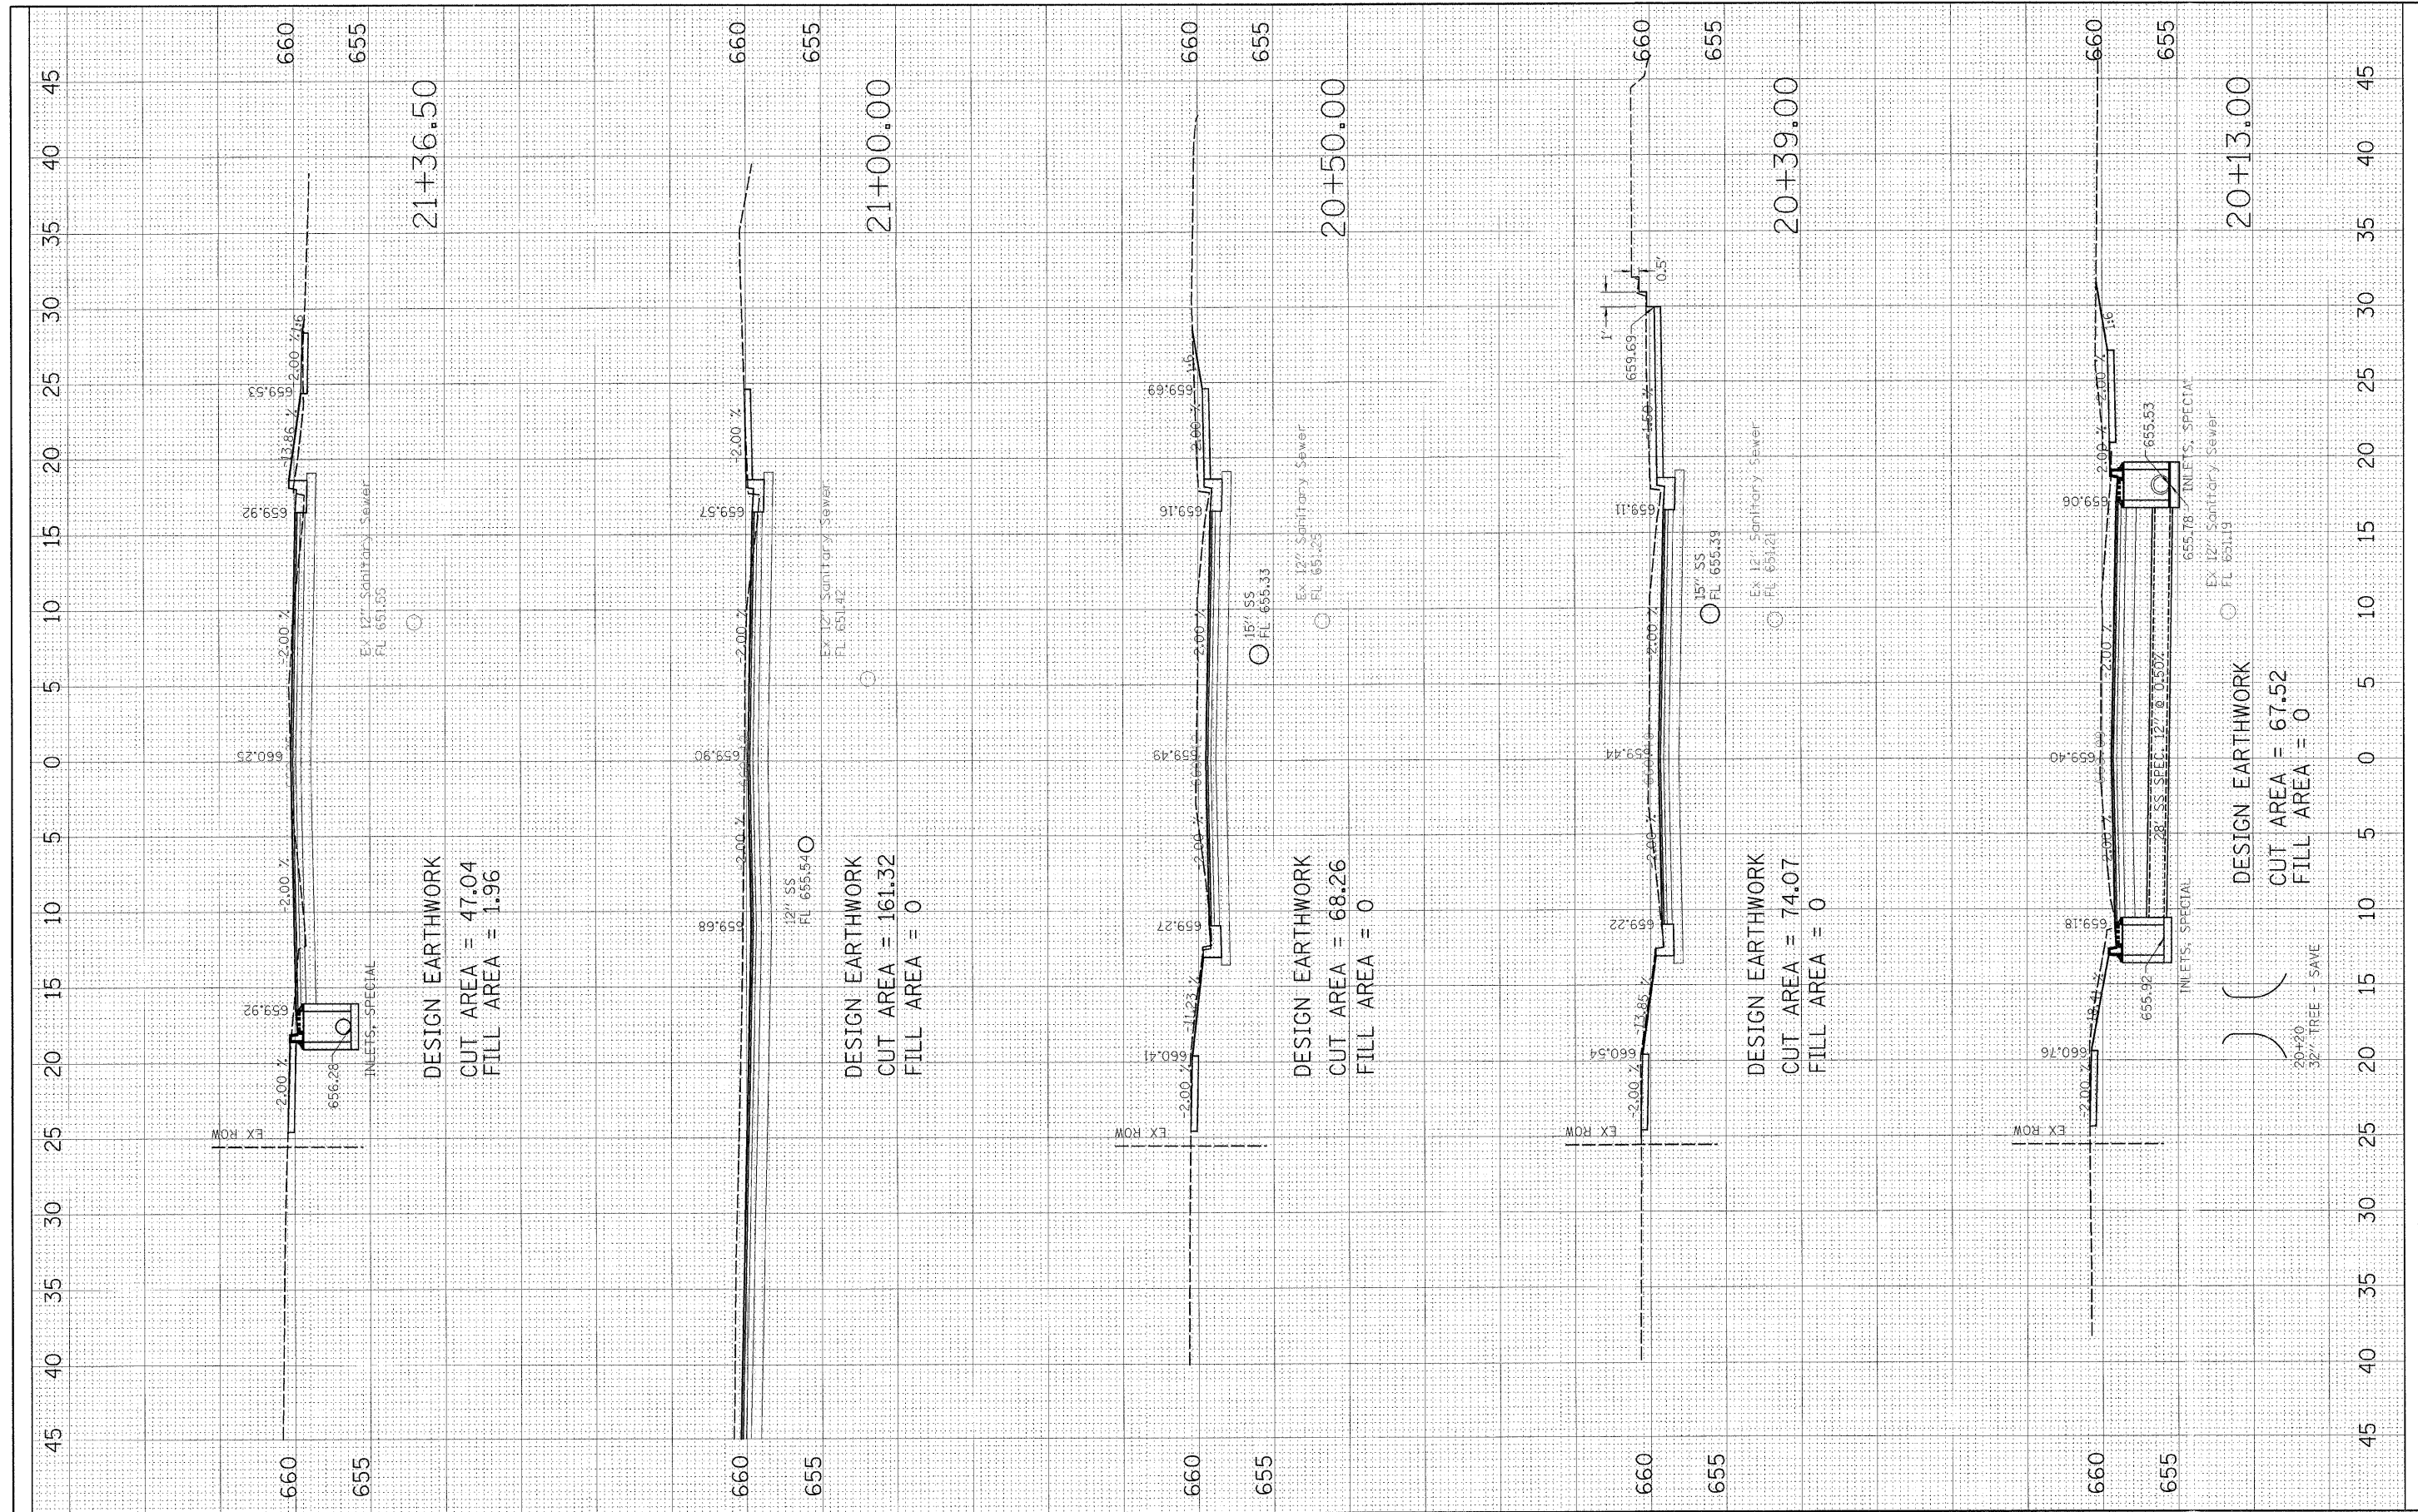

FILE NAME = S:\Trans\1050D07\xs80YDSHEETS.dgn	USER NAME = *USER*	DESIGNED -	REVISED -	<b>WILLETT, HOFMANN &amp; ASSOCIATES, INC CONSULTING ENGINEERS DIXON, IL</b>	<b>BOYD STREET - CROSS SECTIONS</b>			F.A. RTE. 5482	SECTION 07-00171-00-PP	COUNTY LEE	TOTAL SHEETS 25	SHEET NO. 17
	PLOT SCALE = *SCALE*	DRAWN -	REVISED -		SCALE: _____	SHEET NO. ___ OF ___ SHEETS	STA. 20+34.00 TO STA. 21+36.50	FED. ROAD DIST. NO. _____	ILLINOIS FED. AID PROJECT	CONTRACT NO. 85429		
	PLOT DATE = *DATE*	CHECKED -	REVISED -									
		DATE -	REVISED -									