


FINAL SURVEY	DATE
NOTED	BY
PLOTTED	
TEMPLATE	
AREAS CHECKED	
NO.	

ORIGINAL SURVEY	DATE
NOTED	BY
PLOTTED	
TEMPLATE	
AREAS CHECKED	
NO.	

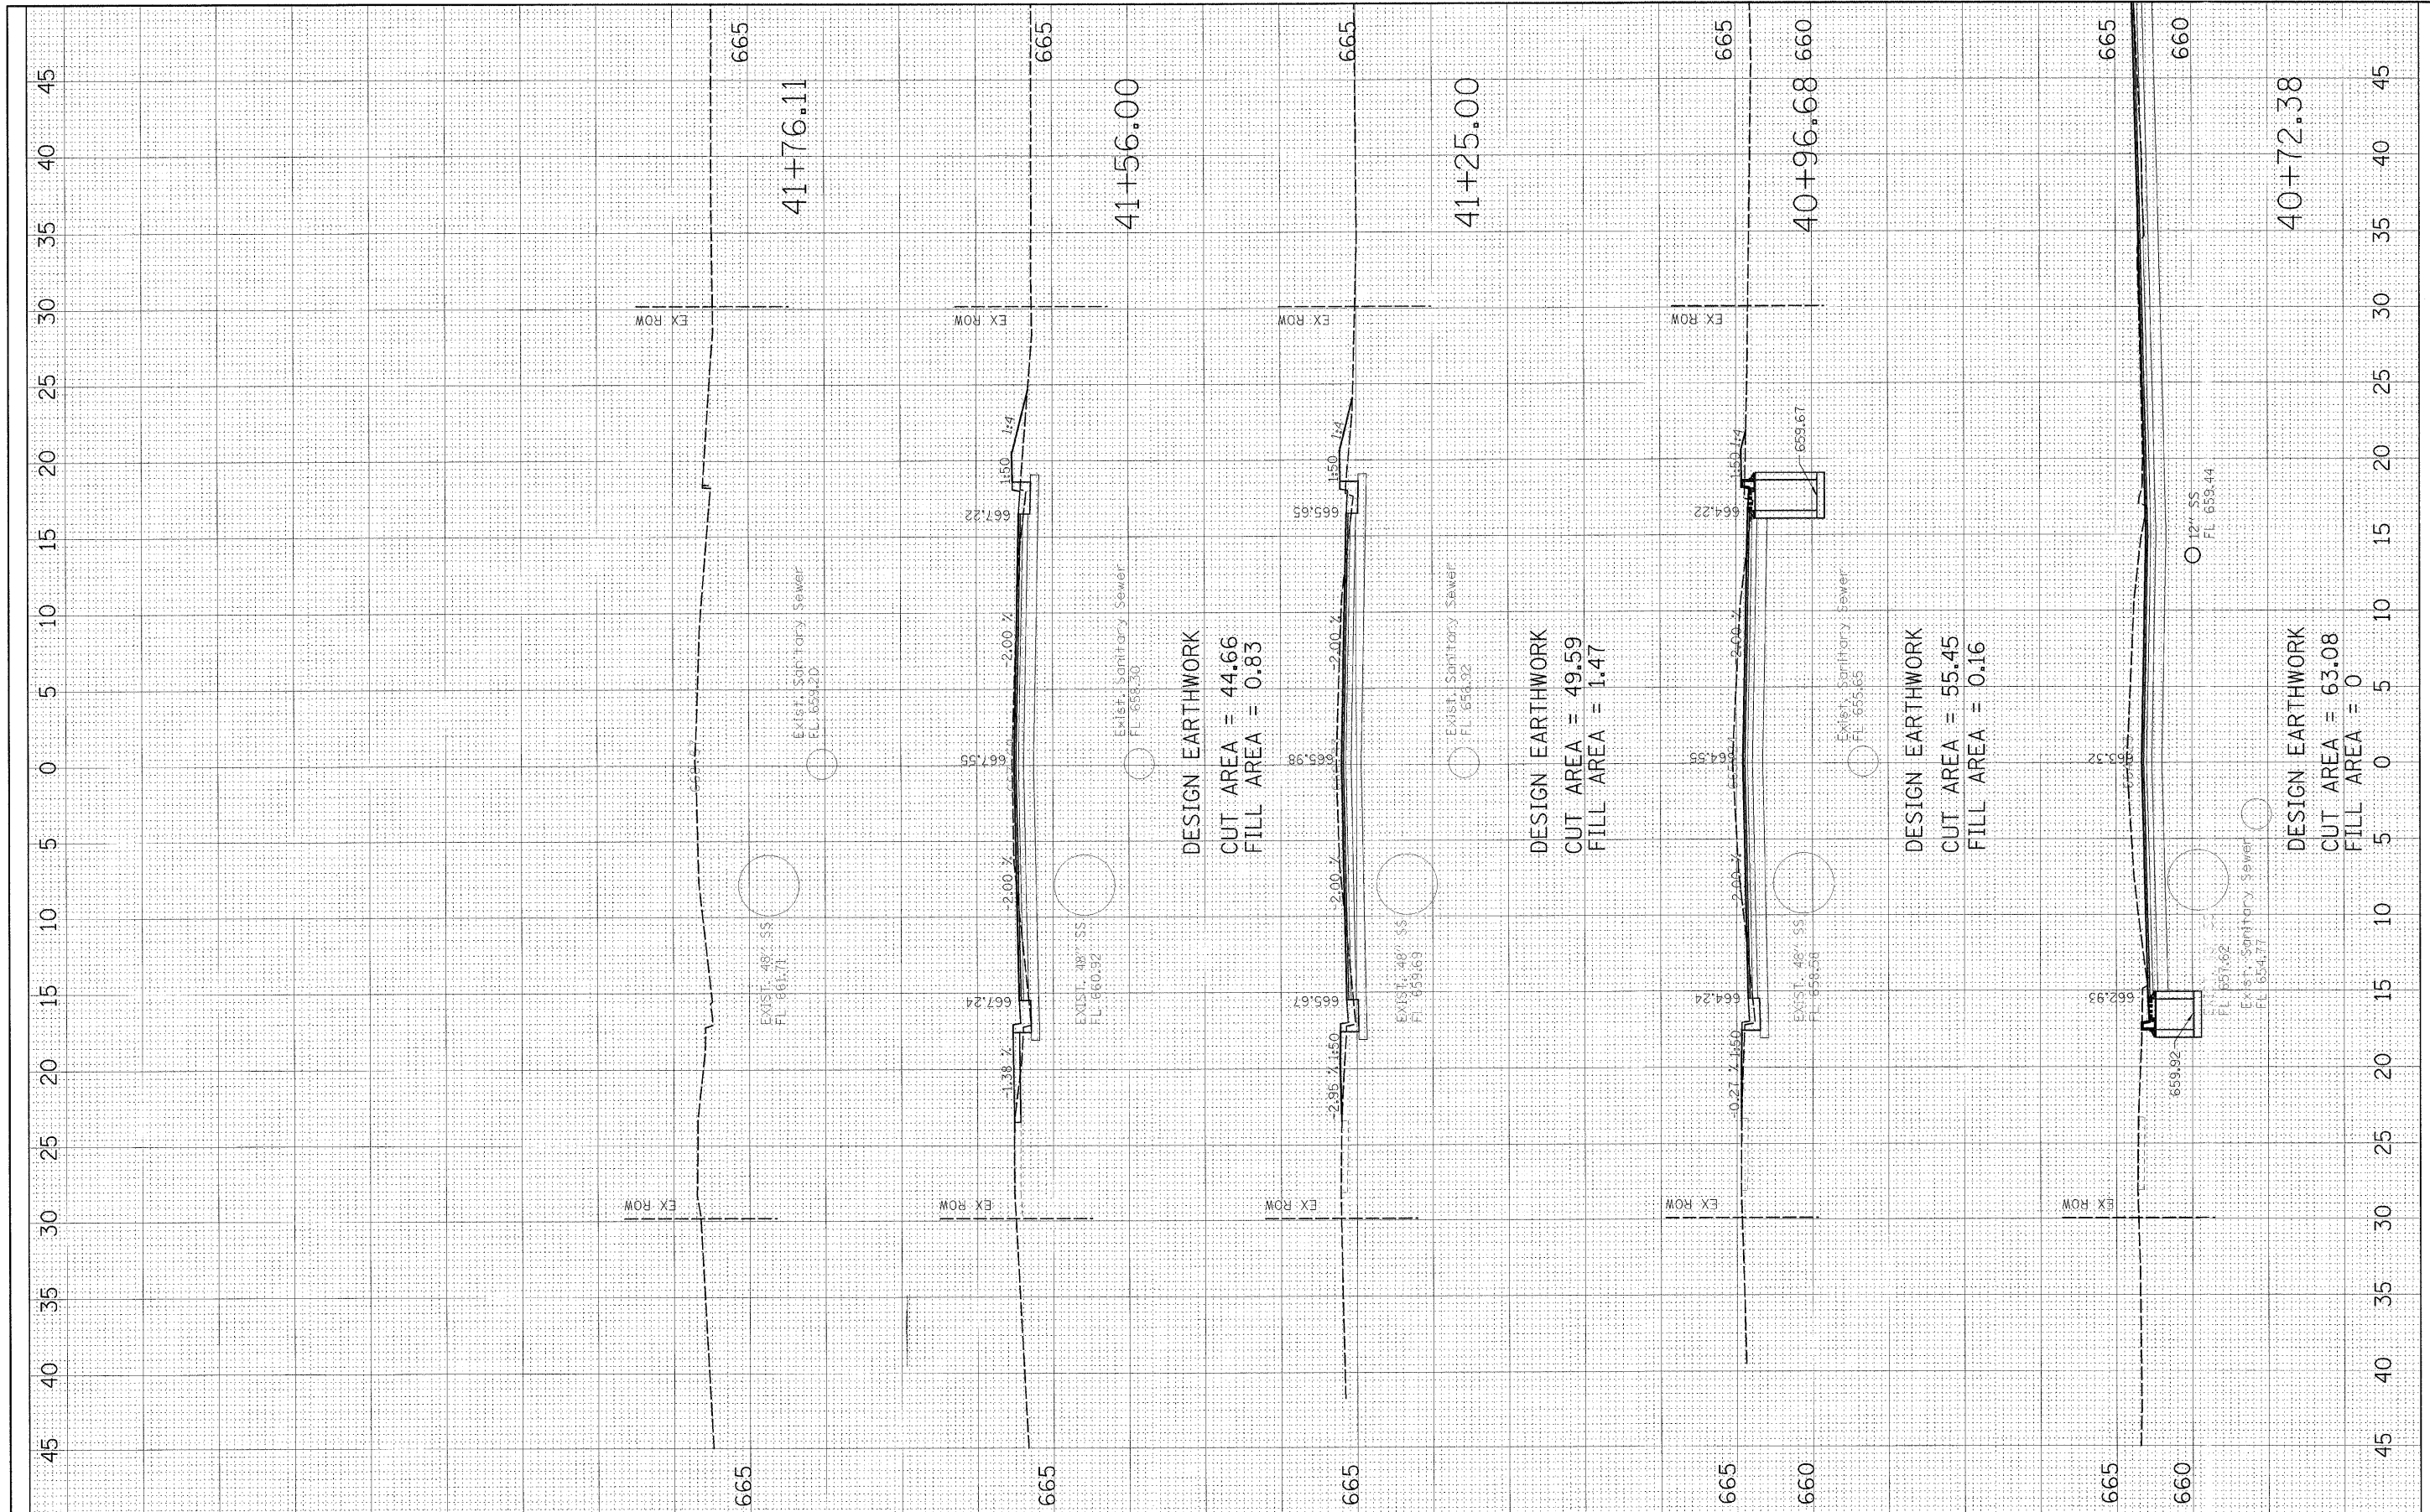

FILE NAME =	USER NAME = #USER#	DESIGNED -	REVISED -	WILLETT, HOFMANN & ASSOCIATES, INC CONSULTING ENGINEERS DIXON, IL	DEMENT AVENUE - CROSS SECTIONS			F.A. RTE. 5482	SECTION 07-00171-00-FP	COUNTY LEE	TOTAL SHEETS 25	SHEET NO. 22
#FILEL#	PLOT SCALE = #SCALE#	DRAWN -	REVISED -		SCALE: _____	SHEET NO. ___ OF ___ SHEETS	STA. 40+72.38 TO STA. 41+76.11	FED. ROAD DIST. NO. _____	ILLINOIS FED. AID PROJECT	CONTRACT NO. 85429		
S:\Trans\1050007\ xsDEMMENTSHEETS.dgn	PLOT DATE = #DATE#	CHECKED -	REVISED -									
		DATE -	REVISED -									