


F.A.U. RTE.	SECTION	COUNTY	TOTAL SHEET NO.
7982		SANGAMON	114 28
STA.	TO STA.		
FED. ROAD DIST. NO.	ILLINOIS	FED. AID PROJECT	
* 05-00447-01-PV CITY OF SPRINGFIELD			

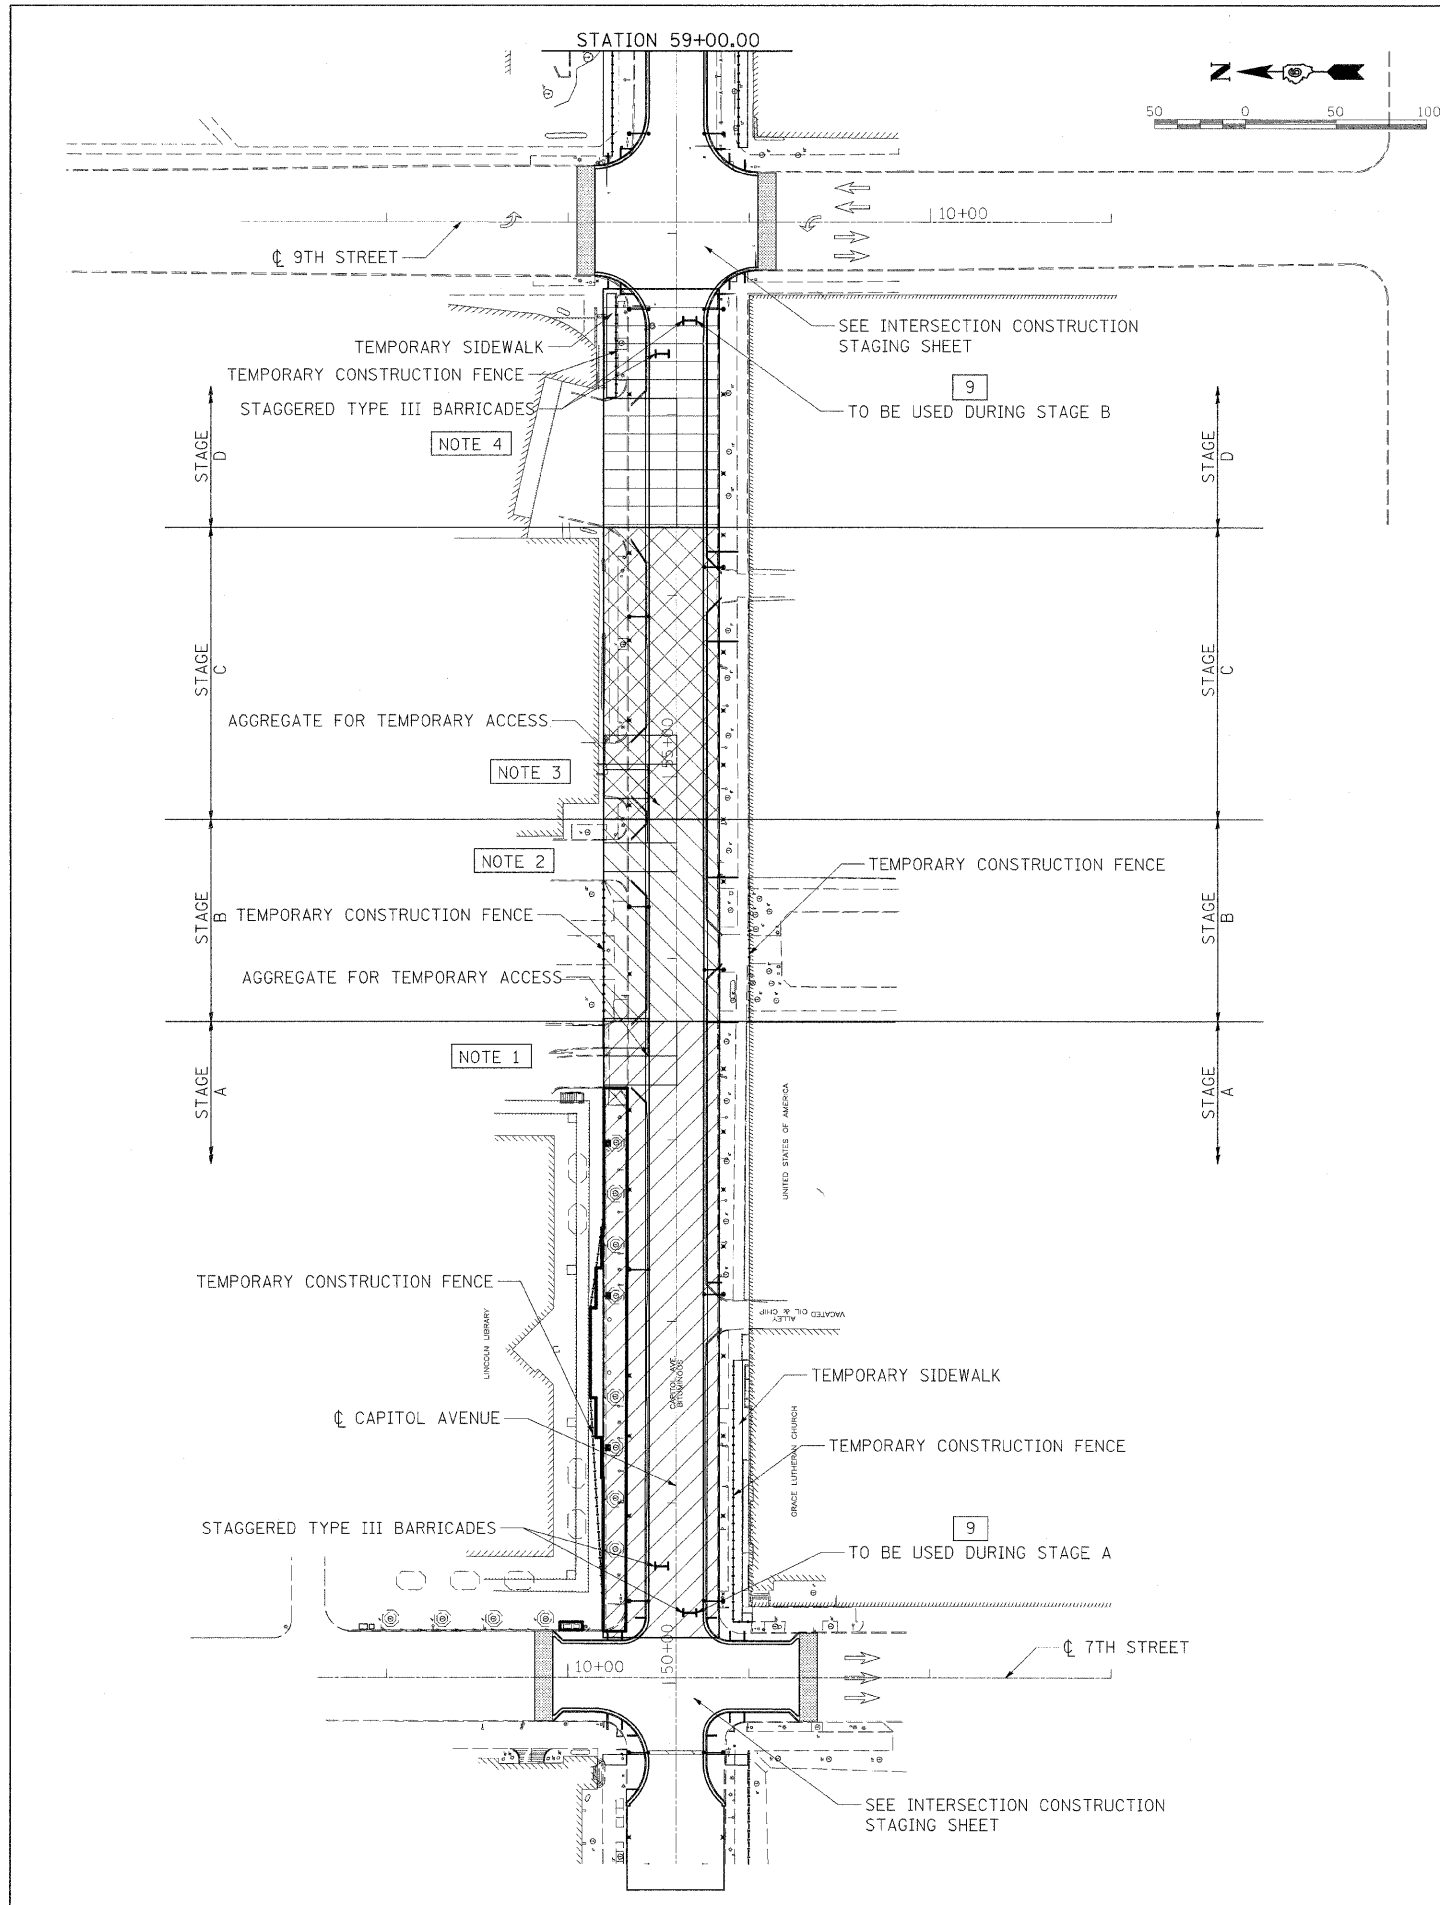


NOTE 1 - PROVIDE ACCESS TO CAPITOL AVENUE TOWARDS NINTH STREET DURING STAGE A, ENTRANCE TO REMAIN OPEN WITH ACCESS TO SEVENTH STREET DURING STAGES B, C AND D.

NOTE 2 - PROVIDE ACCESS TO CAPITOL AVENUE TOWARDS NINTH STREET DURING STAGE B, ENTRANCE TO REMAIN OPEN WITH ACCESS TO SEVENTH STREET DURING STAGES C AND D, AND TO NINTH STREET DURING STAGE A.

NOTE 3 - PROVIDE ACCESS TO CAPITOL AVENUE TOWARDS SEVENTH STREET DURING STAGE C, ENTRANCE TO REMAIN OPEN WITH ACCESS TO NINTH STREET DURING STAGES A AND B, AND TO SEVENTH STREET DURING STAGE D.

NOTE 4 - ACCESS FROM FIRE STATION TO BE MAINTAINED AT ALL TIMES DURING CONSTRUCTION, PROVIDE ACCESS TO CAPITOL AVENUE TOWARDS SEVENTH STREET DURING STAGE D, ENTRANCE TO REMAIN OPEN WITH ACCESS TO NINTH STREET DURING STAGES A, B AND C.

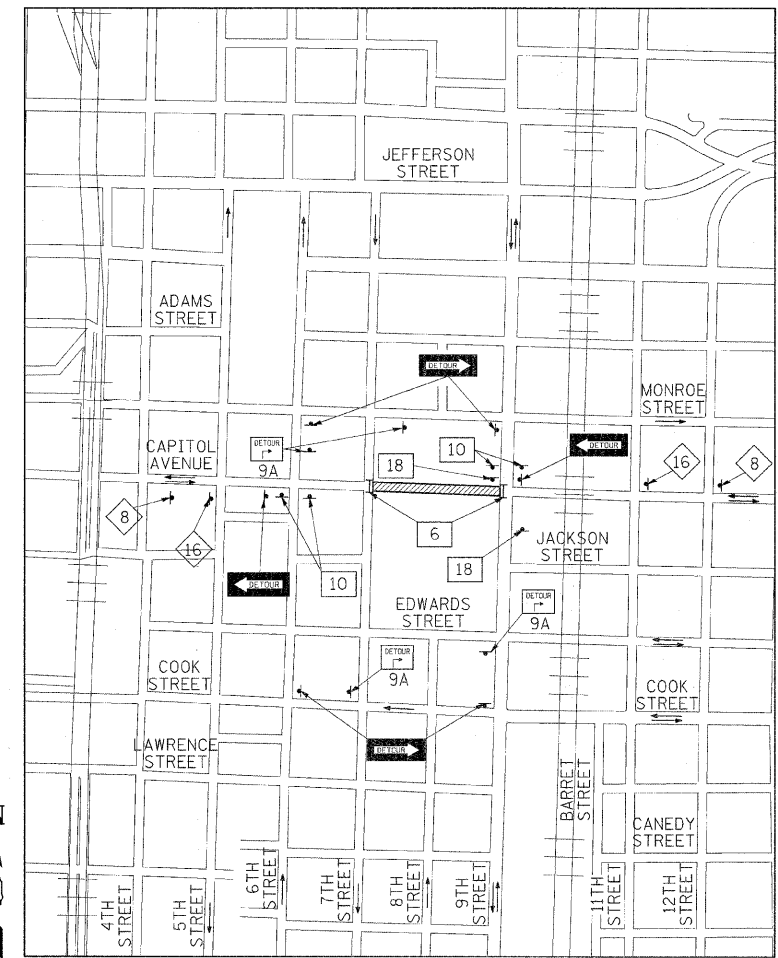

LIMITS OF CONSTRUCTION

DETOUR M4-10 48 X 24

DETOUR M4-9 30 X 24  
 M4-9 9A M4-9 9B M4-9 9C

INDICATES TRAFFIC DIRECTION

TYPE III BARRICADE WITH FLASHING LIGHT

ROAD CLOSED W11-2 60 X 30

ROAD CLOSED AHEAD W20-3(0)-48

ROAD CLOSED THRU TRAFFIC W11-2 60 X 30

END DETOUR M4-8A 30 X 24

DETOUR AHEAD W20-2(0)-48

CAPITOL AVENUE CLOSED WEST OF NINTH STREET

TRAFFIC CONTROL IS AN INTEGRAL PART OF THE CONTRACTOR'S MEANS AND METHODS FOR COMPLETING THE WORK. THE REQUIREMENTS SET FORTH HEREIN PRESENT THE MINIMUM REQUIREMENTS FOR THE CONTROL AND PROTECTION OF PEDESTRIAN AND VEHICULAR TRAFFIC. THE CONTRACTOR SHALL IMPLEMENT ALL ADDITIONAL MEASURES NECESSARY TO FULLY PROTECT PEDESTRIANS, VEHICLES AND THE CONTRACTOR'S WORK FORCE FROM THE CONTRACTOR'S WORK ACTIVITIES AND FROM PASSING TRAFFIC. FIELD MODIFICATION OF THE TRAFFIC CONTROL SCHEME DEPICTED IN THE TRAFFIC CONTROL PLANS SHALL BE APPROVED BY THE CITY TRAFFIC ENGINEER.

REVISIONS	
NAME	DATE

ILLINOIS DEPARTMENT OF TRANSPORTATION  
 7TH STREET TO 9TH STREET TRAFFIC CONTROL/CONSTRUCTION STAGING  
 FAU RTE 7982 CAPITOL AVE  
 SEC NO. 05-00447-01-PV  
 SANGAMON COUNTY, ILLINOIS

SCALE: VERT. HORIZ. DATE 09/19/07 DRAWN BY DAP CHECKED BY MH



LAYOUT DAP 02/26/07  
 DRAWN DAP 02/26/07  
 REVIEWED MH 09/19/07  
 PLOT DATE = 01/18/2008 10:21 AM  
 FILE NAME = H:\2105\B222\11a\cadd\road\mcor\station\sheet\section.L7 01-11\A1C-218.TDF.7-9.dgn  
 PLOT SCALE = 50.0000 / IN.  
 USER NAME = P0906036