


F.A.U. RTE.	SECTION	COUNTY	TOTAL SHEETS	SHEET NO.
7982	*	SANGAMON	114	48
STA.	TO STA.			
FED. ROAD DIST. NO.	ILLINOIS	FED. AID PROJECT		
* 05-00447-01-PV		CITY OF SPRINGFIELD		


LEGEND

- PROPOSED STORM SEWER
- PROPOSED PIPE UNDERDRAIN
- PROPOSED INLET/CATCH BASIN
- PROPOSED MANHOLE
- PROPOSED PIPE CALLOUT
- PROPOSED STRUCTURE CALLOUT
- STRUCTURE TO BE ADJUSTED
- VALVE TO BE ADJUSTED
- JUNCTION BOX TO BE ADJUSTED
- PROPOSED IRRIGATION CALLOUT
- PROPOSED IRRIGATION LINE
- PROPOSED CONTROL WIRING

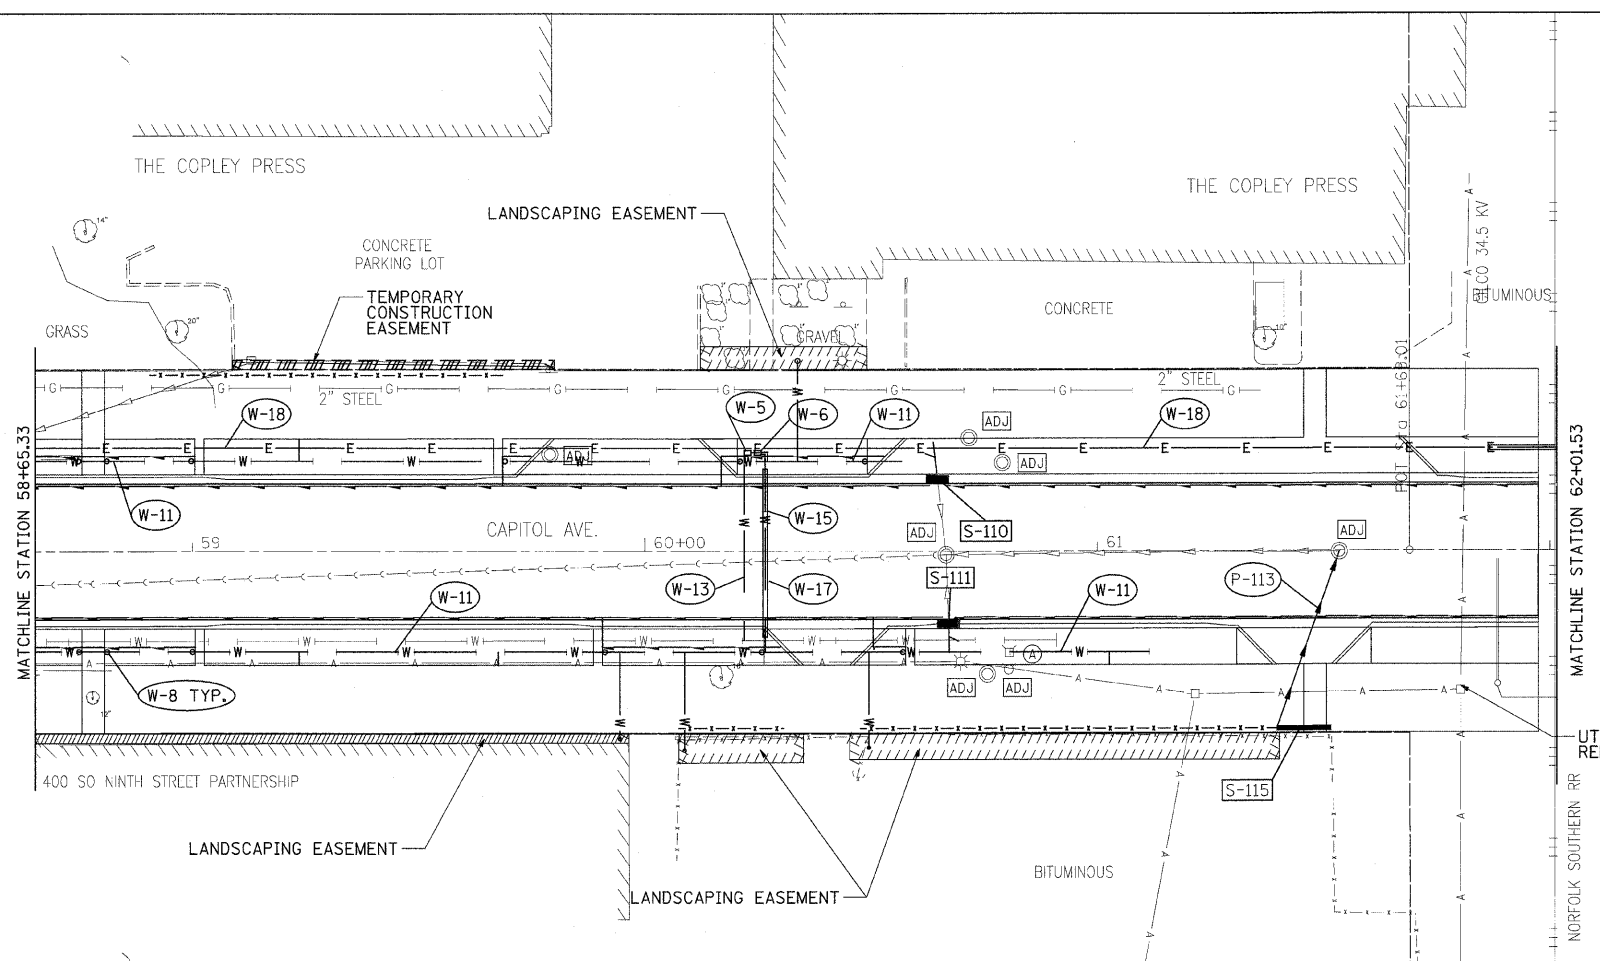

LEGEND

- PROPOSED STORM SEWER
- PROPOSED PIPE UNDERDRAIN
- PROPOSED INLET/CATCH BASIN
- PROPOSED MANHOLE
- PROPOSED PIPE CALLOUT
- PROPOSED STRUCTURE CALLOUT
- STRUCTURE TO BE ADJUSTED
- VALVE TO BE ADJUSTED
- JUNCTION BOX TO BE ADJUSTED
- PROPOSED IRRIGATION CALLOUT
- PROPOSED IRRIGATION LINE
- PROPOSED CONTROL WIRING

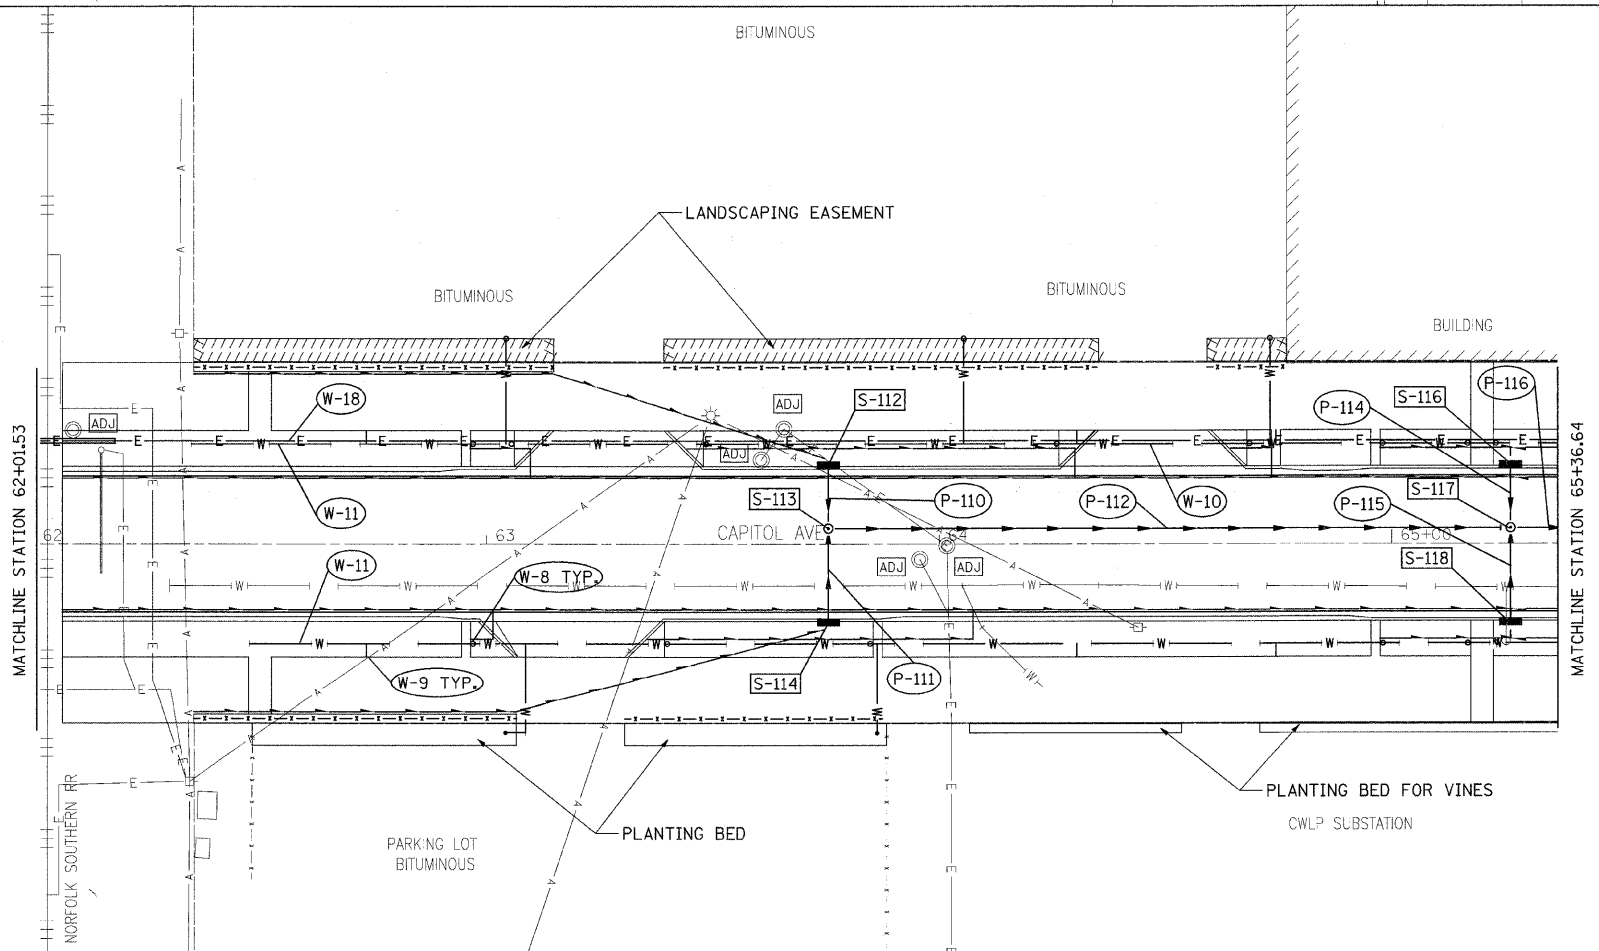

LAYOUT: RLA 03/14/07
 DRAWN: RLA 03/14/07
 REVIEWED: WH 09/19/07
 PLOT DATE: 01/10/2008 10:22 AM
 FILE NAME: H:\02\job\02\04\04\cadd\road\microstation\sheet\section_1\7th-11th\c-897_dwg_9-1.dgn
 PLOT SCALE: 20:0000 / IN.
 USER NAME: Pop06036