
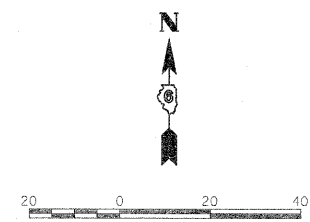


F.A.U. RTE.	SECTION	COUNTY	TOTAL SHEETS	SHEET NO.
7982	*	SANGAMON	114	49
STA.	TO STA.			
FED. ROAD DIST. NO.		ILLINOIS	FED. AID PROJECT	
* 05-00447-01-PV		CITY OF SPRINGFIELD		

LEGEND

- PROPOSED STORM SEWER
- PROPOSED PIPE UNDERDRAIN
- PROPOSED INLET/CATCH BASIN
- PROPOSED MANHOLE
- PROPOSED PIPE CALLOUT
- PROPOSED STRUCTURE CALLOUT
- STRUCTURE TO BE ADJUSTED
- VALVE TO BE ADJUSTED
- JUNCTION BOX TO BE ADJUSTED
- PROPOSED IRRIGATION CALLOUT
- PROPOSED IRRIGATION LINE
- PROPOSED CONTROL WIRING

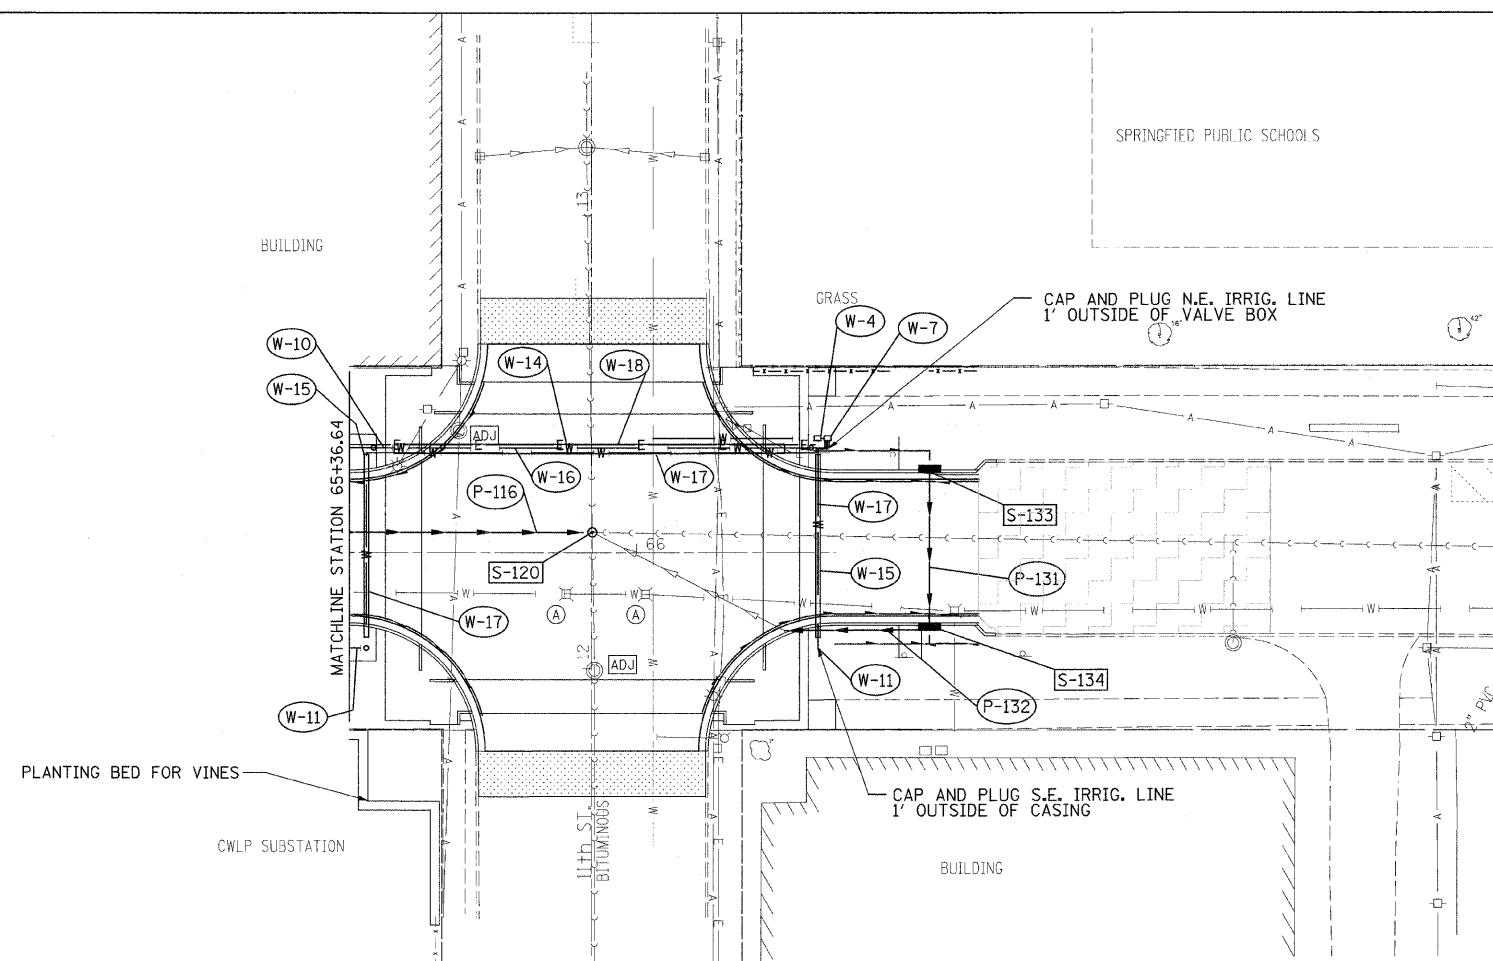

THIS SHEET LEFT INTENTIONALLY BLANK



LAYOUT RLA 03/14/07
 DRAWN RLA 03/14/07
 REVIEWED WH 05/19/07
 PLOT DATE = 01/10/2008 10:22 AM
 FILE NAME = H:\2105\02\20\1a\cadd\road\microstation\sheet\action_1_7\h-11\h-11-12.dgn
 PLOT SCALE = 20:0000 / IN.
 USER NAME = Pp386536