




F.A.U. RTE.	SECTION	COUNTY	TOTAL SHEETS	SHEET NO.
7982	*	SANGAMON	114	73
STA.		TO STA.		
FED. ROAD DIST. NO.		ILLINOIS FED. AID PROJECT		
* 05-00447-01-PV CITY OF SPRINGFIELD				

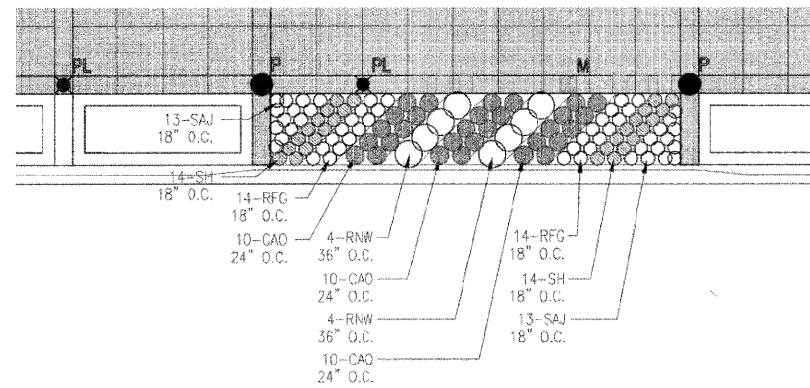


L
2-1 CAPITOL AVENUE MIDBLOCK

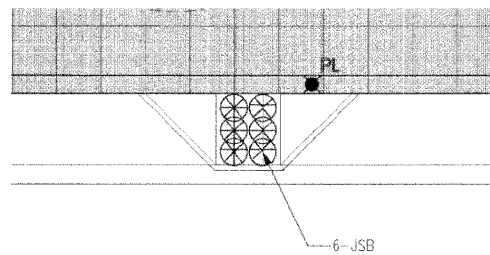

L
2-2 CAPITOL AVENUE MIDBLOCK 2

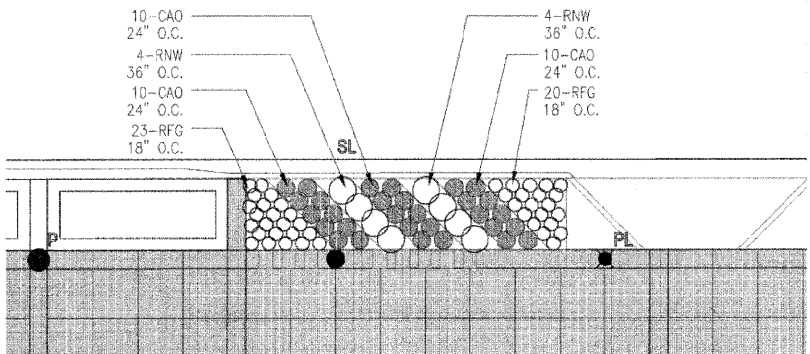

L
2-3 CAPITOL AVENUE MIDBLOCK 3

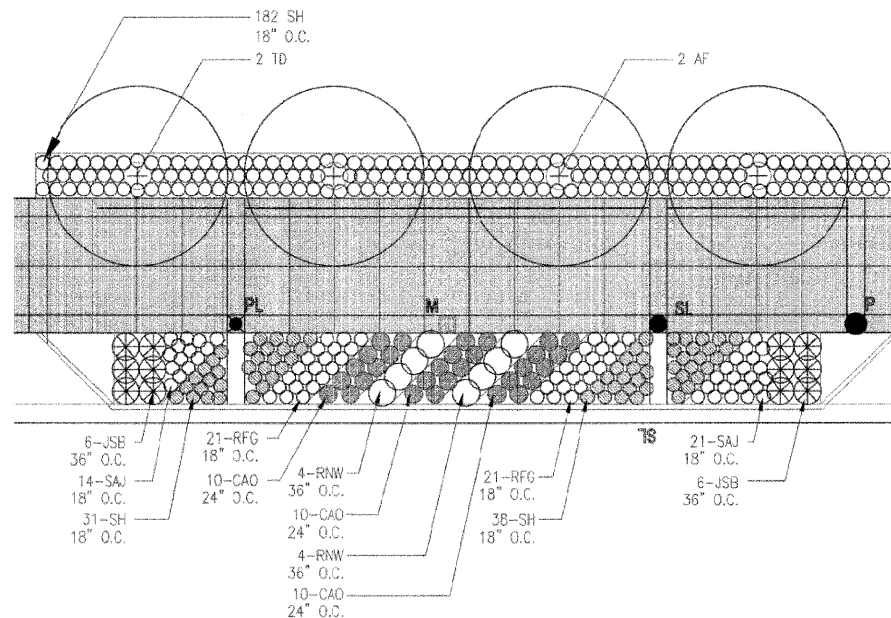

L
2-4 CAPITOL AVENUE MIDBLOCK 4 AND EASEMENT AREA OUTSIDE R.O.W.

CMB-TYPICAL MIDBLOCK PLANT LIST

DESIGNATION	BOTANICAL NAME	COMMON NAME	SIZE
SHRUBS			
RNW	ROSA 'NEARLY WILD'	NEARLY WILD ROSE	5-GAL. 24" HEIGHT
PERENNIALS AND GROUNDCOVERS			
CAO	CALAMAGROSTIS ACUTIFLORA 'OVERDAM'	FEATHER REED GRASS	1-GAL. WELL DEVELOPED
JSB	JUNIPERUS SABINA 'BUFFALO'	BUFFALO JUNIPER	1-GAL. WELL DEVELOPED
RFG	RUDBECKIA FULGIDA 'GOLDSTURM'	GOLDSTURM BLACKEYED SUSAN	1-GAL. WELL DEVELOPED
SAJ	SEDUM 'AUTUMN JOY'	AUTUMN JOY SEDUM	1-GAL. WELL DEVELOPED
SH	SPOROBOLUS HETEROLEPIS	PRAIRIE DROPSSEED	1-GAL. WELL DEVELOPED

AREAS AJACENT TO DRIVEWAY ENTRANCES AND LESS THAN 150 SQ. FT. SHALL BE PLANTED ENTIRELY OF JUNIPERUS SABINA 'BUFFALO' AS SHOWN BY DETAIL 2-2

TYPICAL EASEMENT AREAS OUTSIDE R.O.W. PLANT LIST

DESIGNATION	BOTANICAL NAME	COMMON NAME	SIZE
TREES			
AF	ACER X FREEMANII 'ARMSTRONG'	ARMSTRONG FREEMAN MAPLE	3" B.B.
QW	QUERCUS WAREI 'REGAL PRINCE'	REGAL PRINCE OAK	2 1/2" B.B.
TD	TAXODIUM DISTICHUM 'SHAWNEE BRAVE'	SHAWNEE BRAVE BALDCYPRESS	2 1/2" B.B.
PERENNIALS AND GROUNDCOVERS			
LS	LIRIOPE SPICATA	CREEPING LILYTURF	1 QUART WELL DEVELOPED
SH	SPOROBOLUS HETEROLEPIS	PRAIRIE DROPSSEED	1-GAL. WELL DEVELOPED

Massie & Massie Associates
 1210 S. 5th Street, Springfield, IL 62703 217-544-3210
 421 West Main Street, Decatur, IL 62522 217-424-9792

PLOT DATE = 12/4/07
 PLOT SCALE = 1/4" = 1'-0"
 USER NAME =

REVISIONS	
NAME	DATE

ILLINOIS DEPARTMENT OF TRANSPORTATION
 TYPICAL MIDBLOCK PLANTING
 FAU RTE 7982 CAPITOL AVE
 SEC NO. 05-00447-01-PV
 SANGAMON COUNTY, ILLINOIS

SCALE: VERT. _____
 DATE: _____

DRAWN BY _____
 CHECKED BY _____