



F.A.U. RTE.	SECTION	COUNTY	TOTAL SHEETS	SHEET NO.
7982	*	SANGAMON	114	74
STA.		TO STA.		
FED. ROAD DIST. NO.	ILLINOIS	FED. AID PROJECT		
* 05-00447-01-PV CITY OF SPRINGFIELD				

NPZ-TYPICAL NATIONAL PARK ZONE PLANT LIST			
DESIGNATION	BOTANICAL NAME	COMMON NAME	SIZE
SHRUBS			
SAW	SPIRAEA X BJMALDA 'ANTHONY WATERER'	ANTHONY WATERER SPIREA	5-GAL. 24" HEIGHT
PERENNIALS AND GROUNDCOVERS			
HRS	HOSTA 'REGAL SPLendor'	REGAL SPLendor HOSTA	1-GAL. WELL DEVELOPED
HF	HEMEROCALLIS FULVA	ORANGE DAYLILY	1-GAL. WELL DEVELOPED

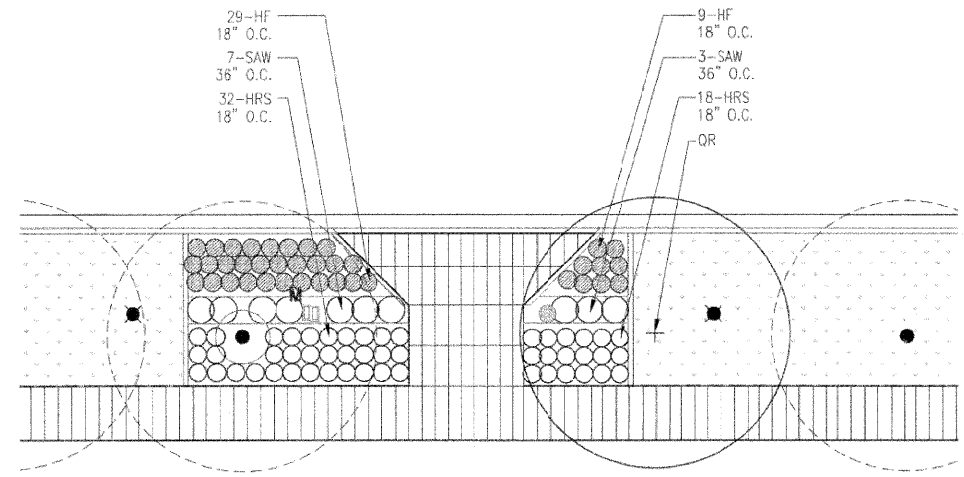

L NATIONAL PARK ZONE PLANTING
3-1

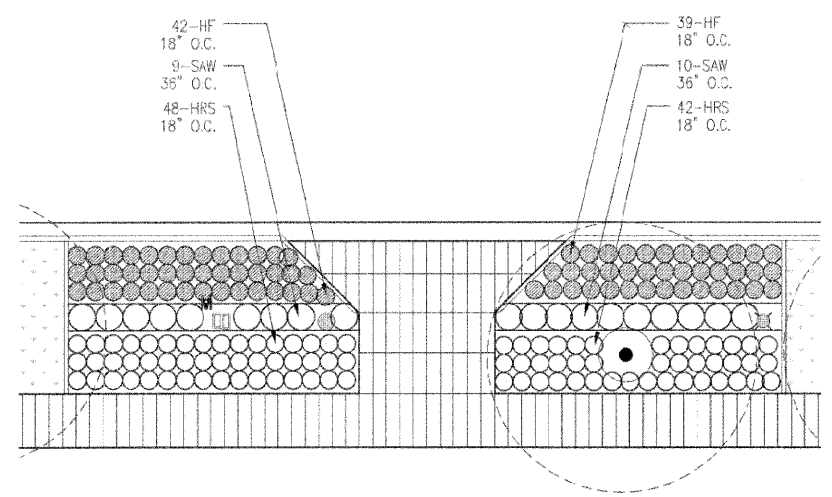

L NATIONAL PARK ZONE PLANTING 2
3-2

Massie & Massie Associates
1210 S. 5th Street, Springfield, IL 62703 217-544-3210
421 West Main Street, Decatur, IL 62522 217-424-0792

PLOT DATE = 12/2/07
FILE NAME = MMA Capitol Avenue Planting Plan
SCALE = 1"=10'
USER NAME =

REVISIONS		NAME	DATE
NO.	DESCRIPTION		

ILLINOIS DEPARTMENT OF TRANSPORTATION
TYPICAL NATIONAL PARK ZONE PLANTING
FAU RTE 7982 CAPITOL AVE
SEC NO. 05-00447-01-PV
SANGAMON COUNTY, ILLINOIS

SCALE: VERT. _____
HORIZ. _____
DATE _____

DRAWN BY _____
CHECKED BY _____