
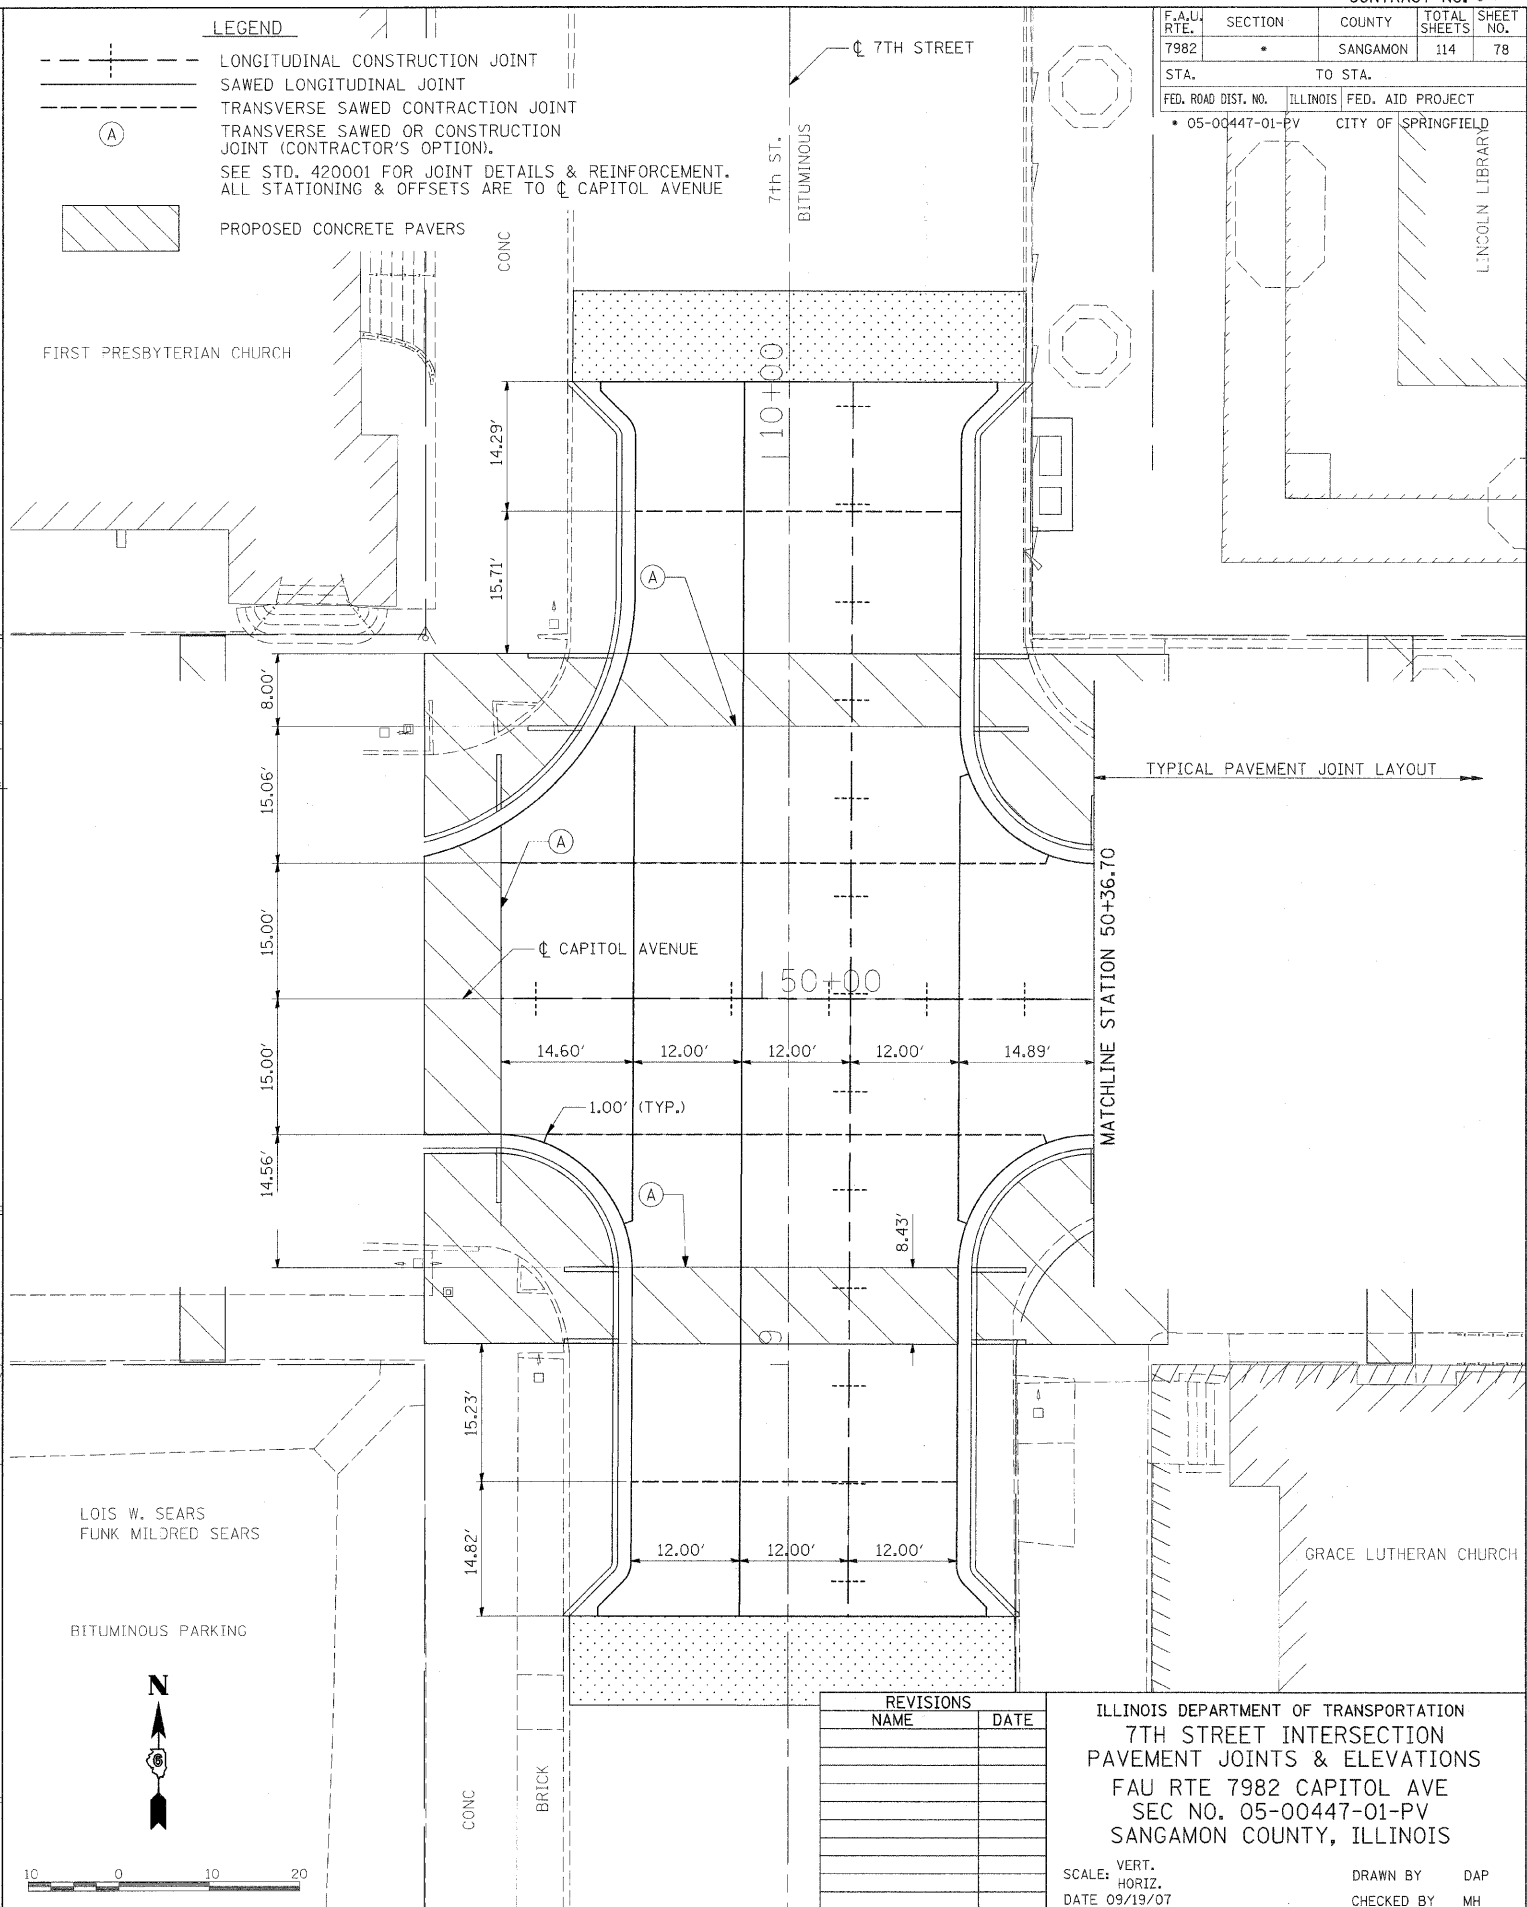


F.A.U. RITE	SECTION	COUNTY	TOTAL SHEETS	SHEET NO.
7982	*	SANGAMON	114	78
STA.	TO STA.			
FED. ROAD DIST. NO.	ILLINOIS	FED. AID PROJECT		
05-00447-01-PV		CITY OF SPRINGFIELD		

**LEGEND**

- LONGITUDINAL CONSTRUCTION JOINT
- SAWED LONGITUDINAL JOINT
- TRANSVERSE SAWED CONTRACTION JOINT
- TRANSVERSE SAWED OR CONSTRUCTION JOINT (CONTRACTOR'S OPTION).
- SEE STD. 420001 FOR JOINT DETAILS & REINFORCEMENT. ALL STATIONING & OFFSETS ARE TO CAPITOL AVENUE
- PROPOSED CONCRETE PAVERS

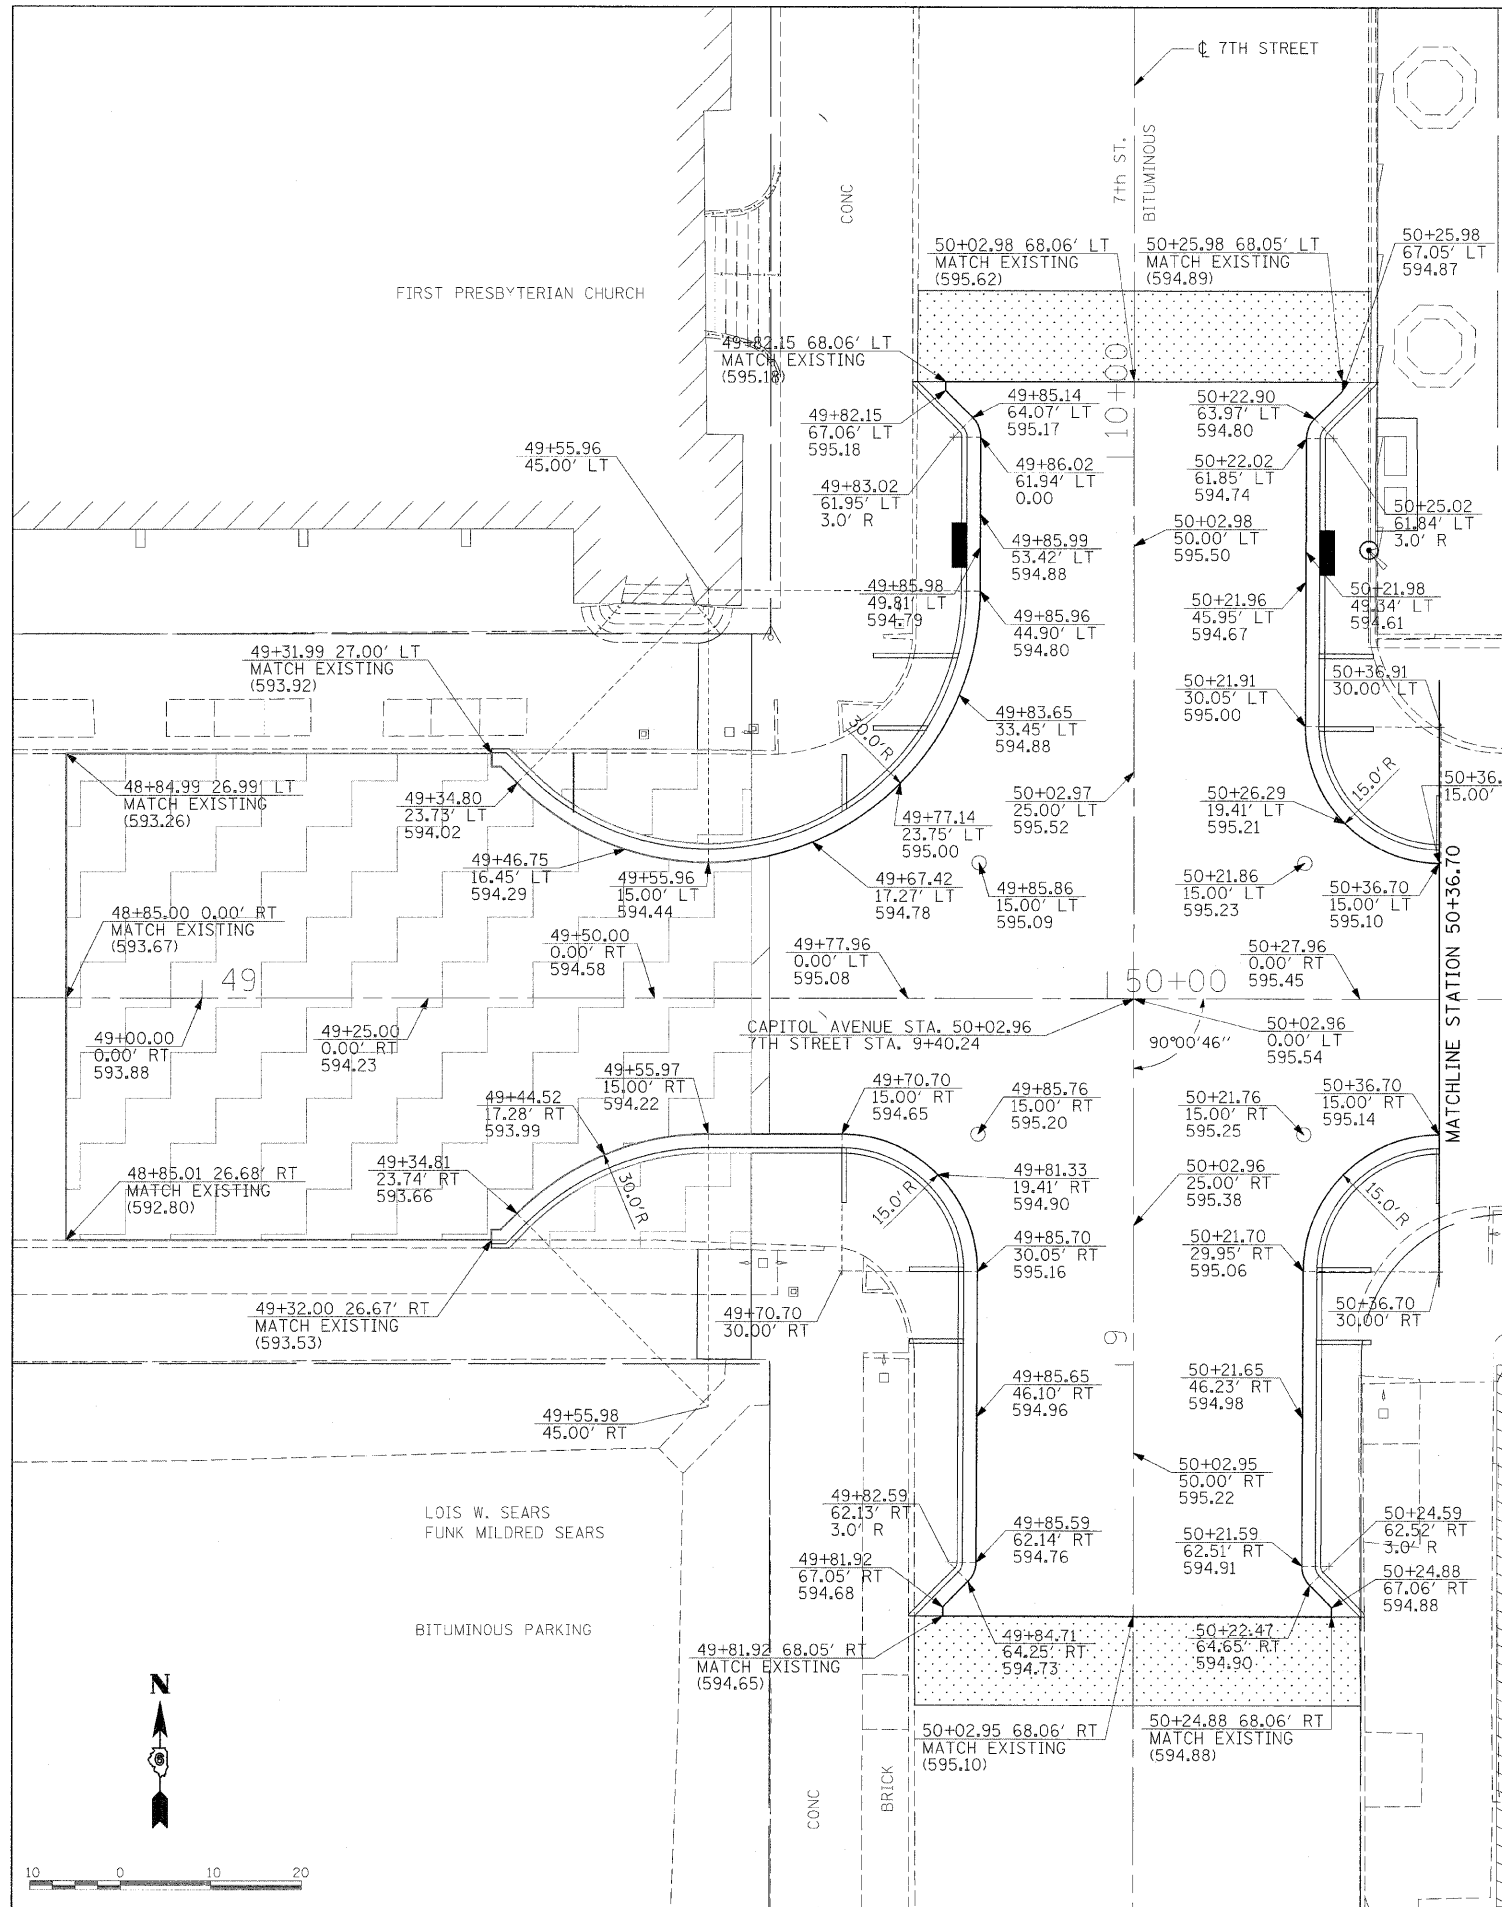

LAYOUT: DAP 03/14/07  
 DRAWN: DAP 03/14/07  
 REVIEWED: MH 03/19/07  
 PLOT DATE: 01/19/2008 10:23 AM  
 FILE NAME: n:\92\jobs\022604a\cadd\road\microstation\sheet\section\_1\_7th-11th-C-795\_PJE\_71NT.dgn  
 USER: PJE  
 USER NAME: PJE0836

REVISIONS	
NAME	DATE

ILLINOIS DEPARTMENT OF TRANSPORTATION  
 7TH STREET INTERSECTION  
 PAVEMENT JOINTS & ELEVATIONS  
 FAU RTE 7982 CAPITOL AVE  
 SEC NO. 05-00447-01-PV  
 SANGAMON COUNTY, ILLINOIS  
 SCALE: VERT. \_\_\_\_\_  
 HORIZ. \_\_\_\_\_  
 DATE 09/19/07  
 DRAWN BY: DAP  
 CHECKED BY: MH