




F.A.I.U. RTE. 7982	SECTION *	COUNTY SANGAMON	TOTAL SHEETS 114	SHEET NO. 81
STA.	TO STA.		FED. AID PROJECT	
FED. ROAD DIST. NO. ILLINOIS		CITY OF SPRINGFIELD		

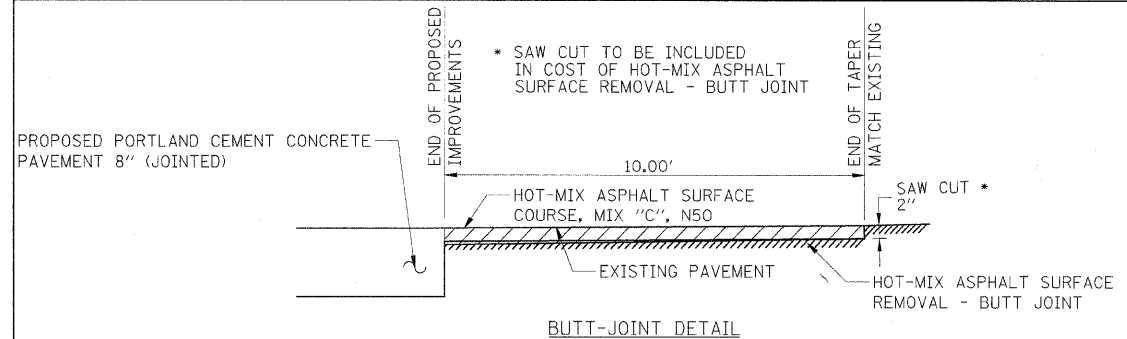


BUTT-JOINT DETAIL

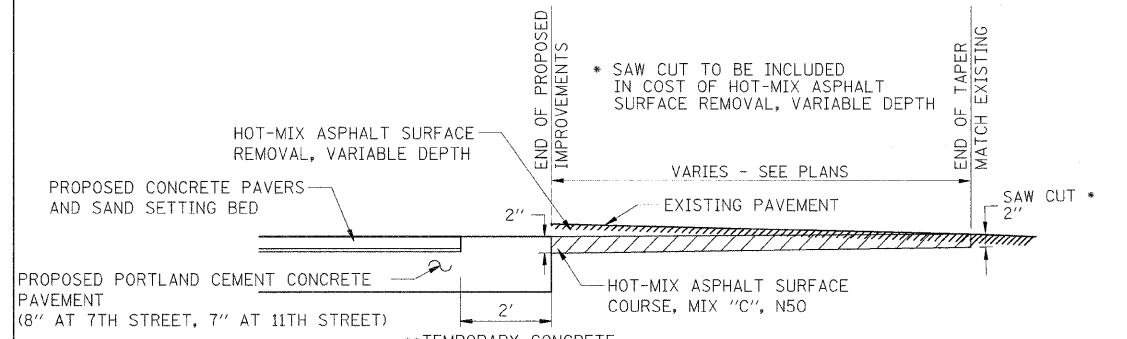


TEMPORARY CONNECTION DETAIL

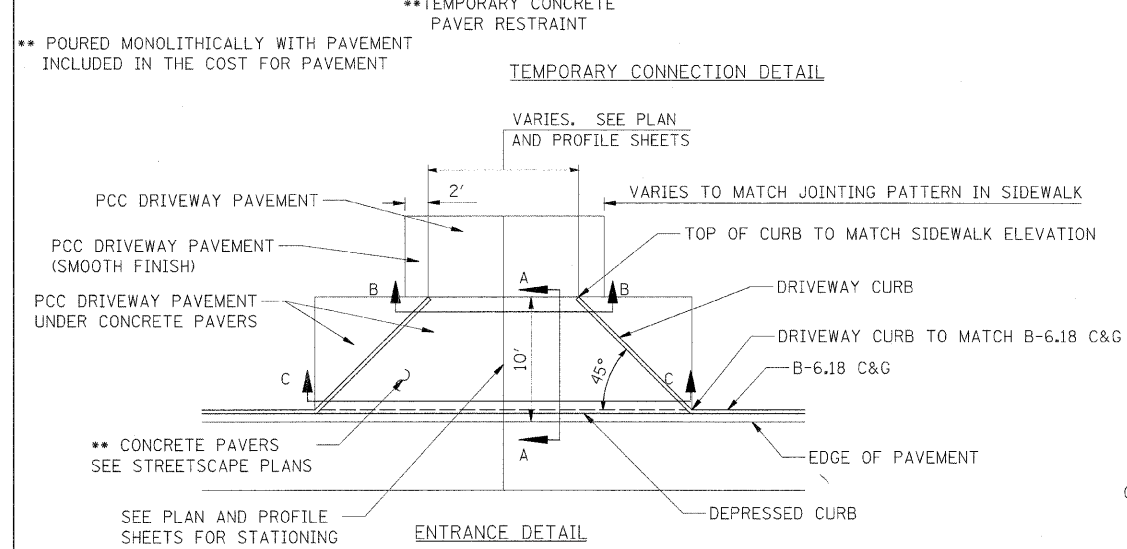

ENTRANCE DETAIL

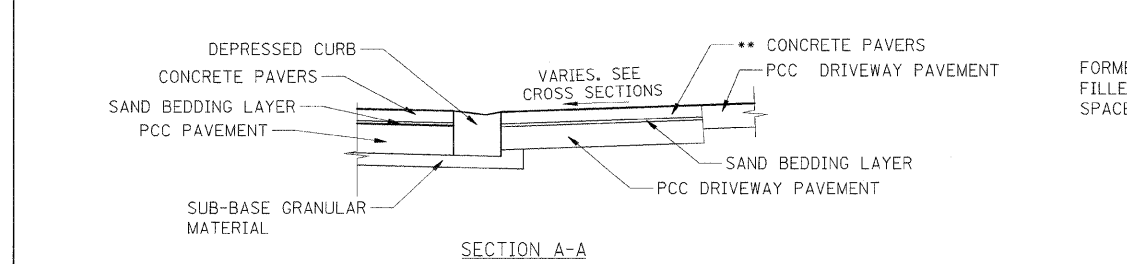


SECTION A-A

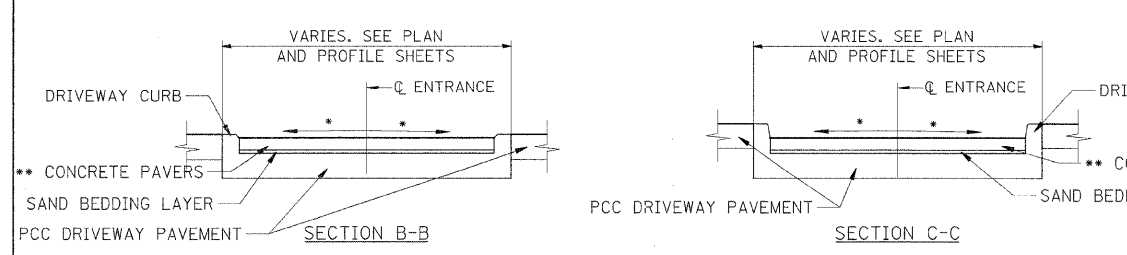


SECTION B-B


SECTION C-C

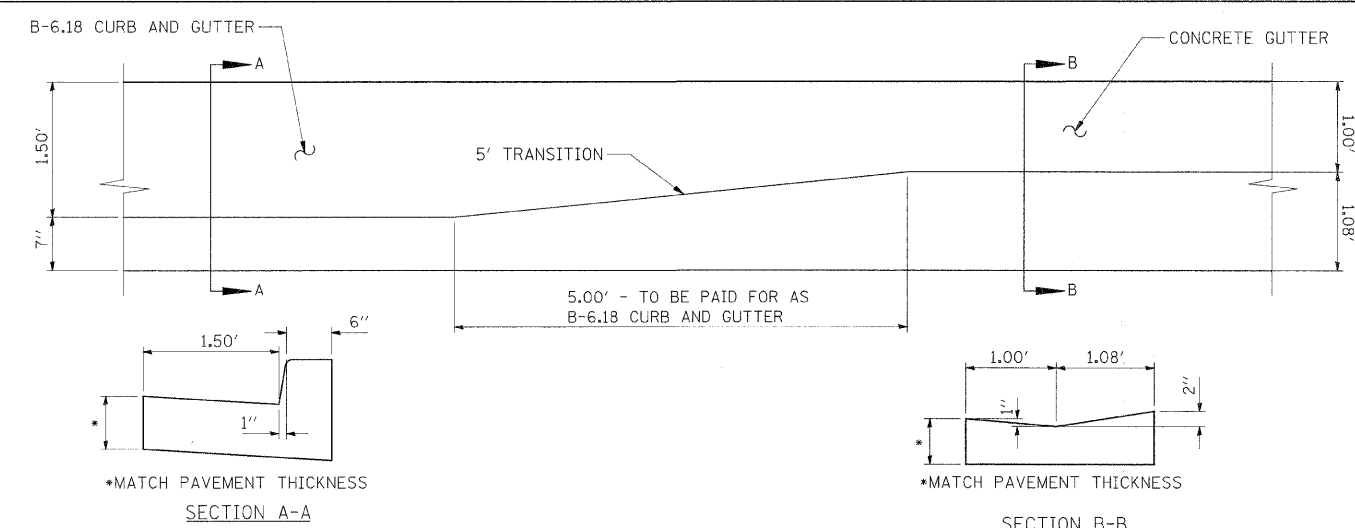


GUTTER TRANSITION DETAIL

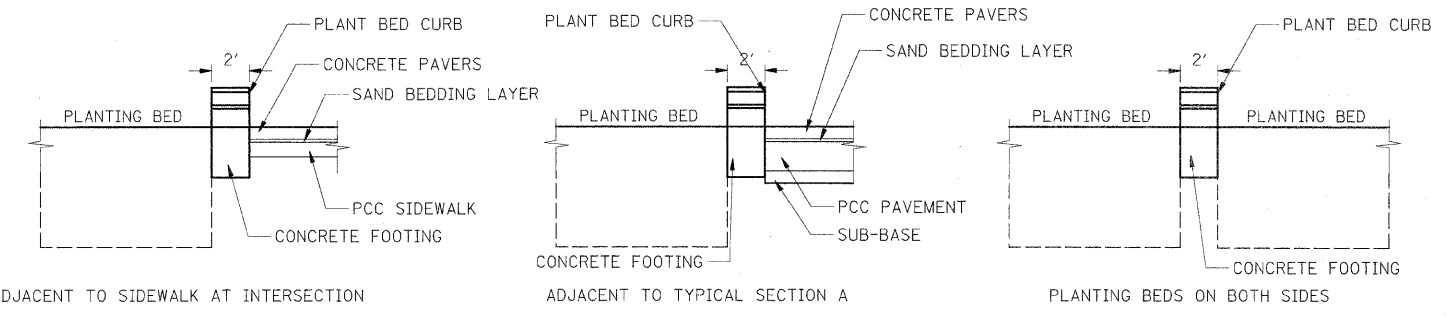


PLANTING BED CURB DETAILS

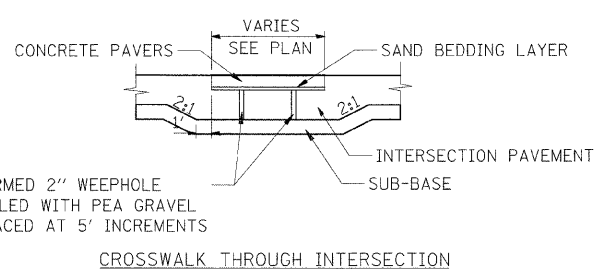


CROSSWALK THROUGH INTERSECTION

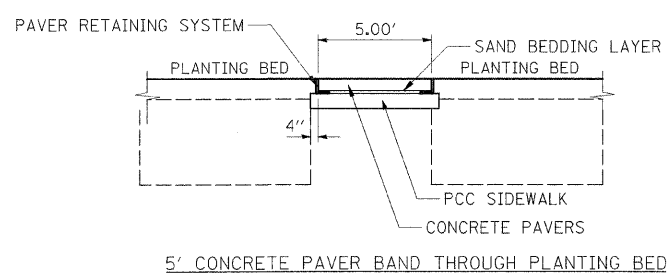

5' CONCRETE PAVER BAND THROUGH PLANTING BED

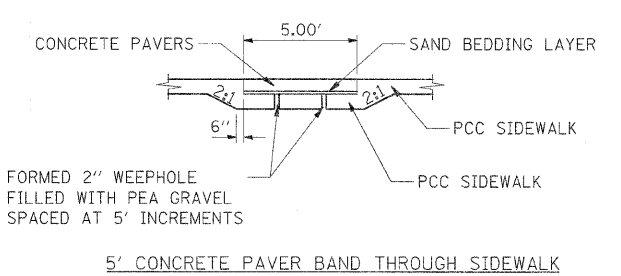

5' CONCRETE PAVER BAND THROUGH SIDEWALK

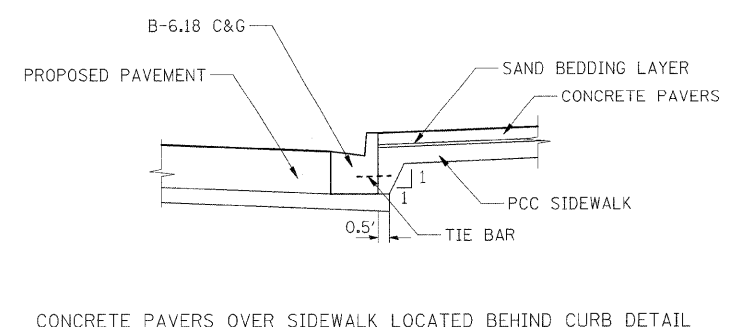

CONCRETE PAVERS OVER SIDEWALK LOCATED BEHIND CURB DETAIL

* DRIVE GRADE TO MATCH ROADWAY PROFILE GRADE
 ** TWO ENTRANCES ON THE SOUTH SIDE OF CAPITOL AVENUE BETWEEN 8TH STREET AND 9TH STREET HAVE CONCRETE SURFACE DRIVEWAY CURB TO BE CURB TYPE B, POURED MONOLITHICALLY WITH DRIVEWAY PAVEMENT AND INCLUDED IN THE COST FOR DRIVEWAY PAVEMENT

REVISIONS	
NAME	DATE

ILLINOIS DEPARTMENT OF TRANSPORTATION
 ROADWAY DETAILS
 FAU RTE 7982 CAPITOL AVE
 SEC NO. 05-00447-01-PV
 SANGAMON COUNTY, ILLINOIS
 SCALE: VERT. HORIZ.
 DATE 09/19/07
 DRAWN BY DAP
 CHECKED BY MH



LAYOUT: DAP 02/21/07
 DRAWN: DAP 02/23/07
 REVIEWED: ME 09/19/07
 PLOT DATE: 01/18/2008 10:23 AM
 FILE NAME: I:\02\05-1922\01\15\cadd\road\intersection\sheet\section_117\h-n-c-802_r01.dwg
 USER: ME
 USER NAME: P0908036