


F.A. RTE.	SECTION	COUNTY	TOTAL SHEETS	SHEET NO.
7982	05-00447-01-PV	SANGAMON	114	96
STA. 50+36.71		TO STA. 51+00.00		
FED. ROAD DIST. NO.		ILLINOIS FED. AID PROJECT		

DATE	BY

DATE	BY

PLOT DATE = 01/14/2009 11:06 AM  
 FILE NAME = I:\2008\05-00447-01-PV\Road\Watershed\Sheet96.dgn  
 PLOT SCALE = 1/8" = 10.00' / IN.  
 USER NAME = P020836

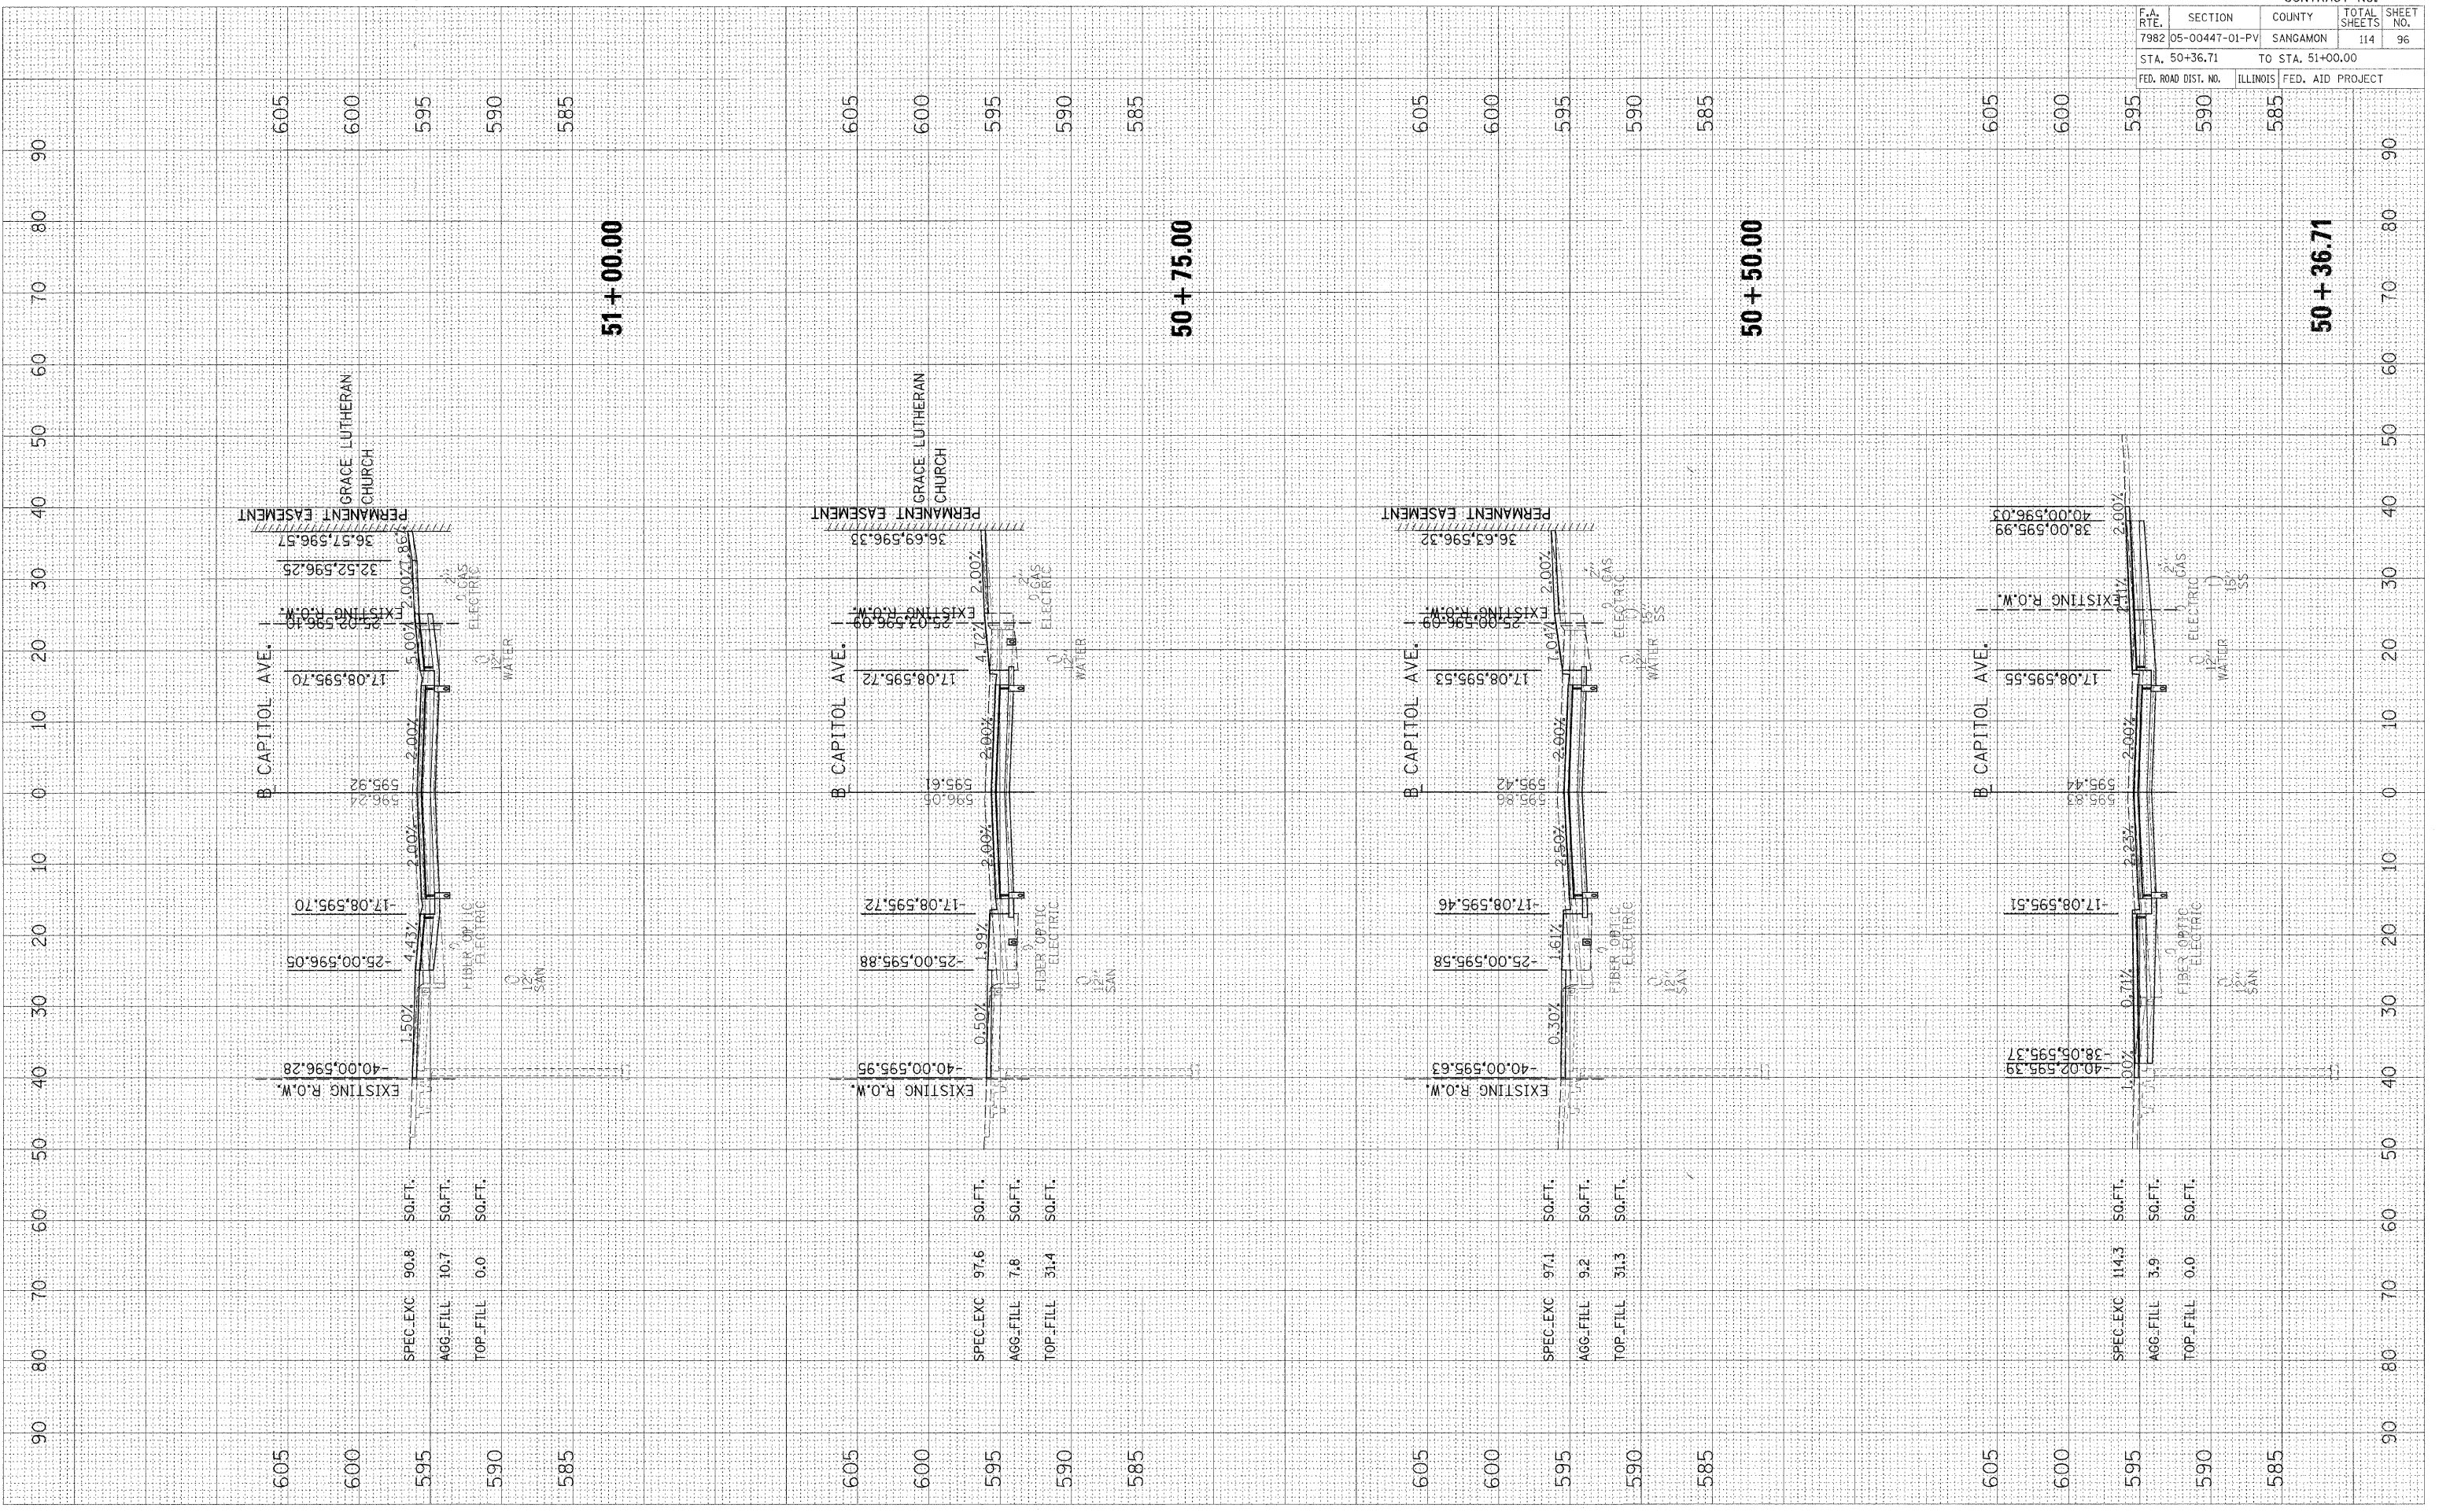

605  
 600  
 595  
 590  
 585  
**51 + 00.00**

605  
 600  
 595  
 590  
 585  
**50 + 75.00**

605  
 600  
 595  
 590  
 585  
**50 + 50.00**

605  
 600  
 595  
 590  
 585  
**50 + 36.71**

SPEC. EXC 90.8 SO. FT.  
 AGG. FILL 10.7 SO. FT.  
 TOP. FILL 0.0 SO. FT.

SPEC. EXC 97.6 SO. FT.  
 AGG. FILL 7.8 SO. FT.  
 TOP. FILL 31.4 SO. FT.

SPEC. EXC 97.1 SO. FT.  
 AGG. FILL 9.2 SO. FT.  
 TOP. FILL 31.3 SO. FT.

SPEC. EXC 114.3 SO. FT.  
 AGG. FILL 3.9 SO. FT.  
 TOP. FILL 0.0 SO. FT.

90 80 70 60 50 40 30 20 10 0 10 20 30 40 50 60 70 80 90