


F.A. RTE.	SECTION	COUNTY	TOTAL SHEETS	SHEET NO.
	06-00071-00-RS	SCHUYLER	21	11
STA. 81+00		TO STA. 141+00		
FED. ROAD DIST. NO.	ILLINOIS	FED. AID PROJECT		

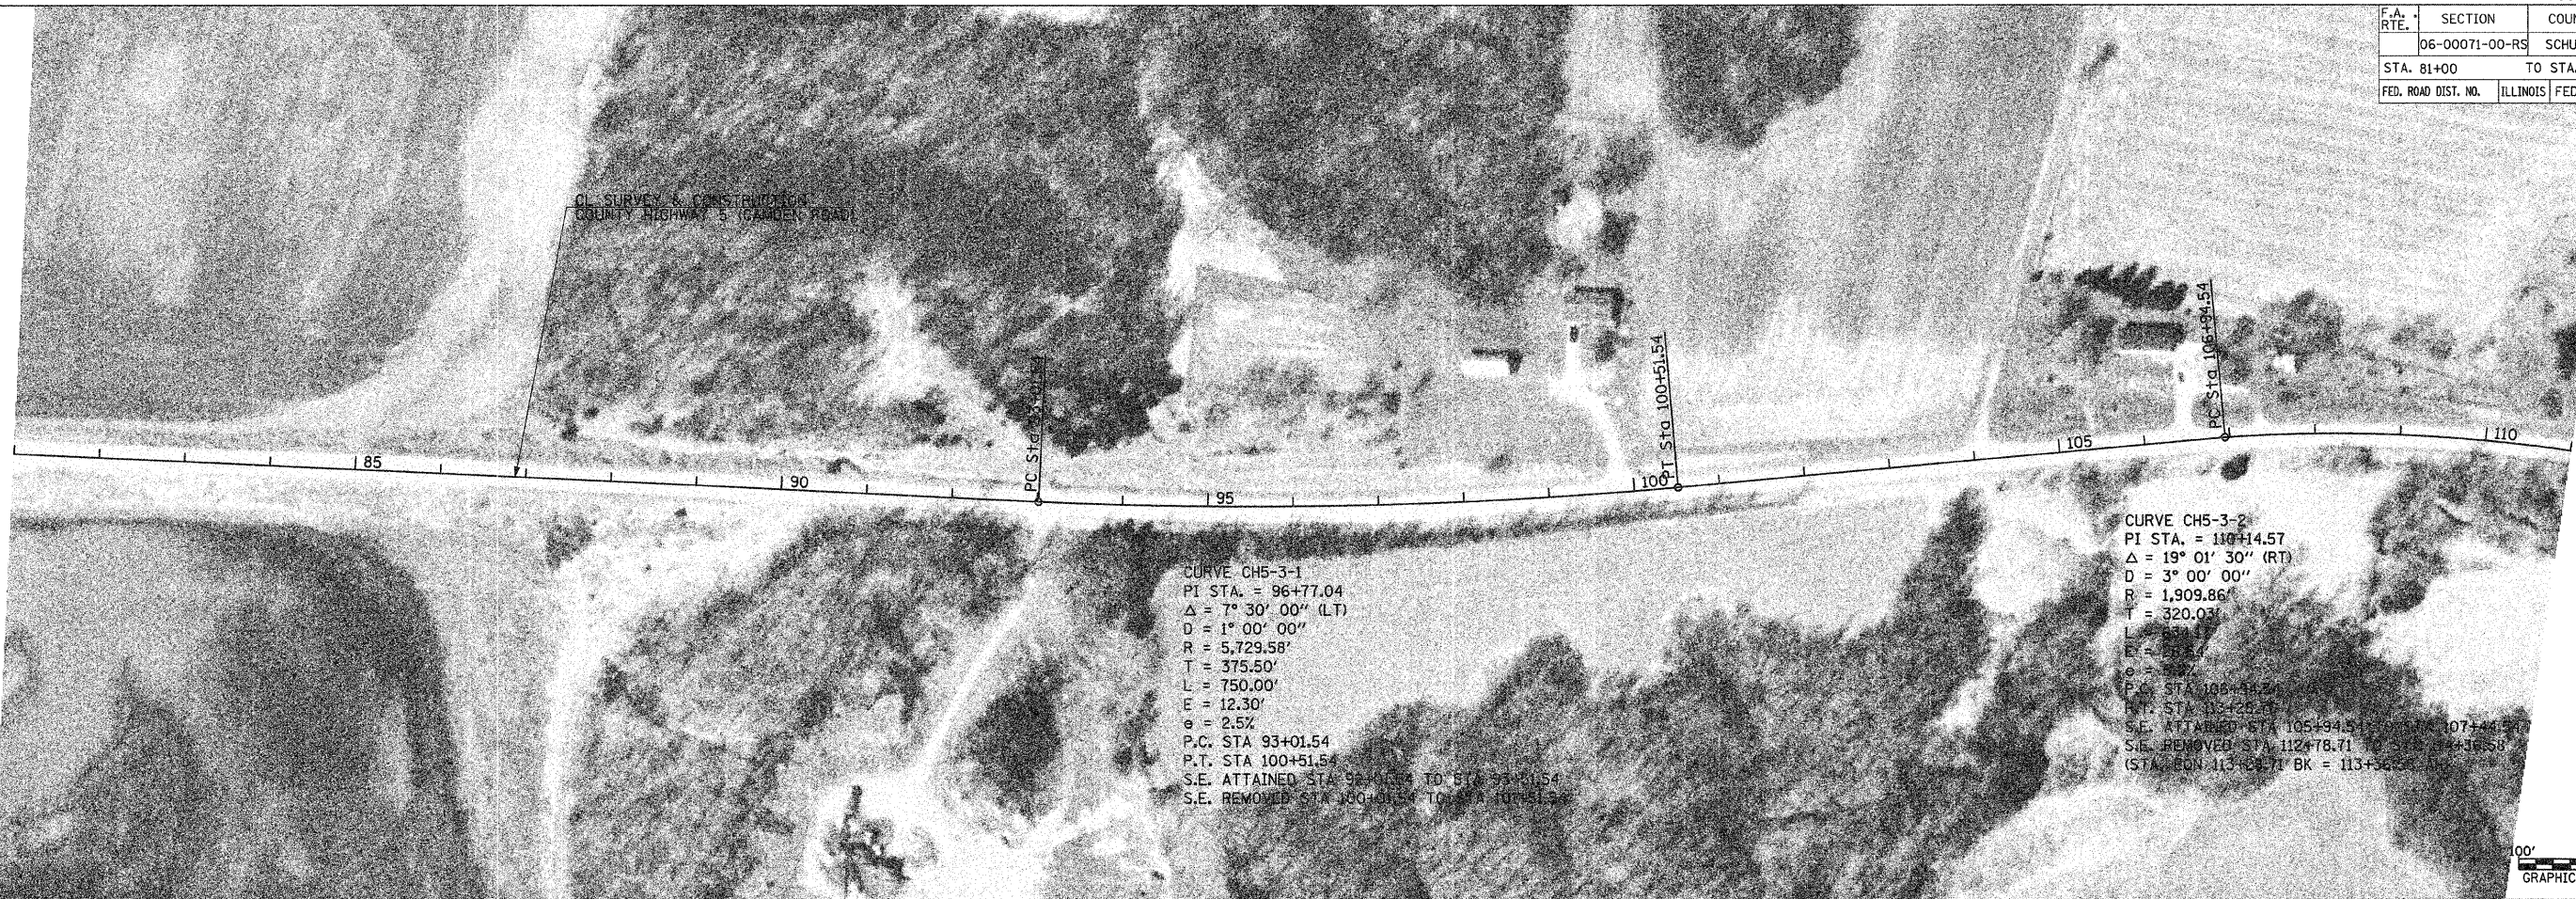

DATE = 2/1/2008
 FILE NAME = V:\2488\VP\PP5.dgn
 PLOT SCALE = 99.8185' / IN.
 USER NAME = bborghman