


F.A. RTE.	SECTION	COUNTY	TOTAL SHEETS	SHEET NO.
	06-00071-00-RS	SCHUYLER	21	14
STA. 86+00		TO STA. 26+00		
FED. ROAD DIST. NO.	ILLINOIS	FED. AID PROJECT		

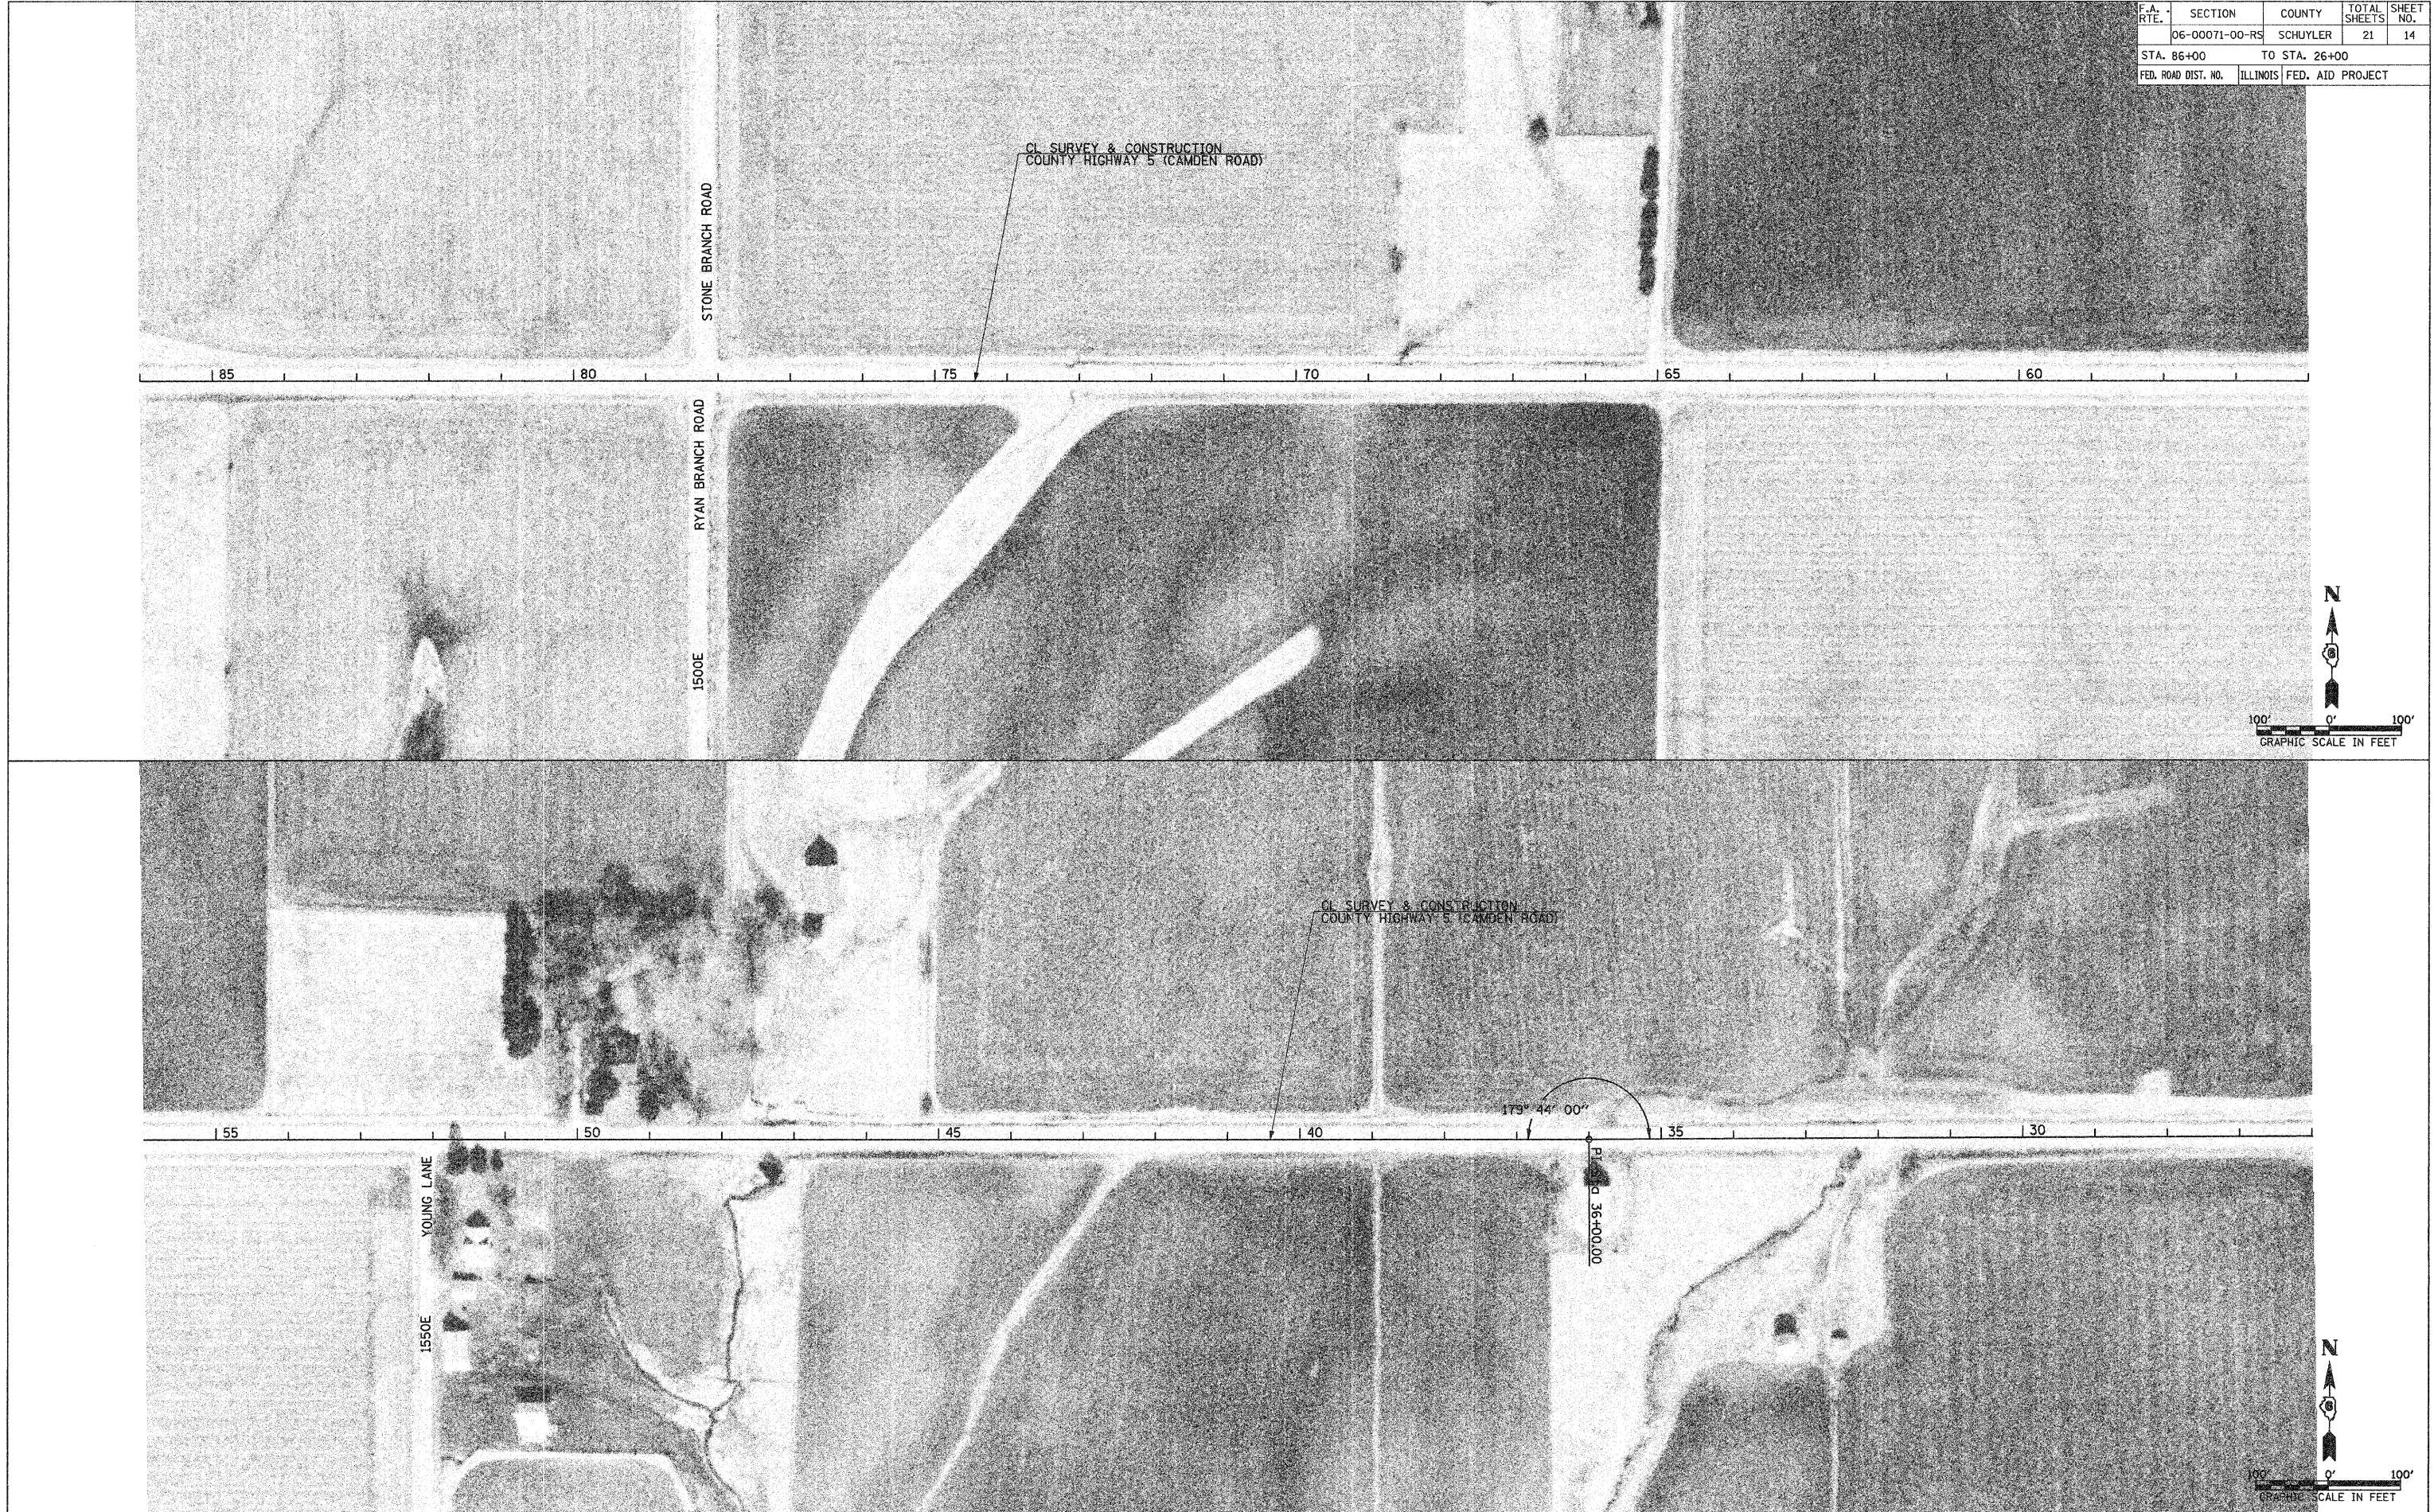

PLOT DATE = 2/1/2008
 FILE NAME = V:\2485VPR.dgn
 PLOT SCALE = 9/8.8185 / IN.
 USER NAME = bborghman