
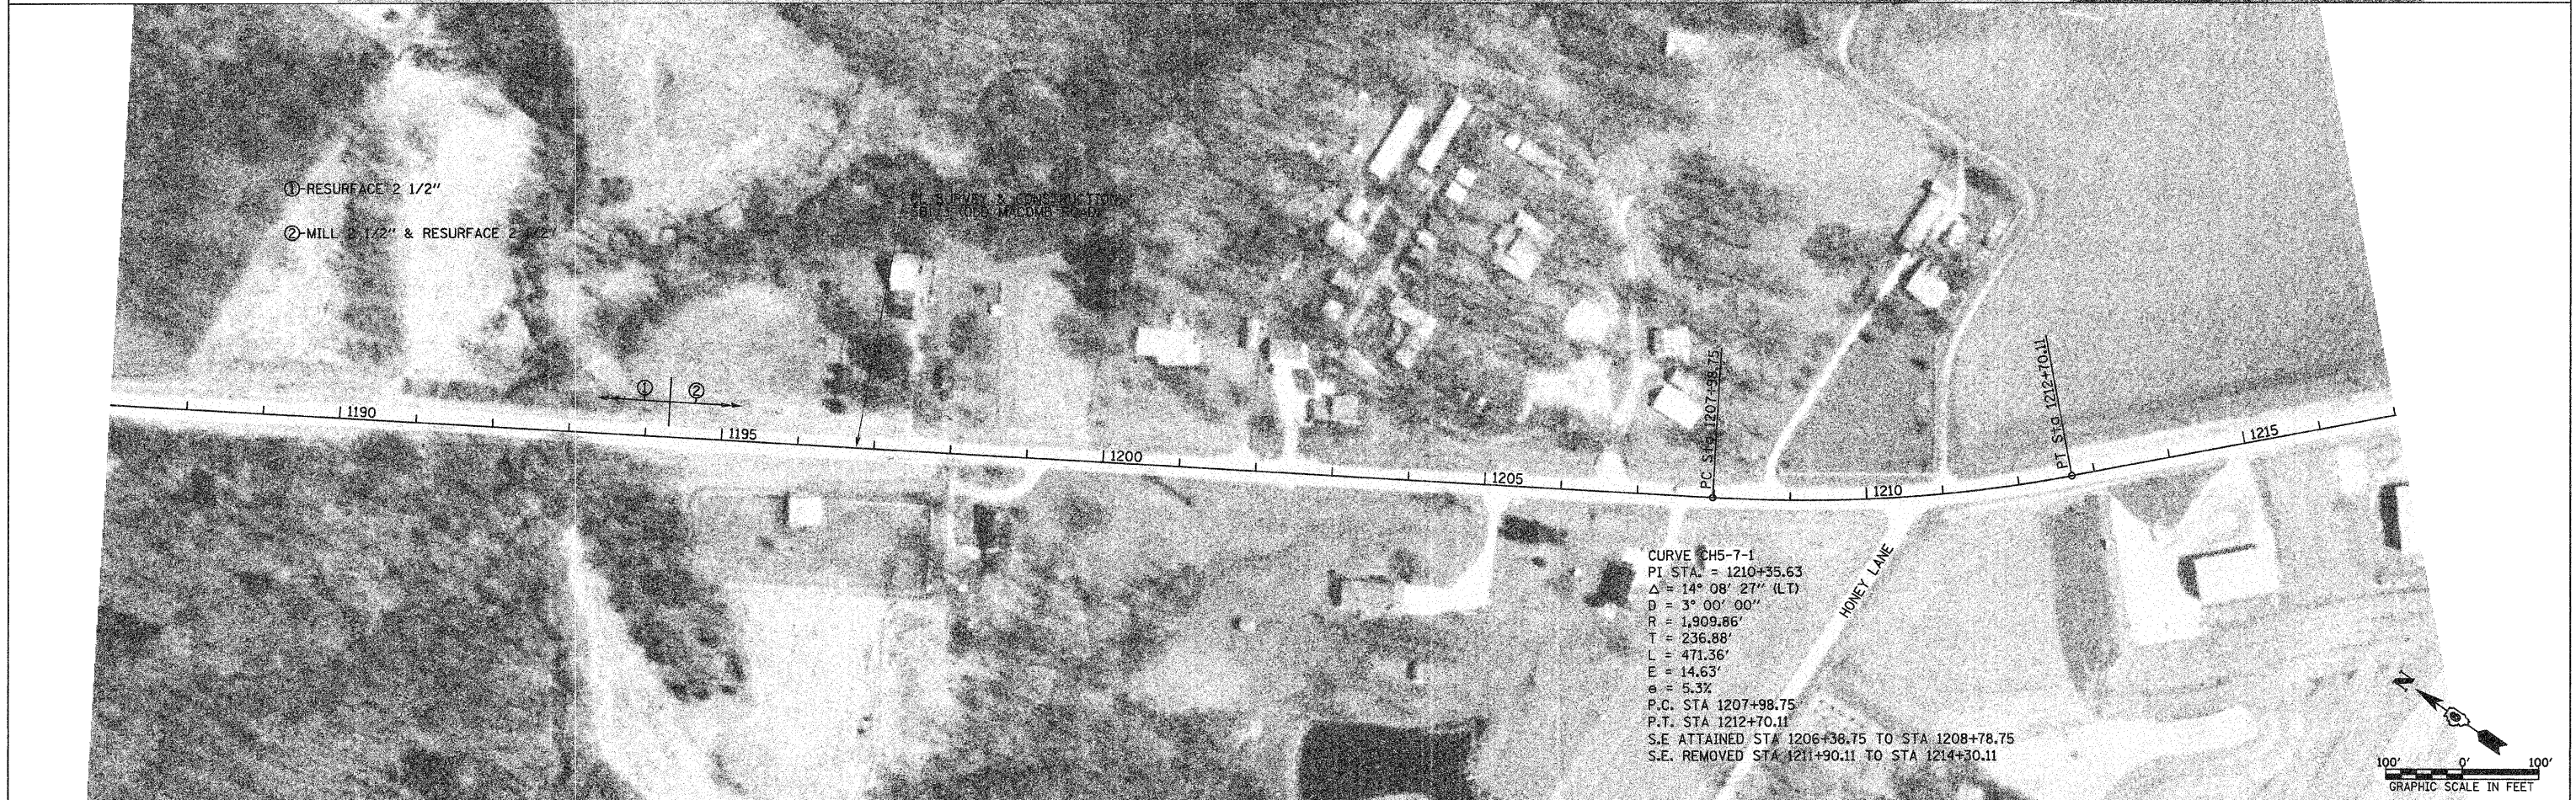


F.A. RTE.	SECTION	COUNTY	TOTAL SHEETS	SHEET NO.
	06-00071-00-RS	SCHUYLER	21	16
STA. 1167+00		TO STA. 1217+00		
FED. ROAD DIST. NO.		ILLINOIS FED. AID PROJECT		

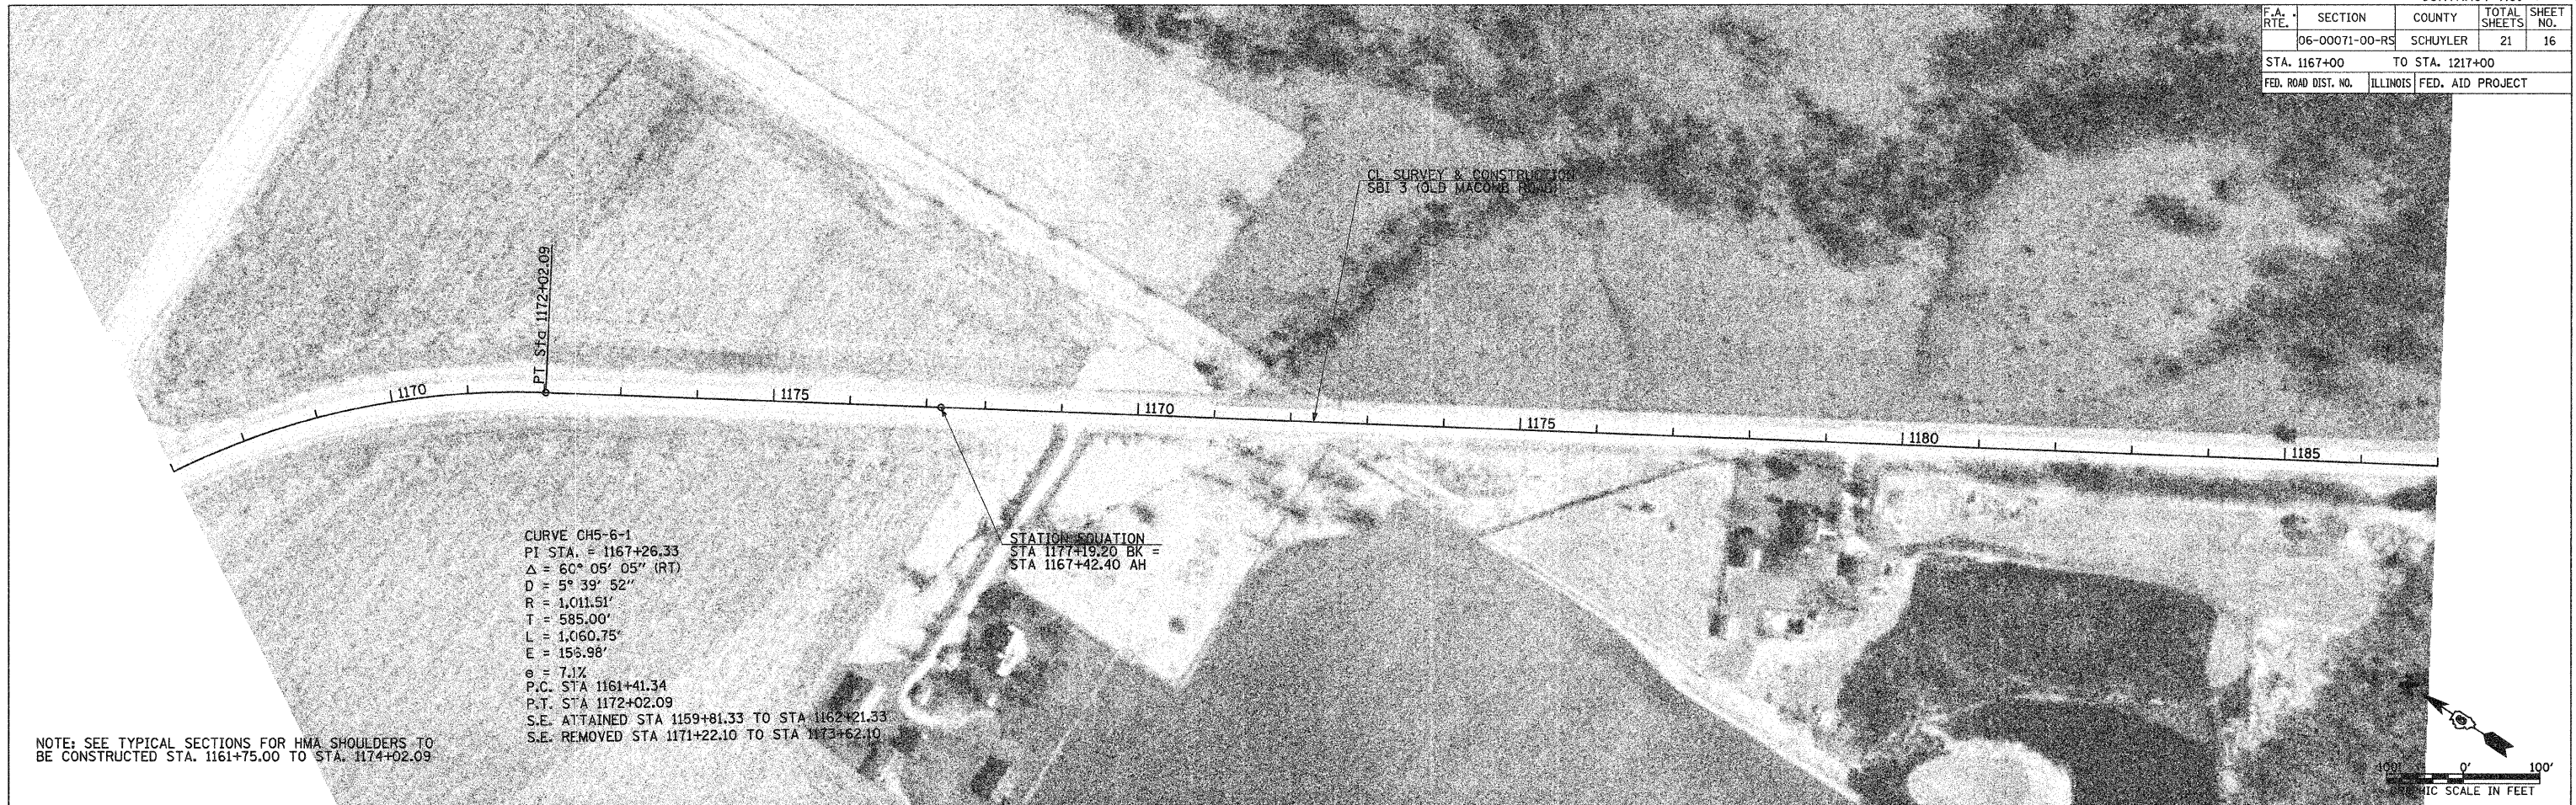

PLOT DATE = 2/1/2008
 FILE NAME = V:\2485\VP10.dgn
 PLOT SCALE = 99.8185' / IN.
 USER NAME = lborgman