



F.A. RTE.	SECTION	COUNTY	TOTAL SHEETS	SHEET NO.
	06-00071-00-RS	SCHUYLER	21	17
STA. 1217+00.00		TO STA. 1236+67.69		
FED. ROAD DIST. NO.	ILLINOIS	FED. AID PROJECT		

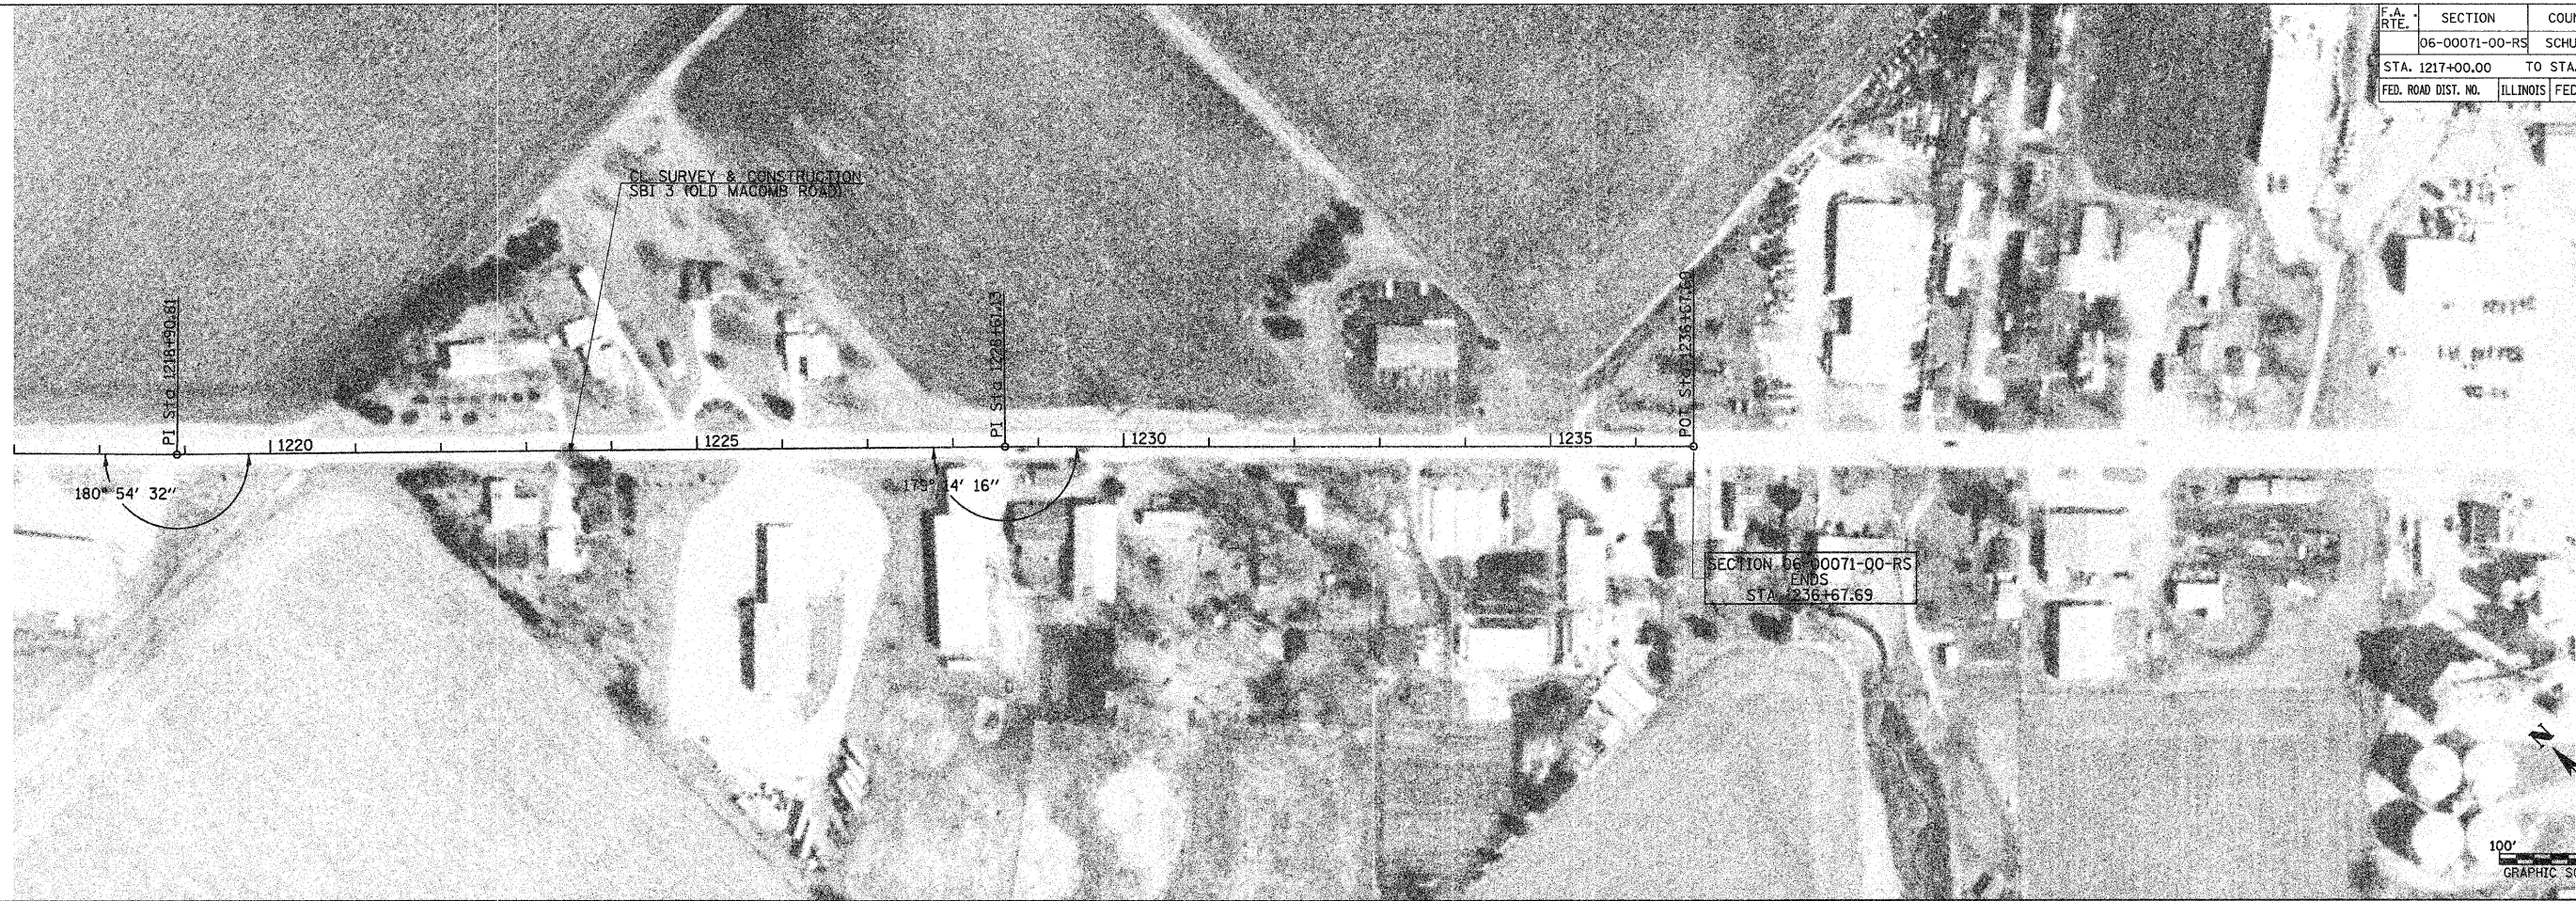

SECTION 06-00071-00-RS
ENDS
STA. 1236+67.69

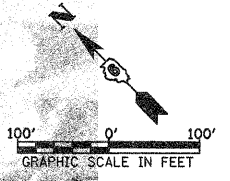

PLOT DATE = 2/1/2008
FILE NAME = V:\2485\VP11.dgn
PLOT SCALE = 99.8185' / IN.
USER NAME = bborghian