
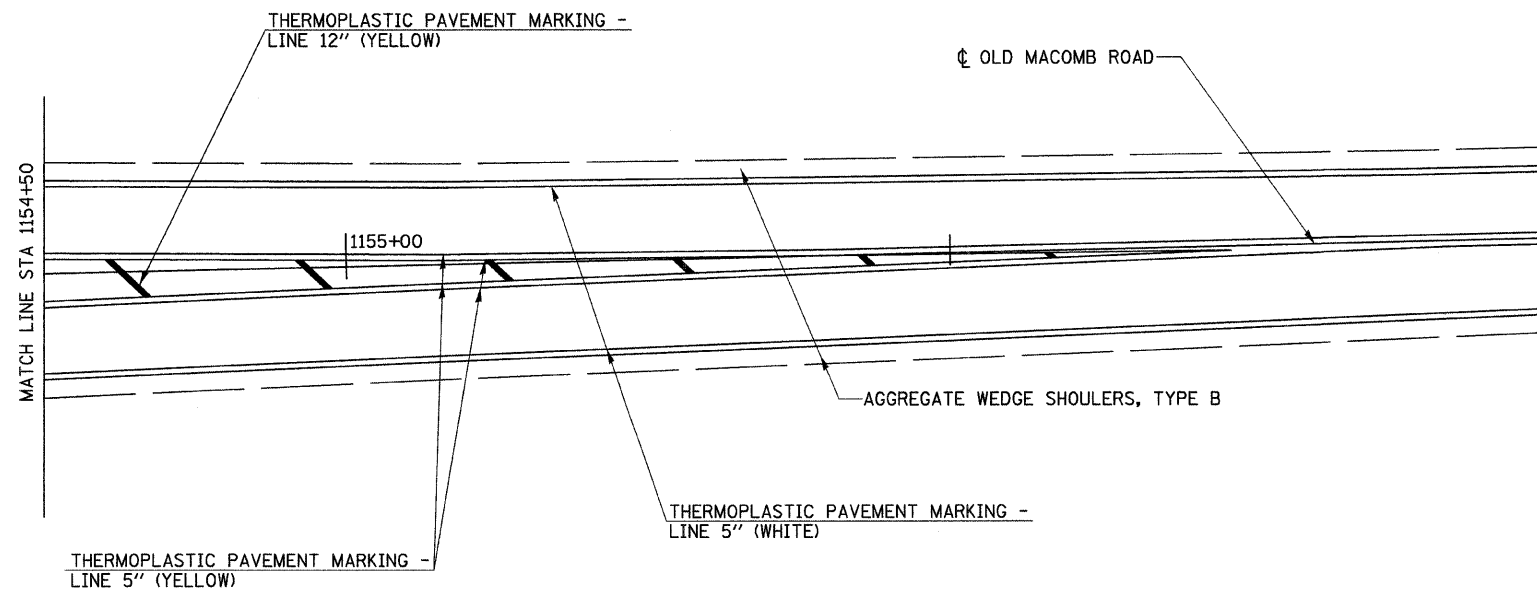
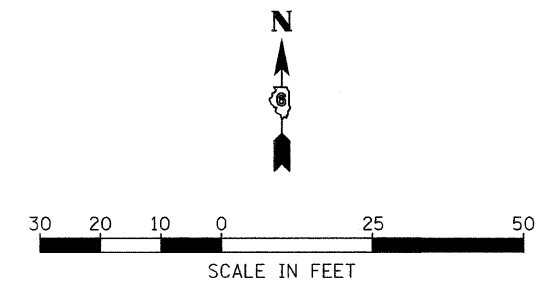


F.A.S. RTE.	SECTION	COUNTY	TOTAL SHEETS	SHEET NO.
583	06-00071-00-RS	SCHUYLER	21	20
FED. ROAD DIST. NO.	ILLINOIS	PROJECT NO.	SR-583(112)	

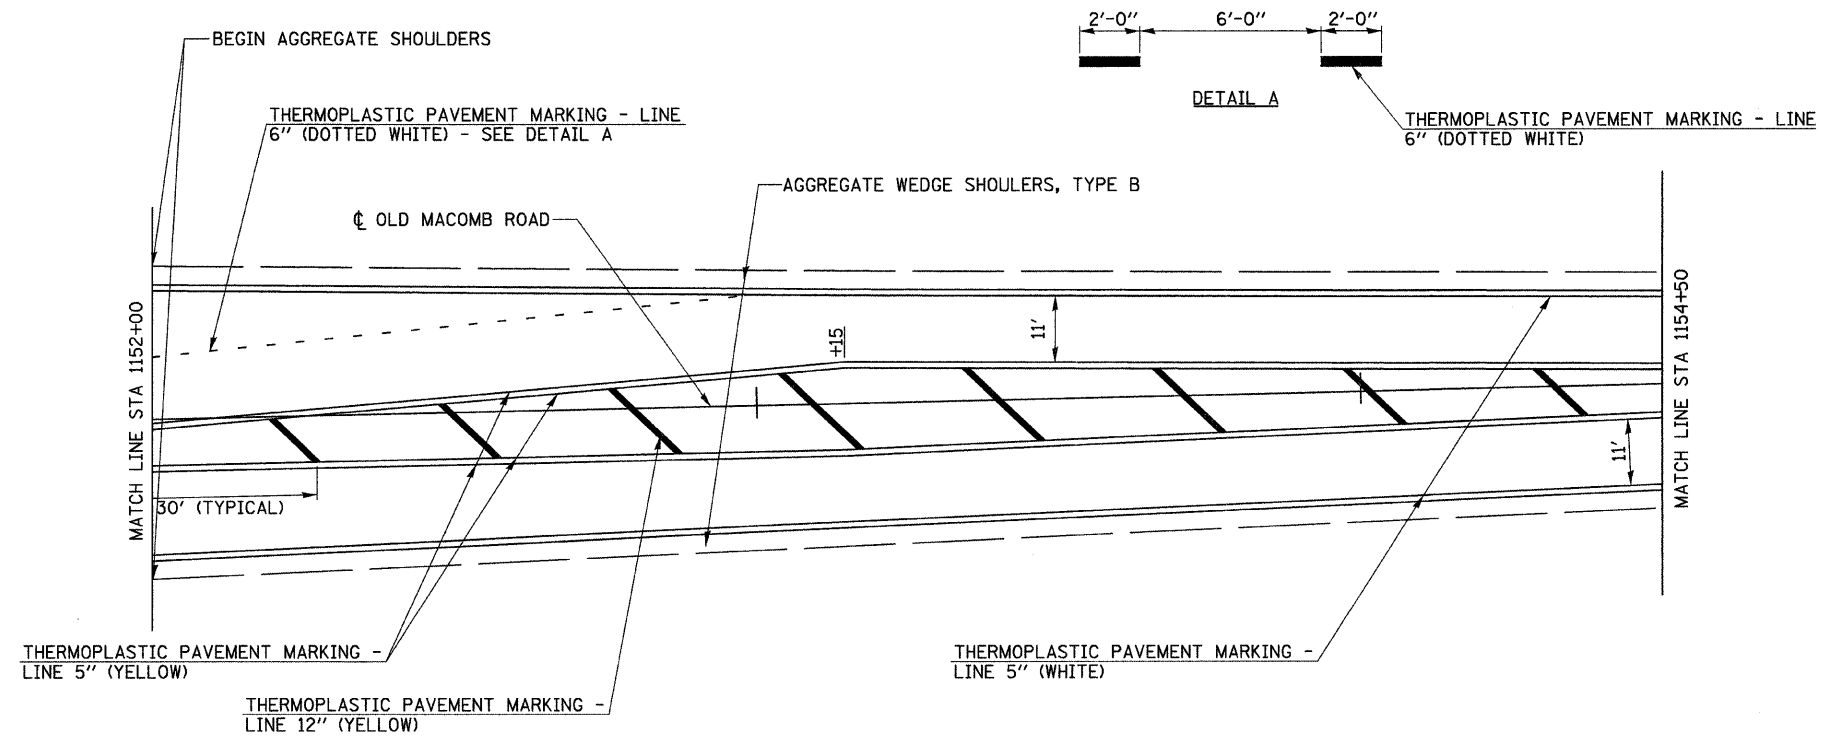

REVISIONS	
NAME	DATE

ILLINOIS DEPARTMENT OF TRANSPORTATION

CAMDEN ROAD (CH 5)/US 67
INTERSECTION DETAILS

DATE JANUARY, 2008

DRAWN BY: BMB
CHECKED BY: