
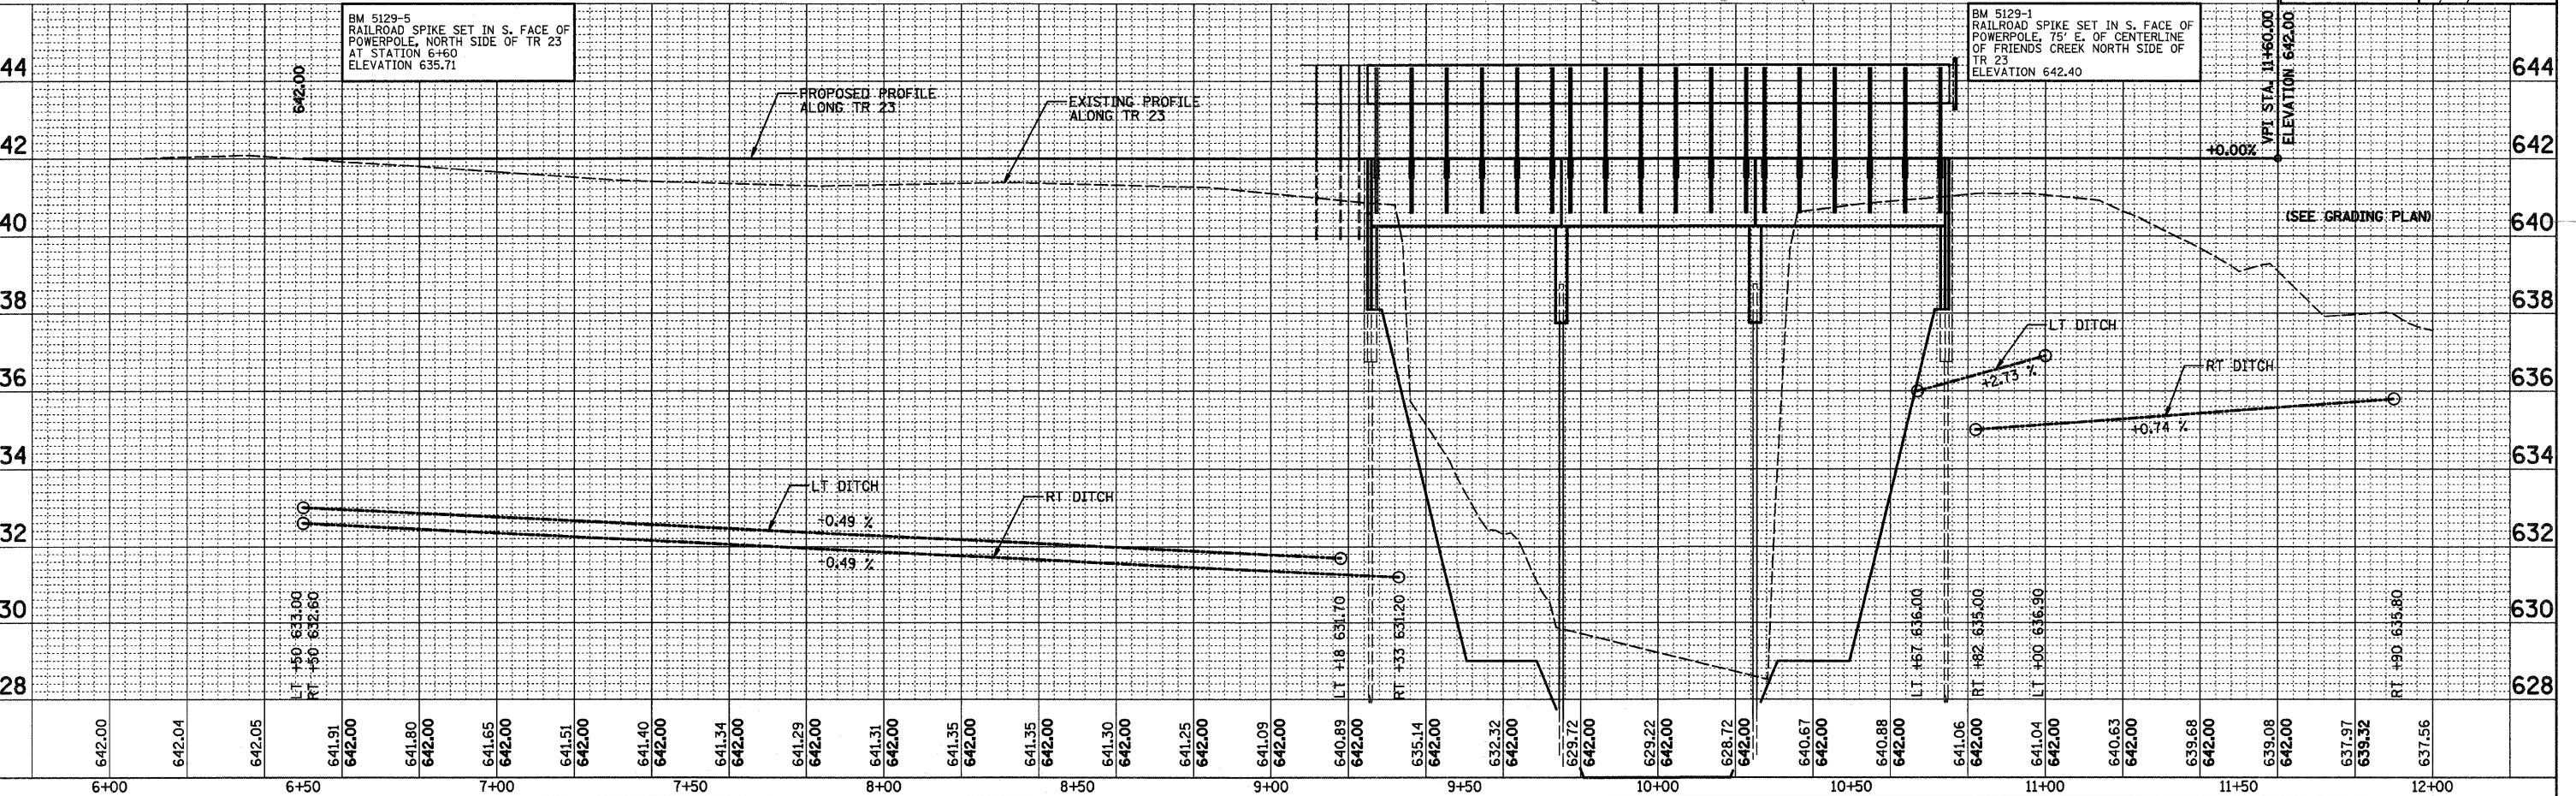


ROUTE NO.	SECTION	COUNTY	TOTAL SHEETS	SHEET NO.
TR 23	*	MACON	22	5

STA.	TO STA.
FED. RD. DIST. NO. 7	ILLINOIS PROJECT
*05-04163-00-BR	

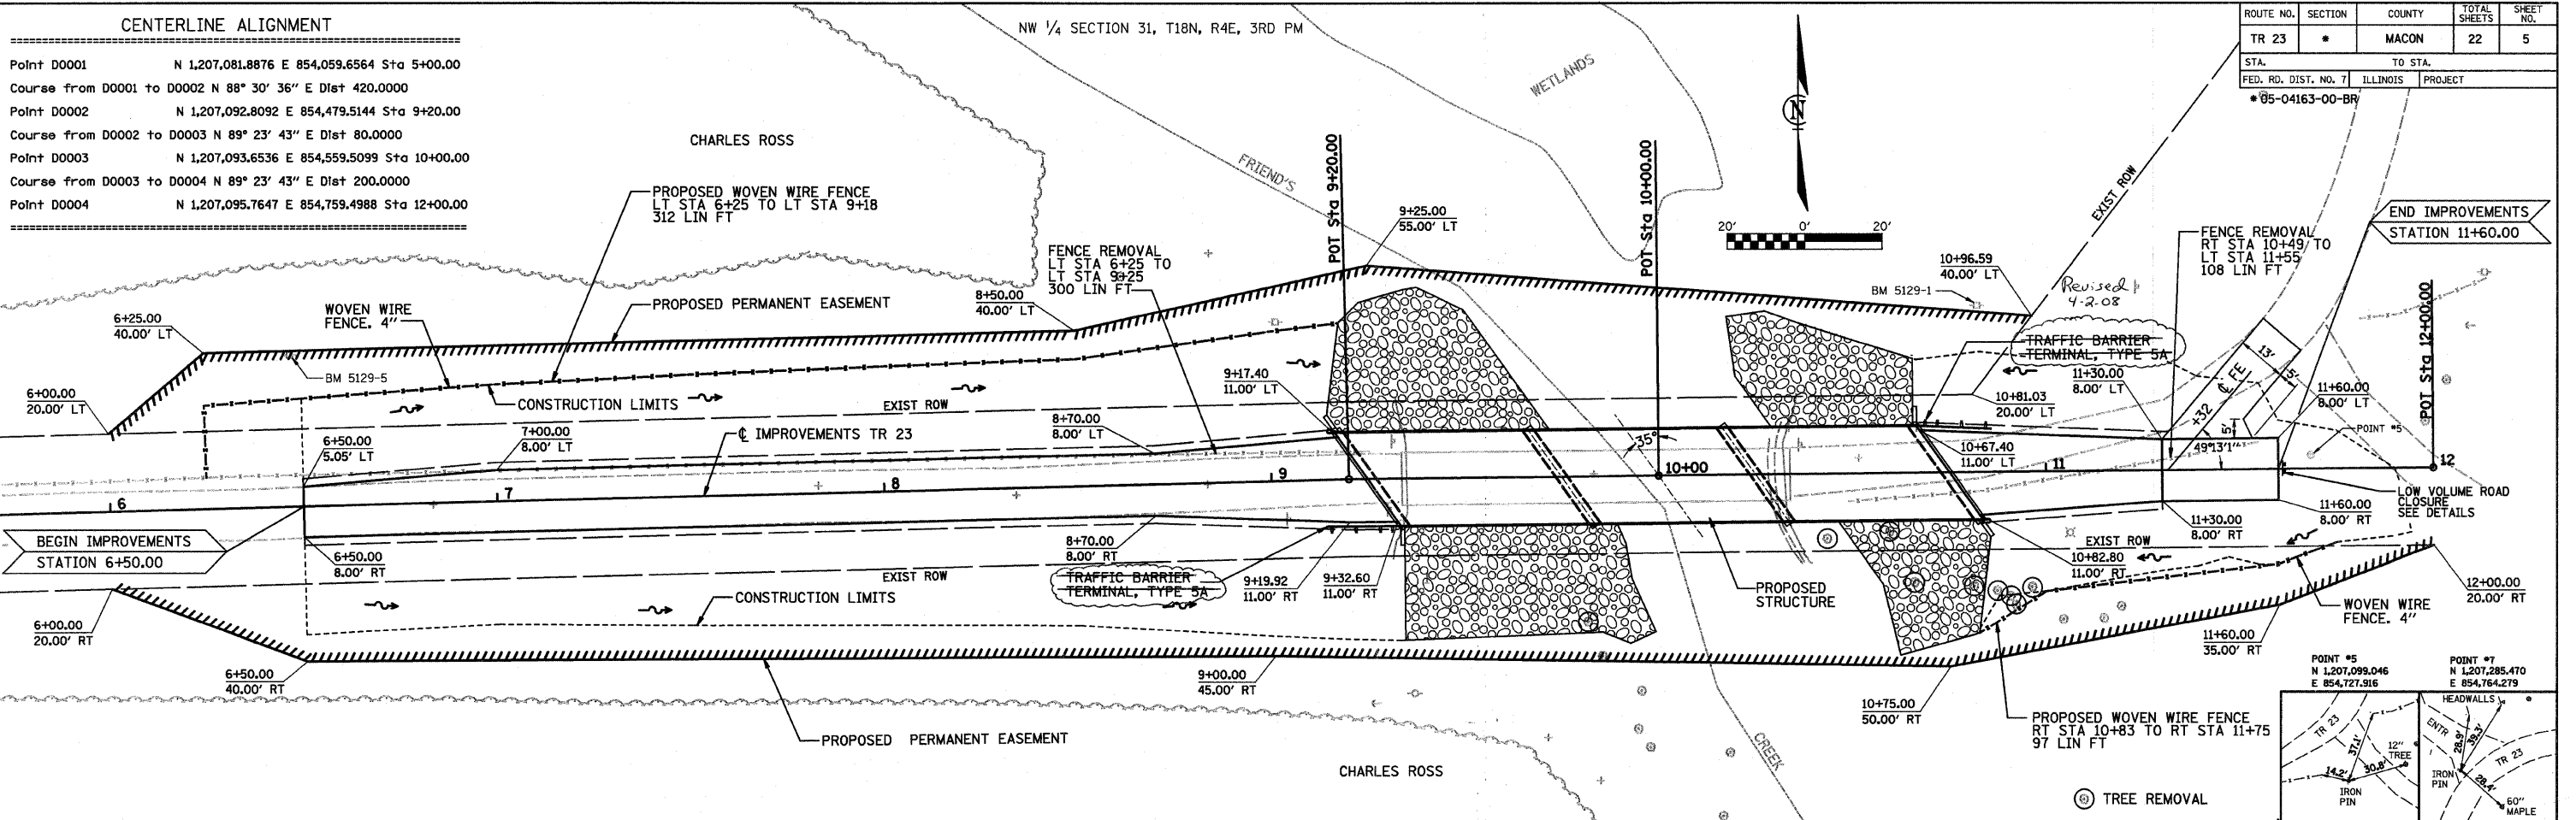

DATE _____
 BY _____
 SURVEYED _____
 NOTED _____
 NO. _____

CHASSTAIN & ASSOCIATES, L.P.
 REGISTERED PROFESSIONAL ENGINEERS
 CHICAGO, ILLINOIS
 ROCKFORD, ILLINOIS

DATE _____
 BY _____
 SURVEYED _____
 NOTED _____
 NO. _____